



FOX RIDGE ADDITION

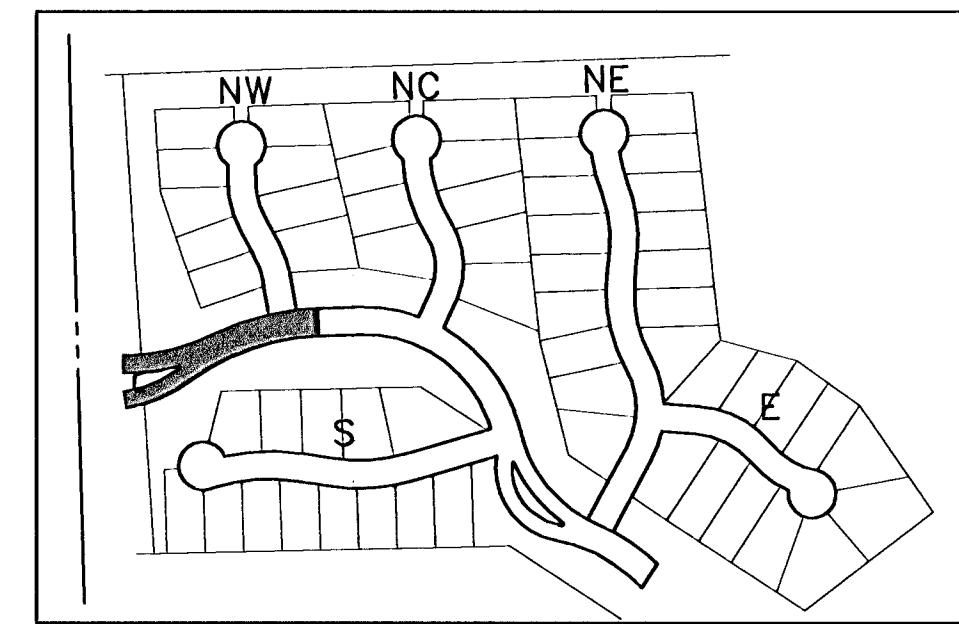


LOCATION MAP

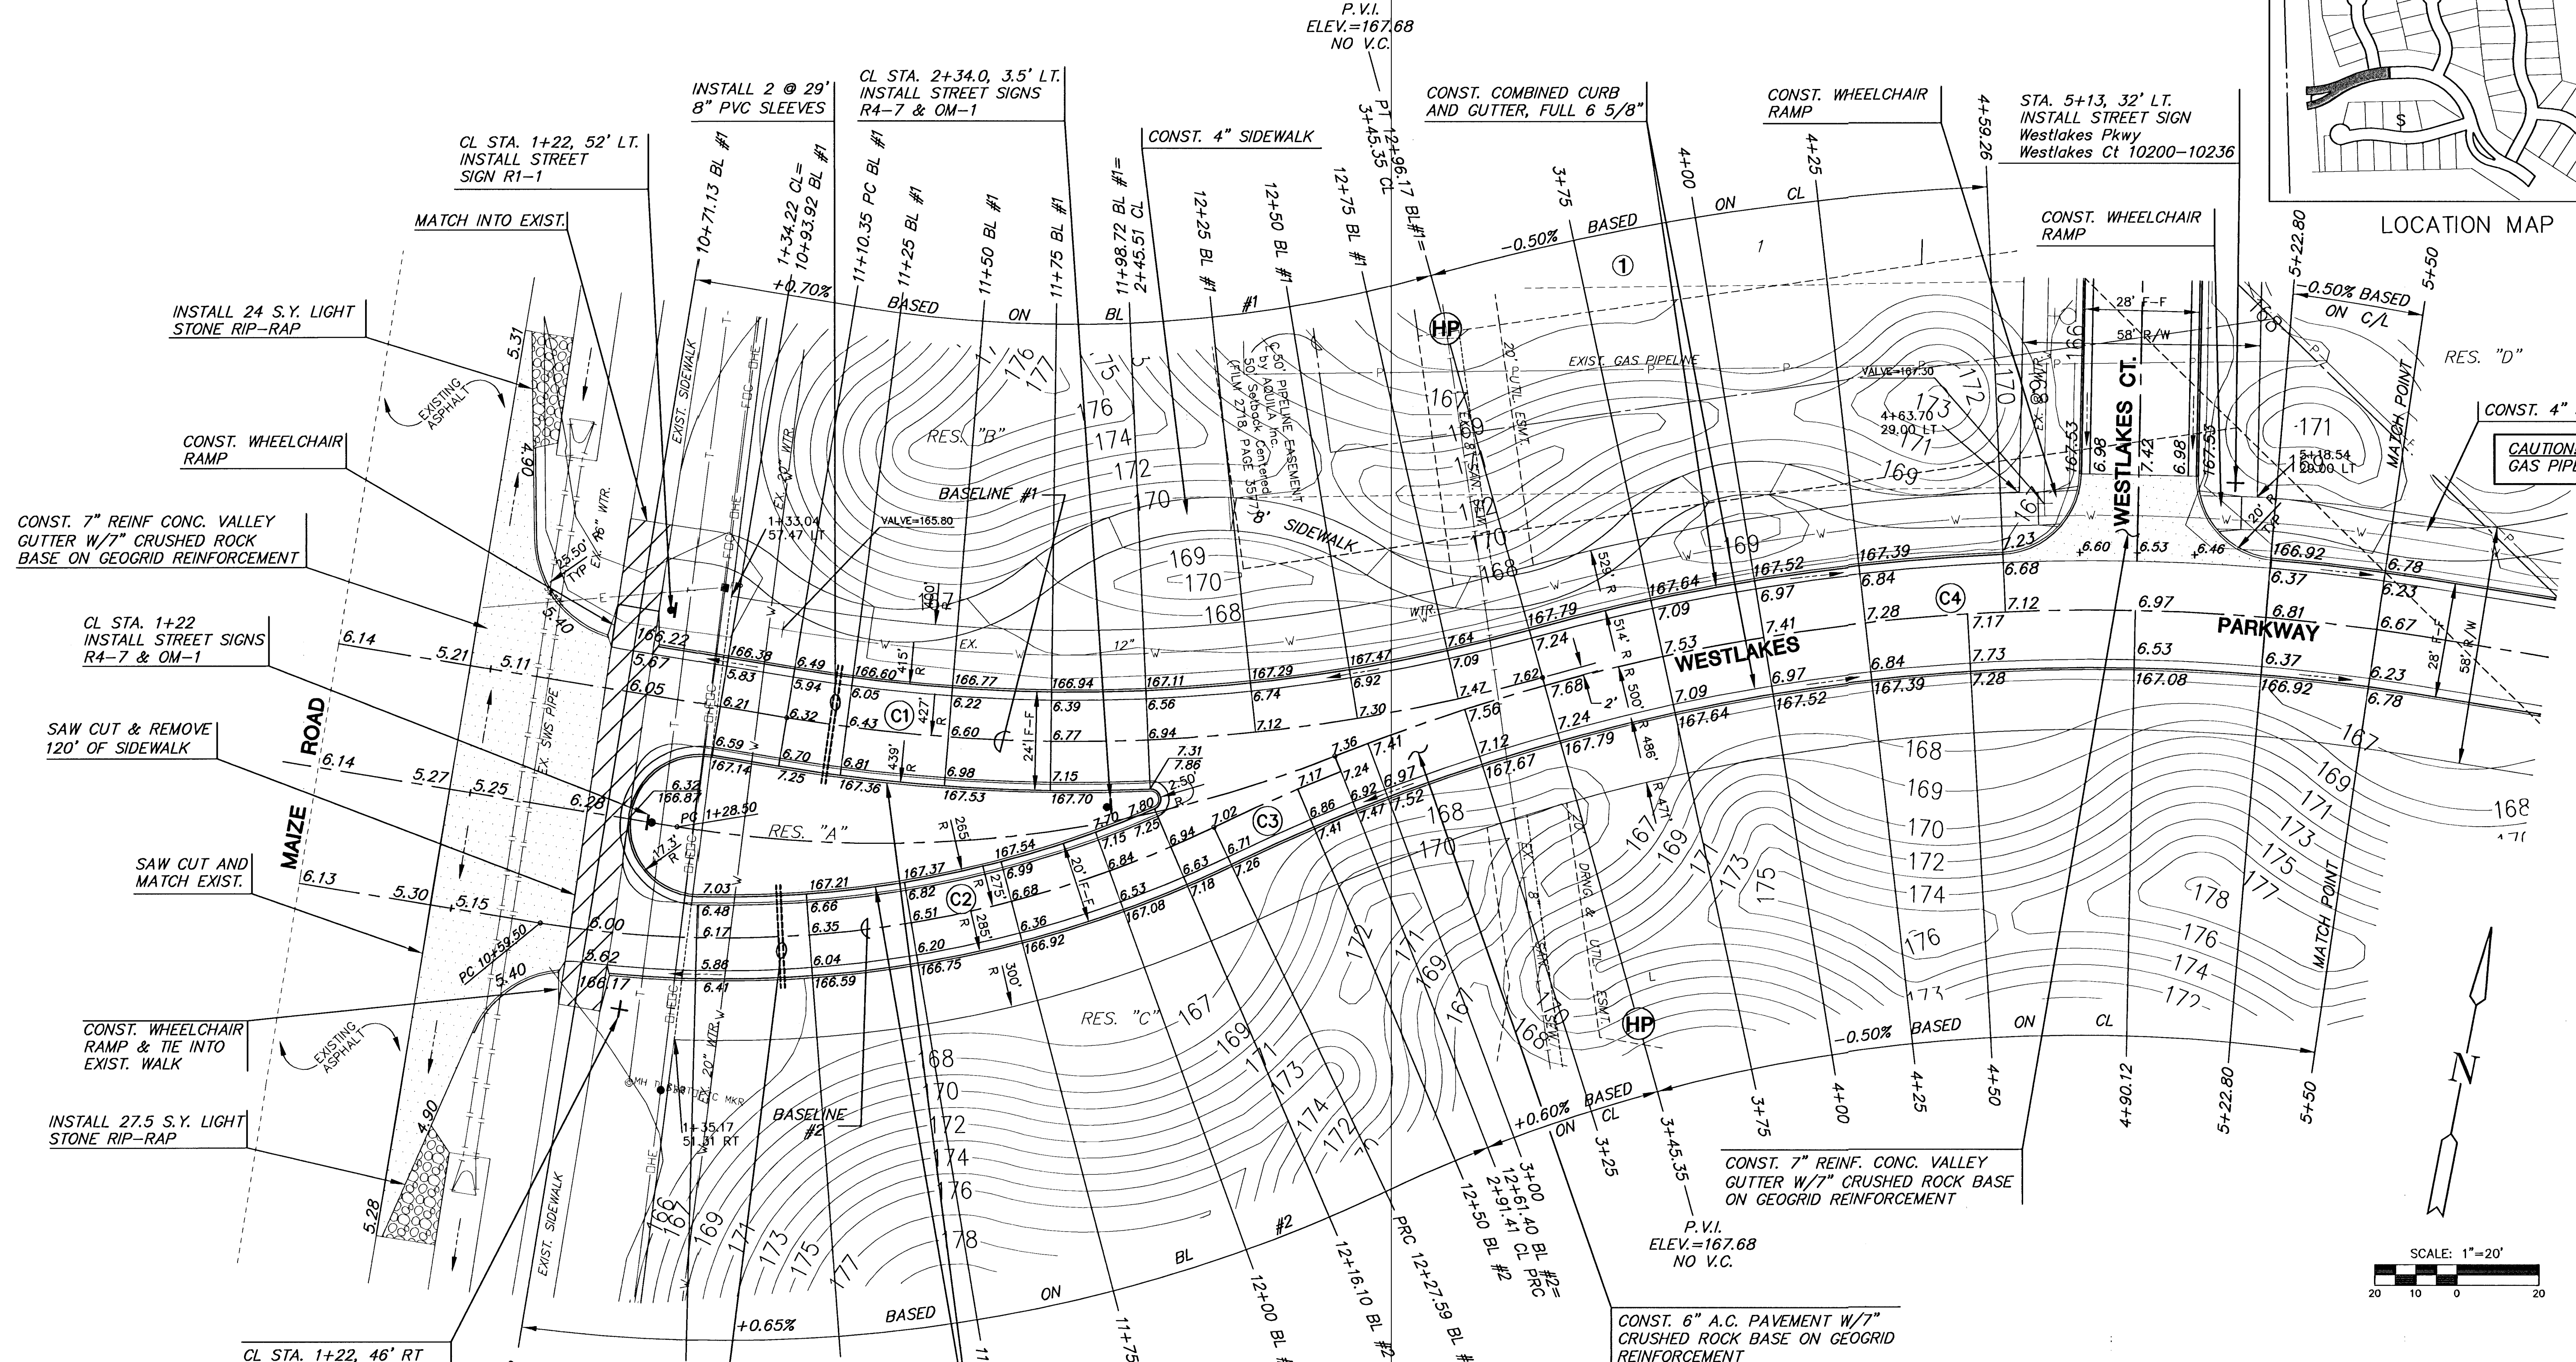

- NOTE:**
1. TOP OF CURB ELEVATIONS SHOWN ARE FOR FULL CURB. CONSTRUCT CURB AS NOTED.
 2. CONTRACTOR SHALL REMOVE ALL TREES WITHIN ROAD RIGHT-OF-WAY.
 3. CURVE DATA FOR CURVES LABELED (C#) MAY BE FOUND ON SHEET 4.

LEGEND

| | |
|--|--|
| | = STREET SIGN & SIGN LOCATION (SEE SIGN ASSEMBLY TABLE FOR TYPE & STATION OF SIGN) |
| | = REMOVAL |
| | = VALLEY GUTTER |

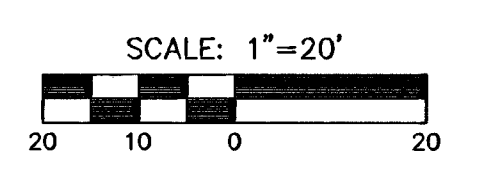

G:\CIVIL\99118\dwg\PAV\PH_8\99118E8.dwg



| | | |
|------------------------------------|-----------|-------------|
| FOX RIDGE ADDITION | | |
| PROJECT NAME | | |
| WESTLAKES PARKWAY - PHASE 8 | | |
| SHEET TITLE | | |
| SS | DM | SS |
| DESIGN BY. | DRAWN BY. | CHECKED BY. |
| SEPTEMBER 2004 | 99118E8 | 9 / 50 |
| DATE | JOB NO. | SHEET/OF |