

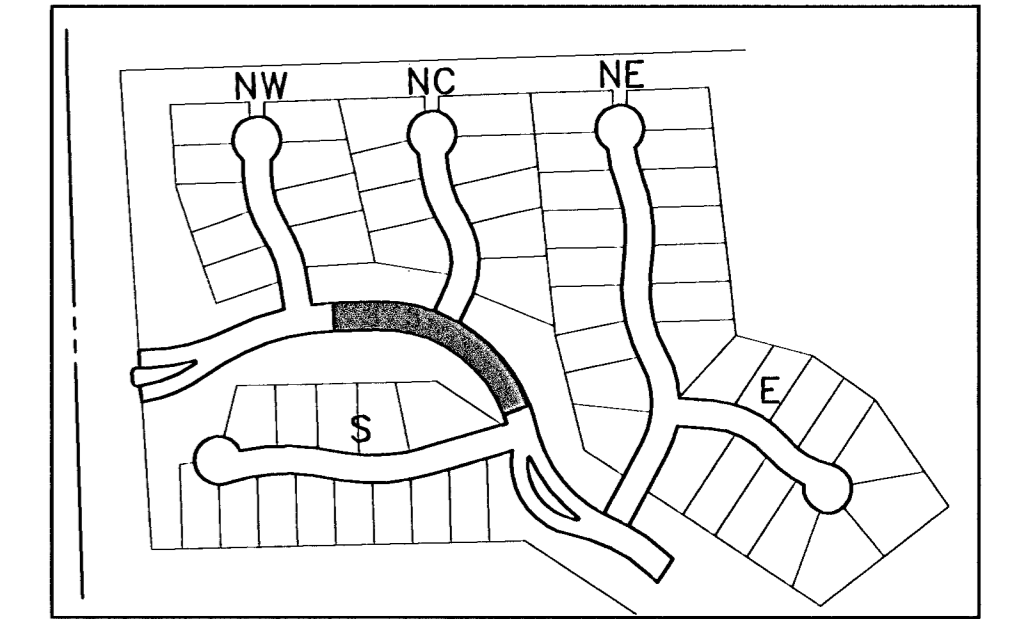


FOX RIDGE ADDITION

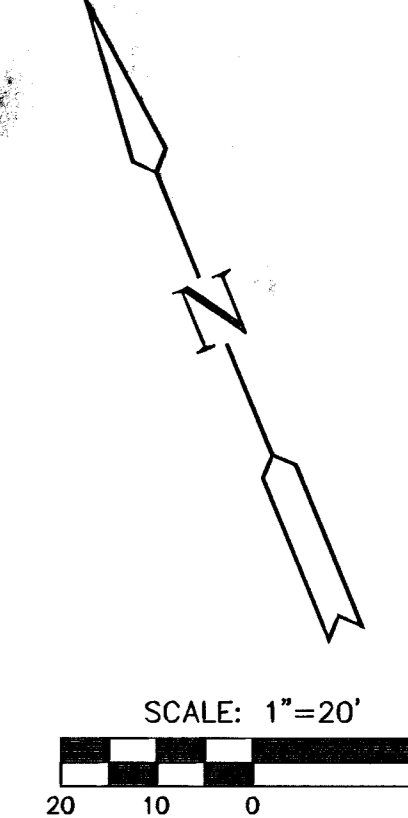

LOCATION MAP

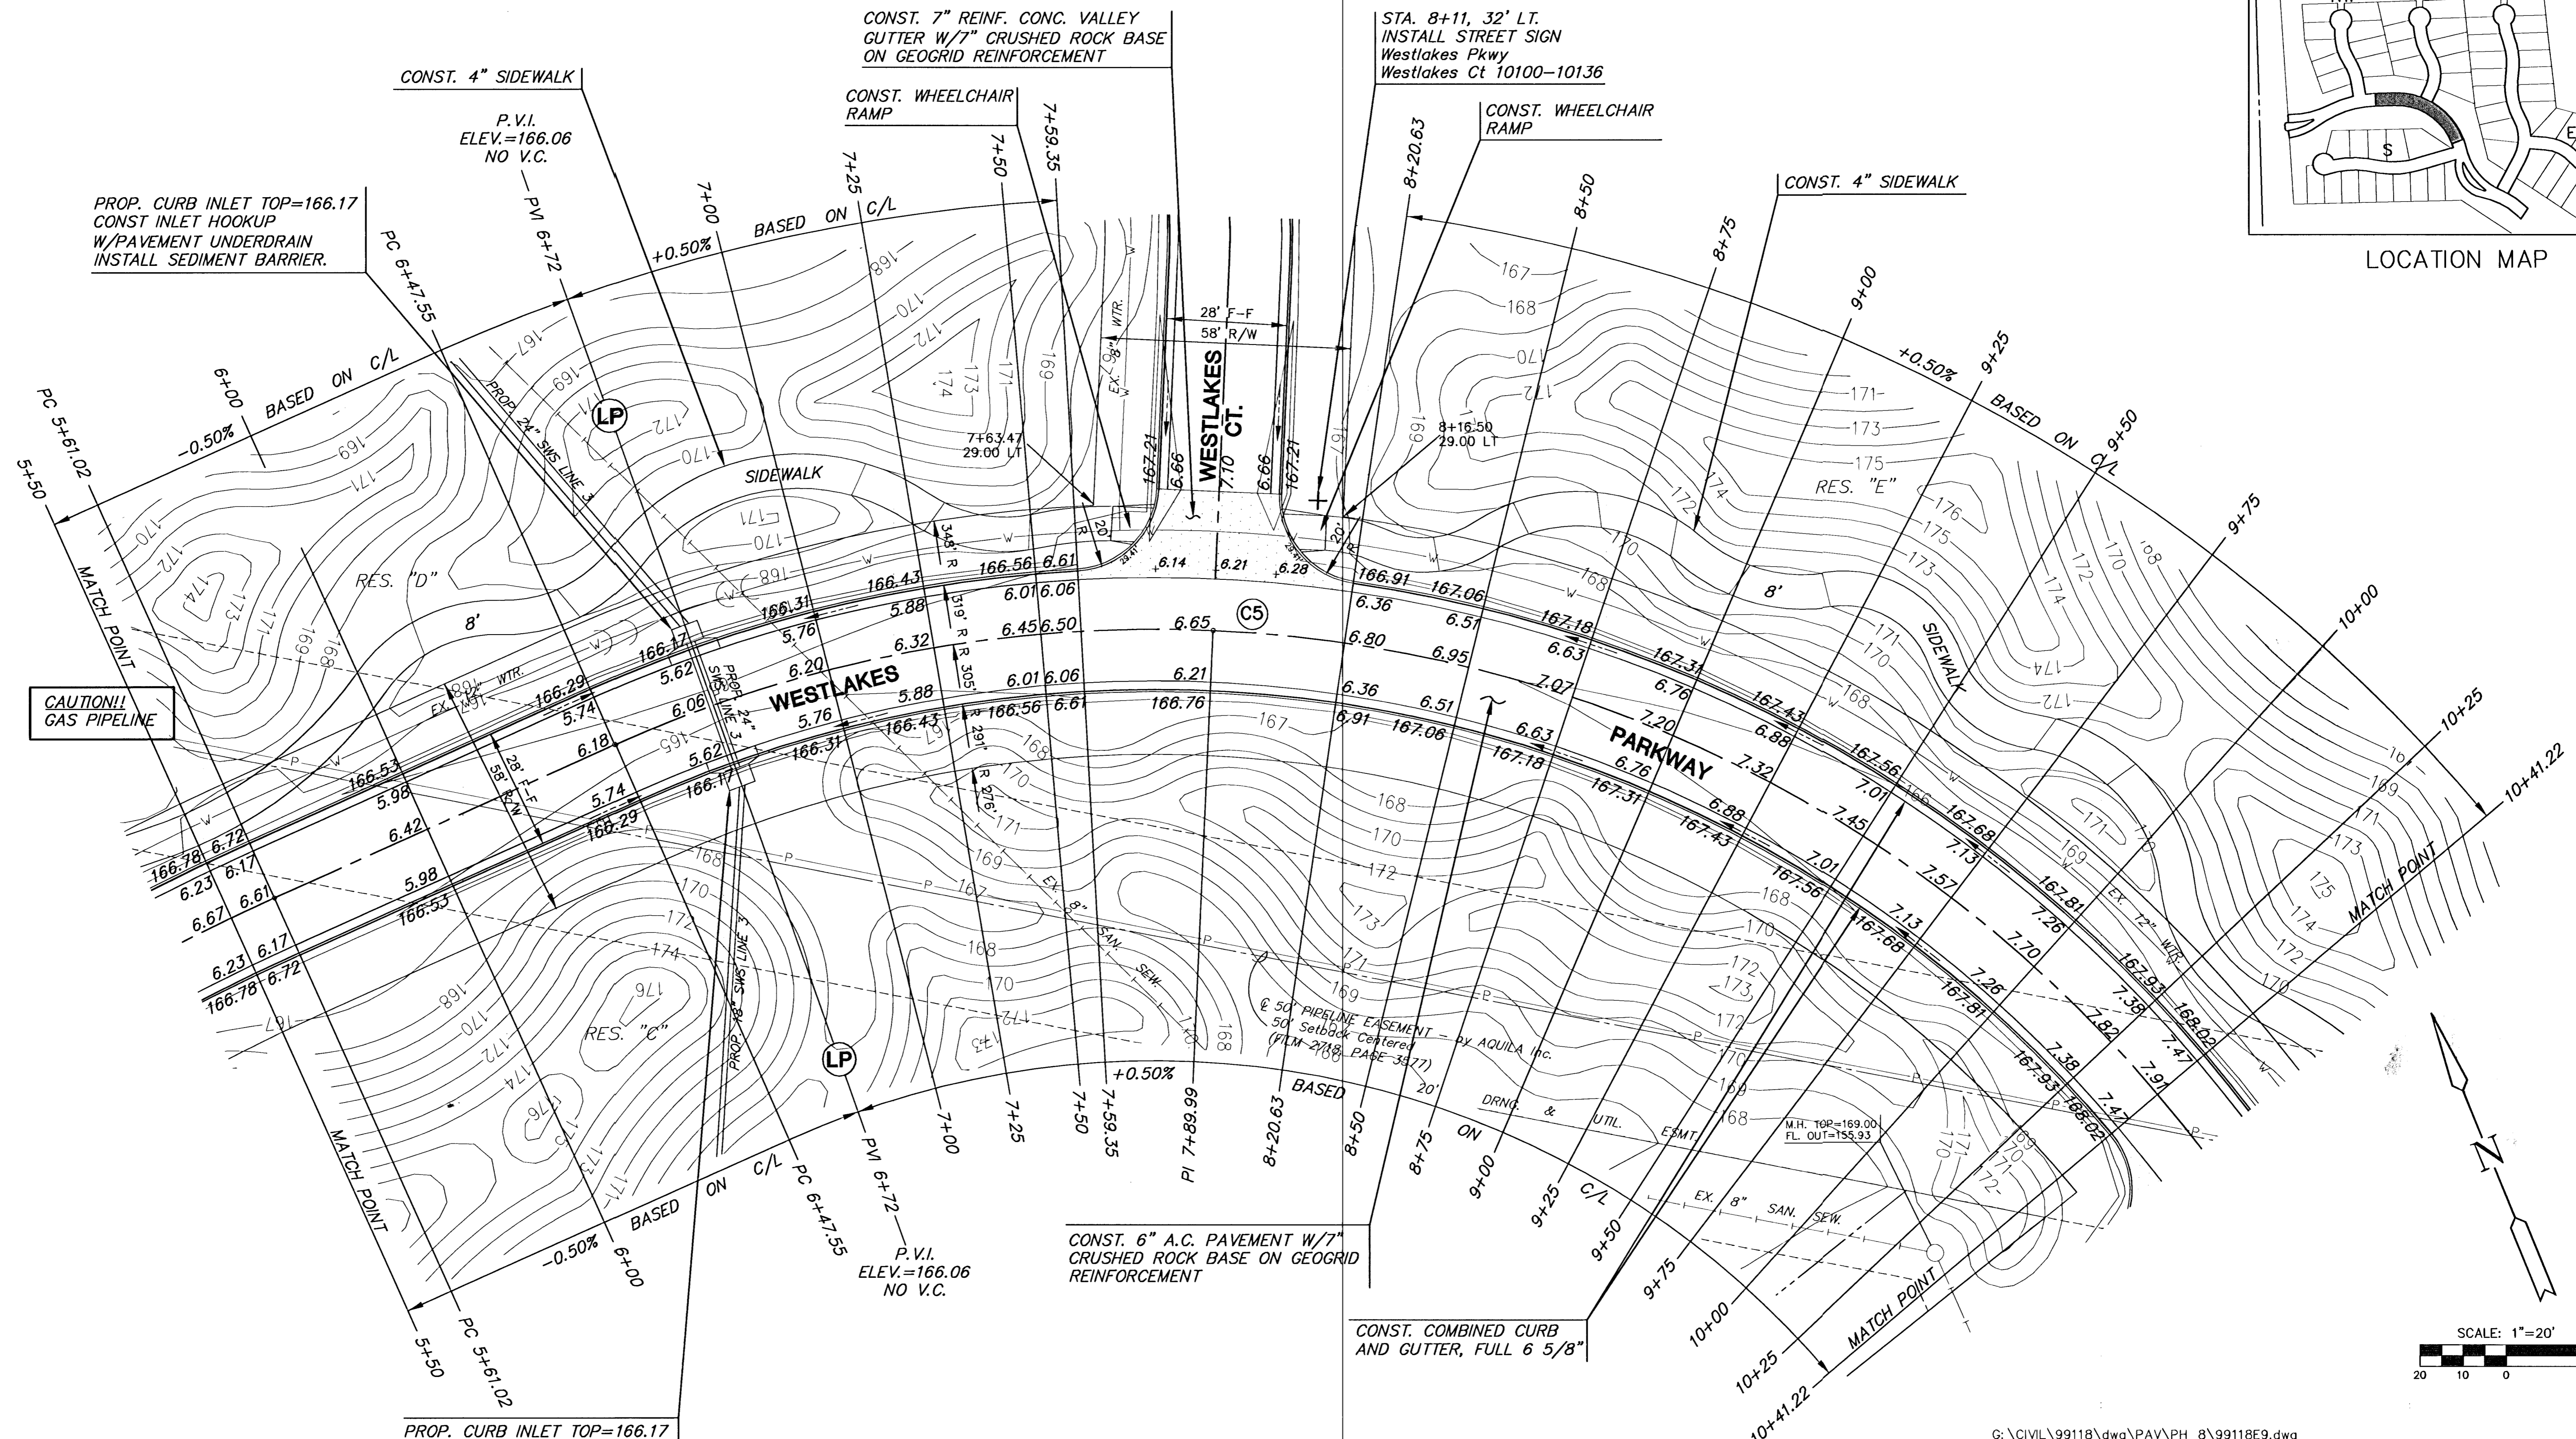

- NOTE:
- TOP OF CURB ELEVATIONS SHOWN ARE FOR FULL CURB. CONSTRUCT CURB AS NOTED.
 - CONTRACTOR SHALL REMOVE ALL TREES WITHIN ROAD RIGHT-OF-WAY.
 - CURVE DATA FOR CURVES LABELED (C#) MAY BE FOUND ON SHEET 4.

LEGEND

+ STREET SIGN & SIGN LOCATION (SEE SIGN ASSEMBLY TABLE FOR TYPE & STATION OF SIGN)

[Symbol] = VALLEY GUTTER

G:\CIVIL\99118\dwg\PAV\PH_8\99118E9.dwg

FOX RIDGE ADDITION
PROJECT NAME

WESTLAKES PARKWAY - PHASE 8
SHEET TITLE

MKEC
ENGINEERING CONSULTANTS
411 N. WEBB ROAD
WICHITA, KS. 67208
316-684-9600

SS DESIGN BY:	DM DRAWN BY:	SS CHECKED BY:
SEPTEMBER 2004 DATE	99118E9 JOB NO.	10 / 50 SHEET/OF

FOX RIDGE ADDITION