



J:\PROJECTS\2018\1601010221_PERFECTION_AUBURN_LAKES_16221_CAD\SHOTS\05_CIVIL\SWS\PH3\16221-05-4201-PH3.DWG
 PLOTTED: Tuesday, July 30, 2019 @ 11:31 AM

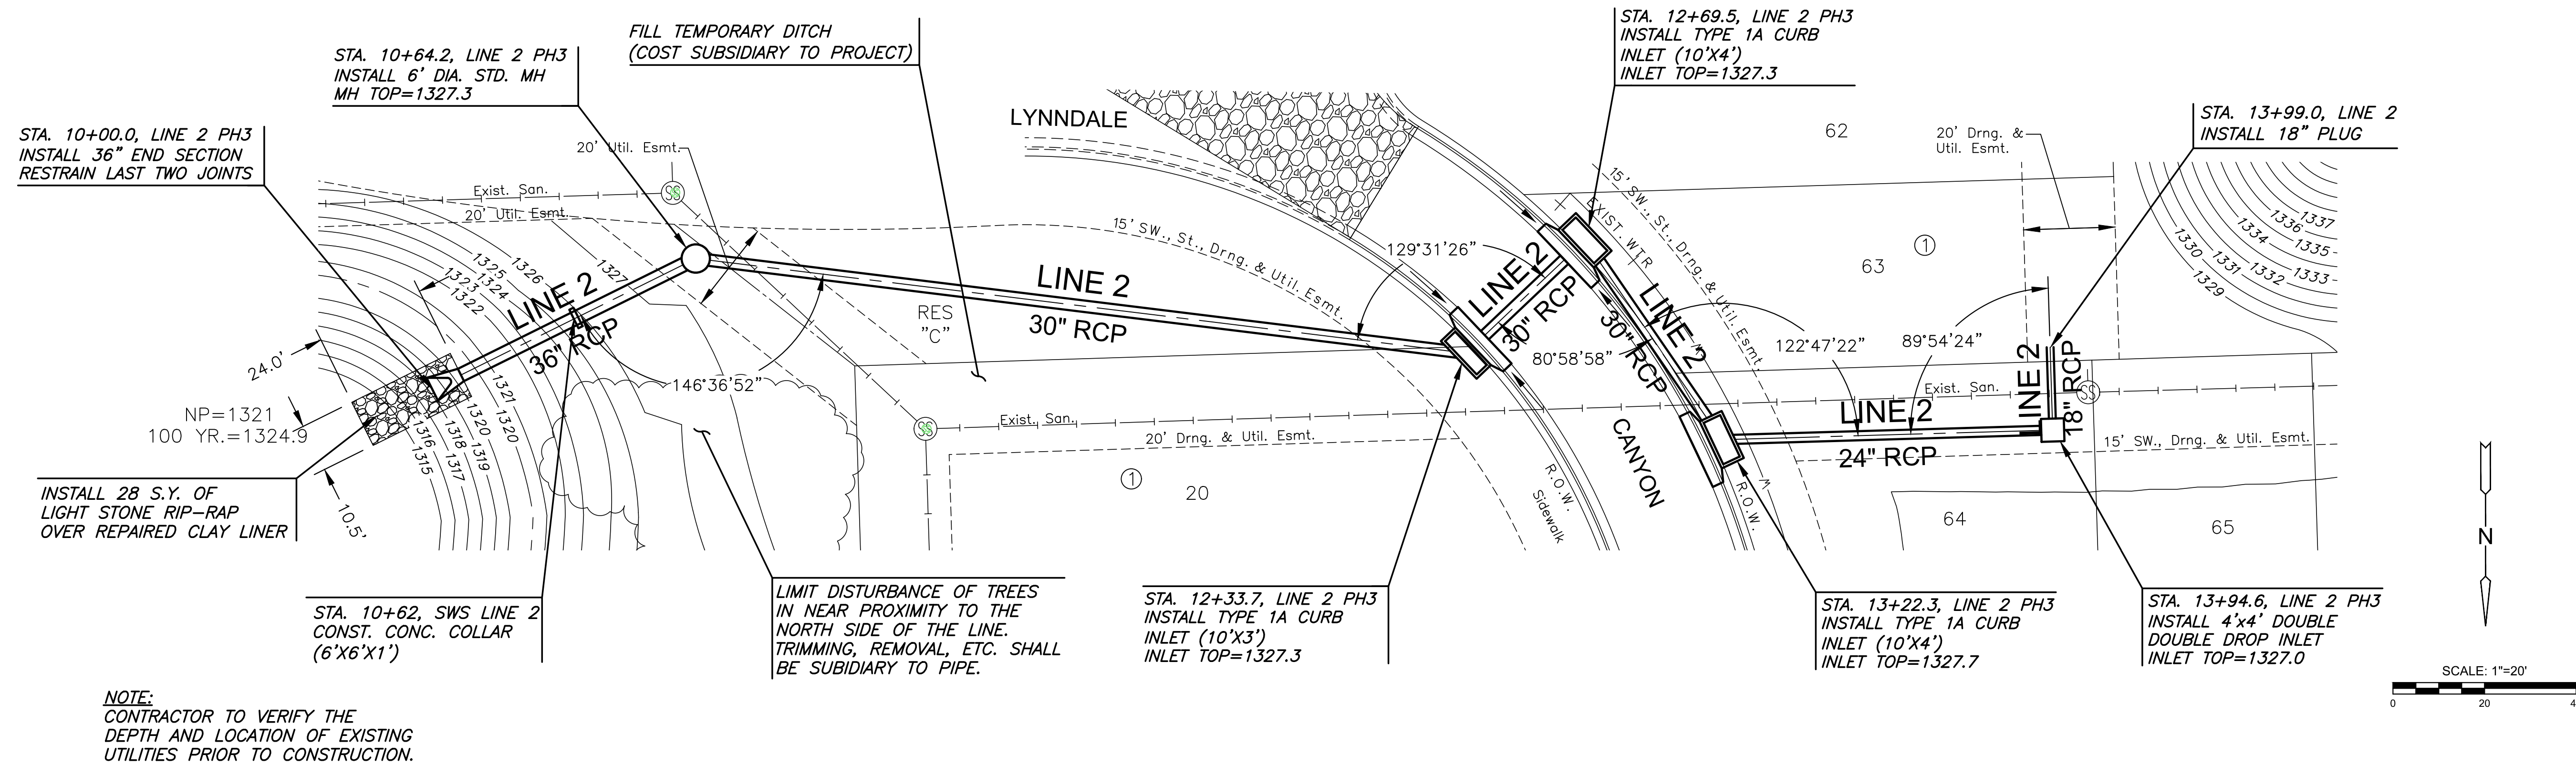

NOTE:
 CONTRACTOR TO VERIFY THE DEPTH AND LOCATION OF EXISTING UTILITIES PRIOR TO CONSTRUCTION.

PLAN SWS LINE 2 PH3
PROFILE SWS LINE 2 PH3

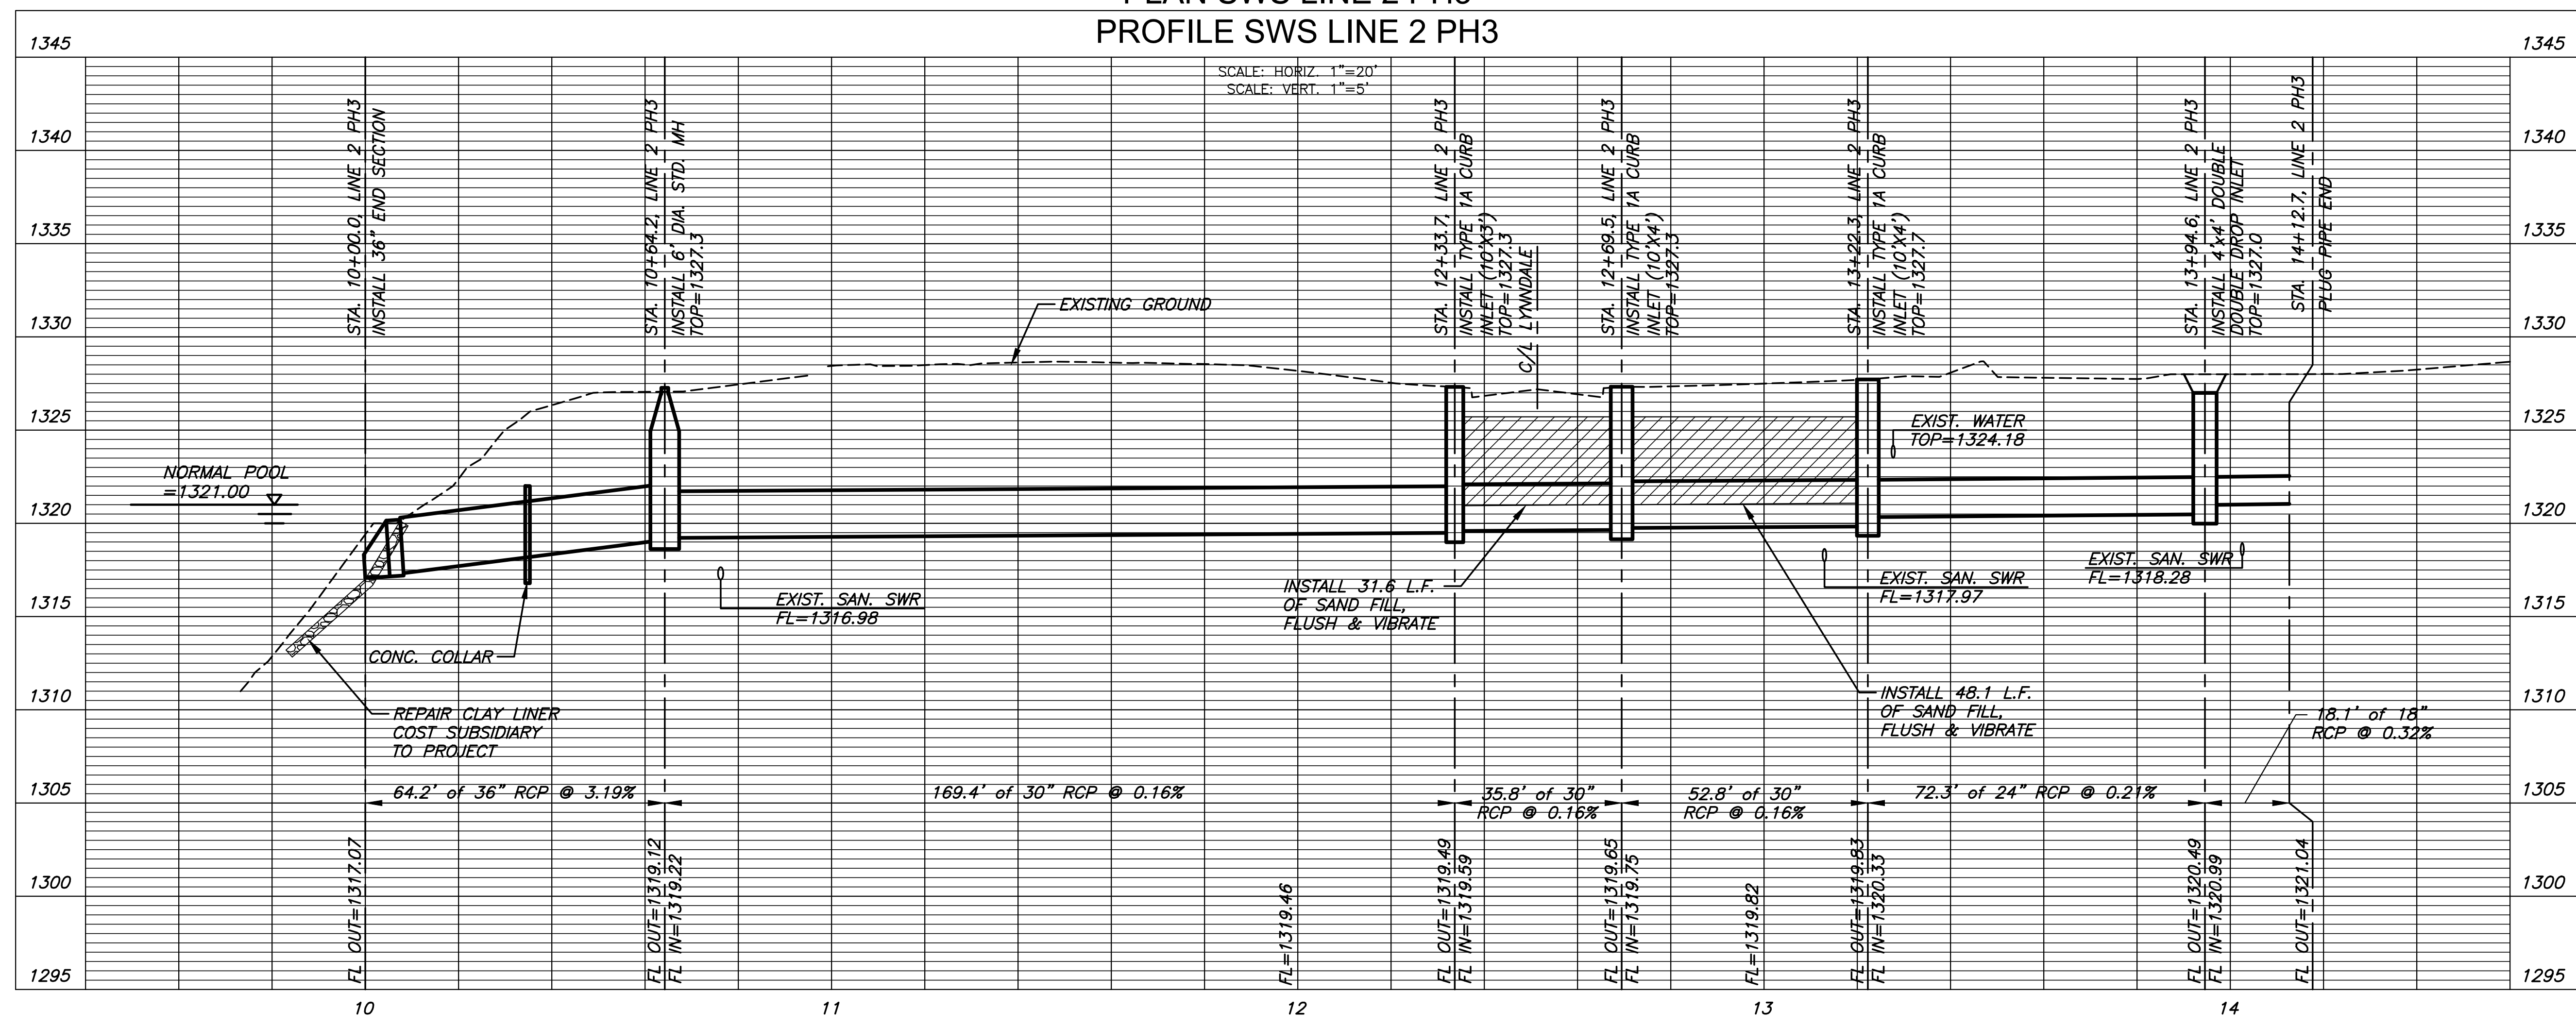

STORM WATER SEWER PLAN FOR
AUBURN LAKES ADDITION
 PHASE 2

©2019 MKEC Engineering All Rights Reserved
 These drawings and their contents, including, but not limited to, all concepts, designs, & ideas are the exclusive property of MKEC Engineering (MKEC), and may not be used or reproduced in any way without the express consent of MKEC.

SWS LINE 2	
PROJECT NO.	472-85328
DATE	JULY 2019
SCALE	1" = 20'
DESIGNED	DRAWN
DFL	RWB
CHECKED	GJA
NO.	REVISION
DATE	
SHEET NO.	
20 OF 38	