


LOCATION MAP

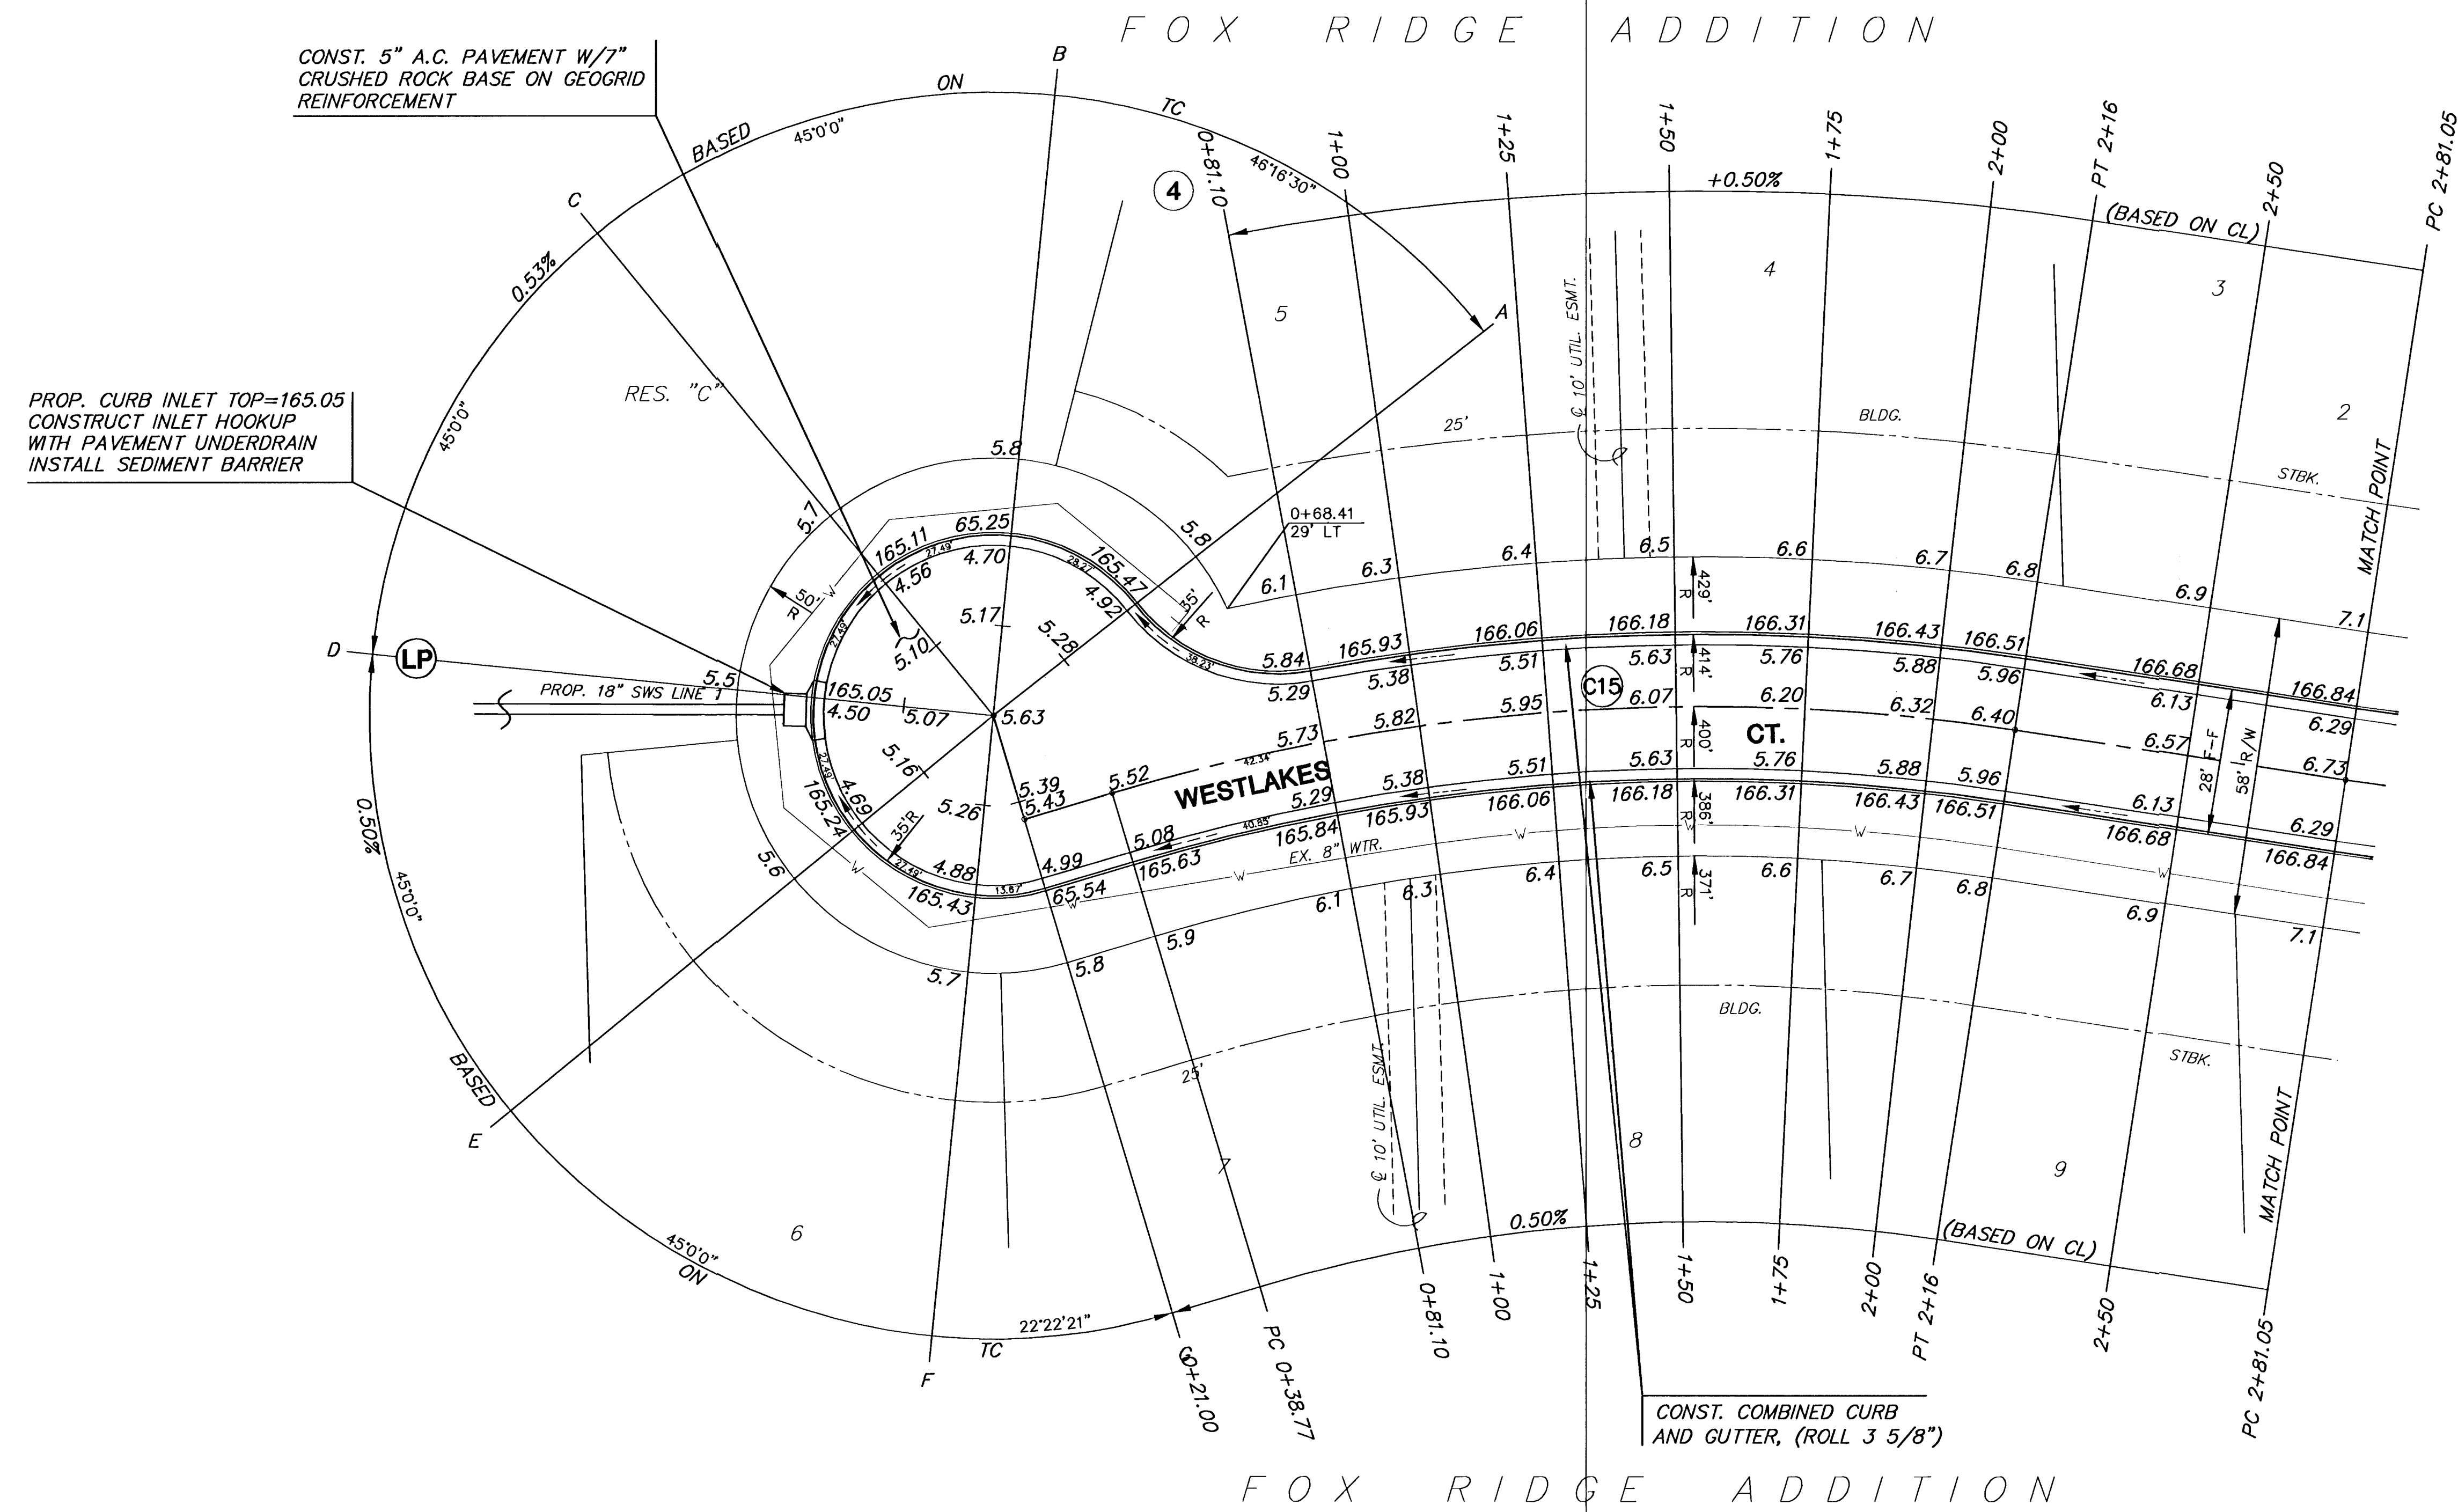

CONST. 5" A.C. PAVEMENT W/7" CRUSHED ROCK BASE ON GEOGRID REINFORCEMENT

PROP. CURB INLET TOP=165.05  
CONSTRUCT INLET HOOKUP  
WITH PAVEMENT UNDERDRAIN  
INSTALL SEDIMENT BARRIER

CONST. COMBINED CURB  
AND GUTTER, (ROLL 3 5/8")



SCALE: 1"=20'  
20 10 0 20

- NOTE:
- TOP OF CURB ELEVATIONS SHOWN ARE FOR FULL CURB. CONSTRUCT CURB AS NOTED.
  - CONTRACTOR SHALL REMOVE ALL TREES WITHIN ROAD RIGHT-OF-WAY.
  - CURVE DATA FOR CURVES LABELED (C#) MAY BE FOUND ON SHEET 4.

G:\CIVIL\99118\dwg\PAV\PH\_8\99118E6.dwg

<p><b>MKEC</b> ENGINEERING CONSULTANTS 411 N. WEBB ROAD WICHITA, KS. 67206 316 - 684 - 9600</p>	<p><b>FOX RIDGE ADDITION</b> PROJECT NAME</p>		
	<p><b>WESTLAKES COURT (S) - PHASE 8</b> SHEET TITLE</p>		
	<p>SS DESIGN BY:</p>	<p>DM DRAWN BY:</p>	<p>GA CHECKED BY:</p>
	<p>SEPTEMBER 2004 DATE</p>	<p>99118E6 JOB NO.</p>	<p>14 / 50 SHEET/OF</p>