



FOX RIDGE ADDITION

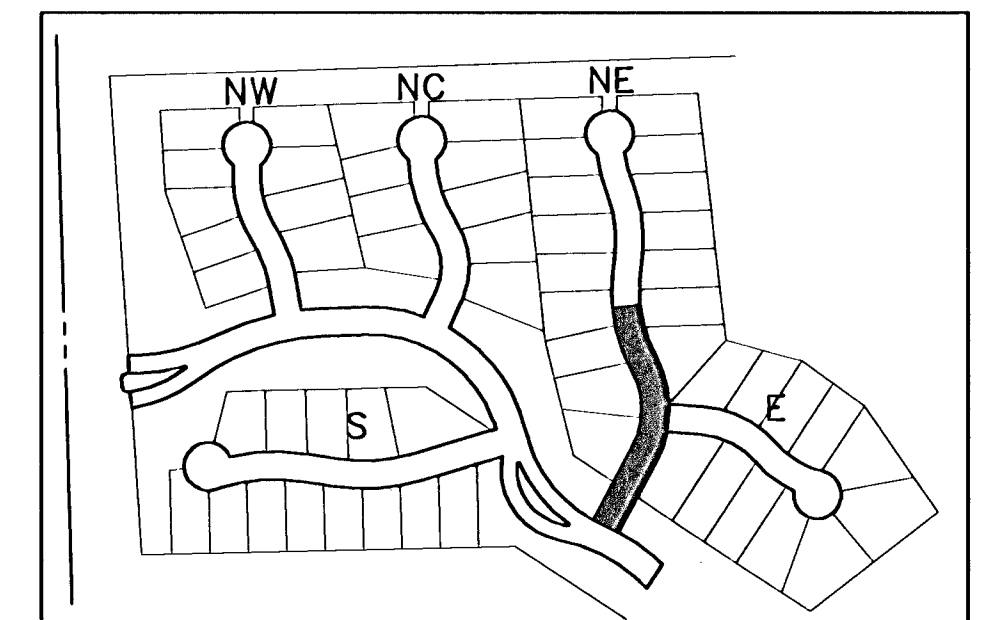



LOCATION MAP

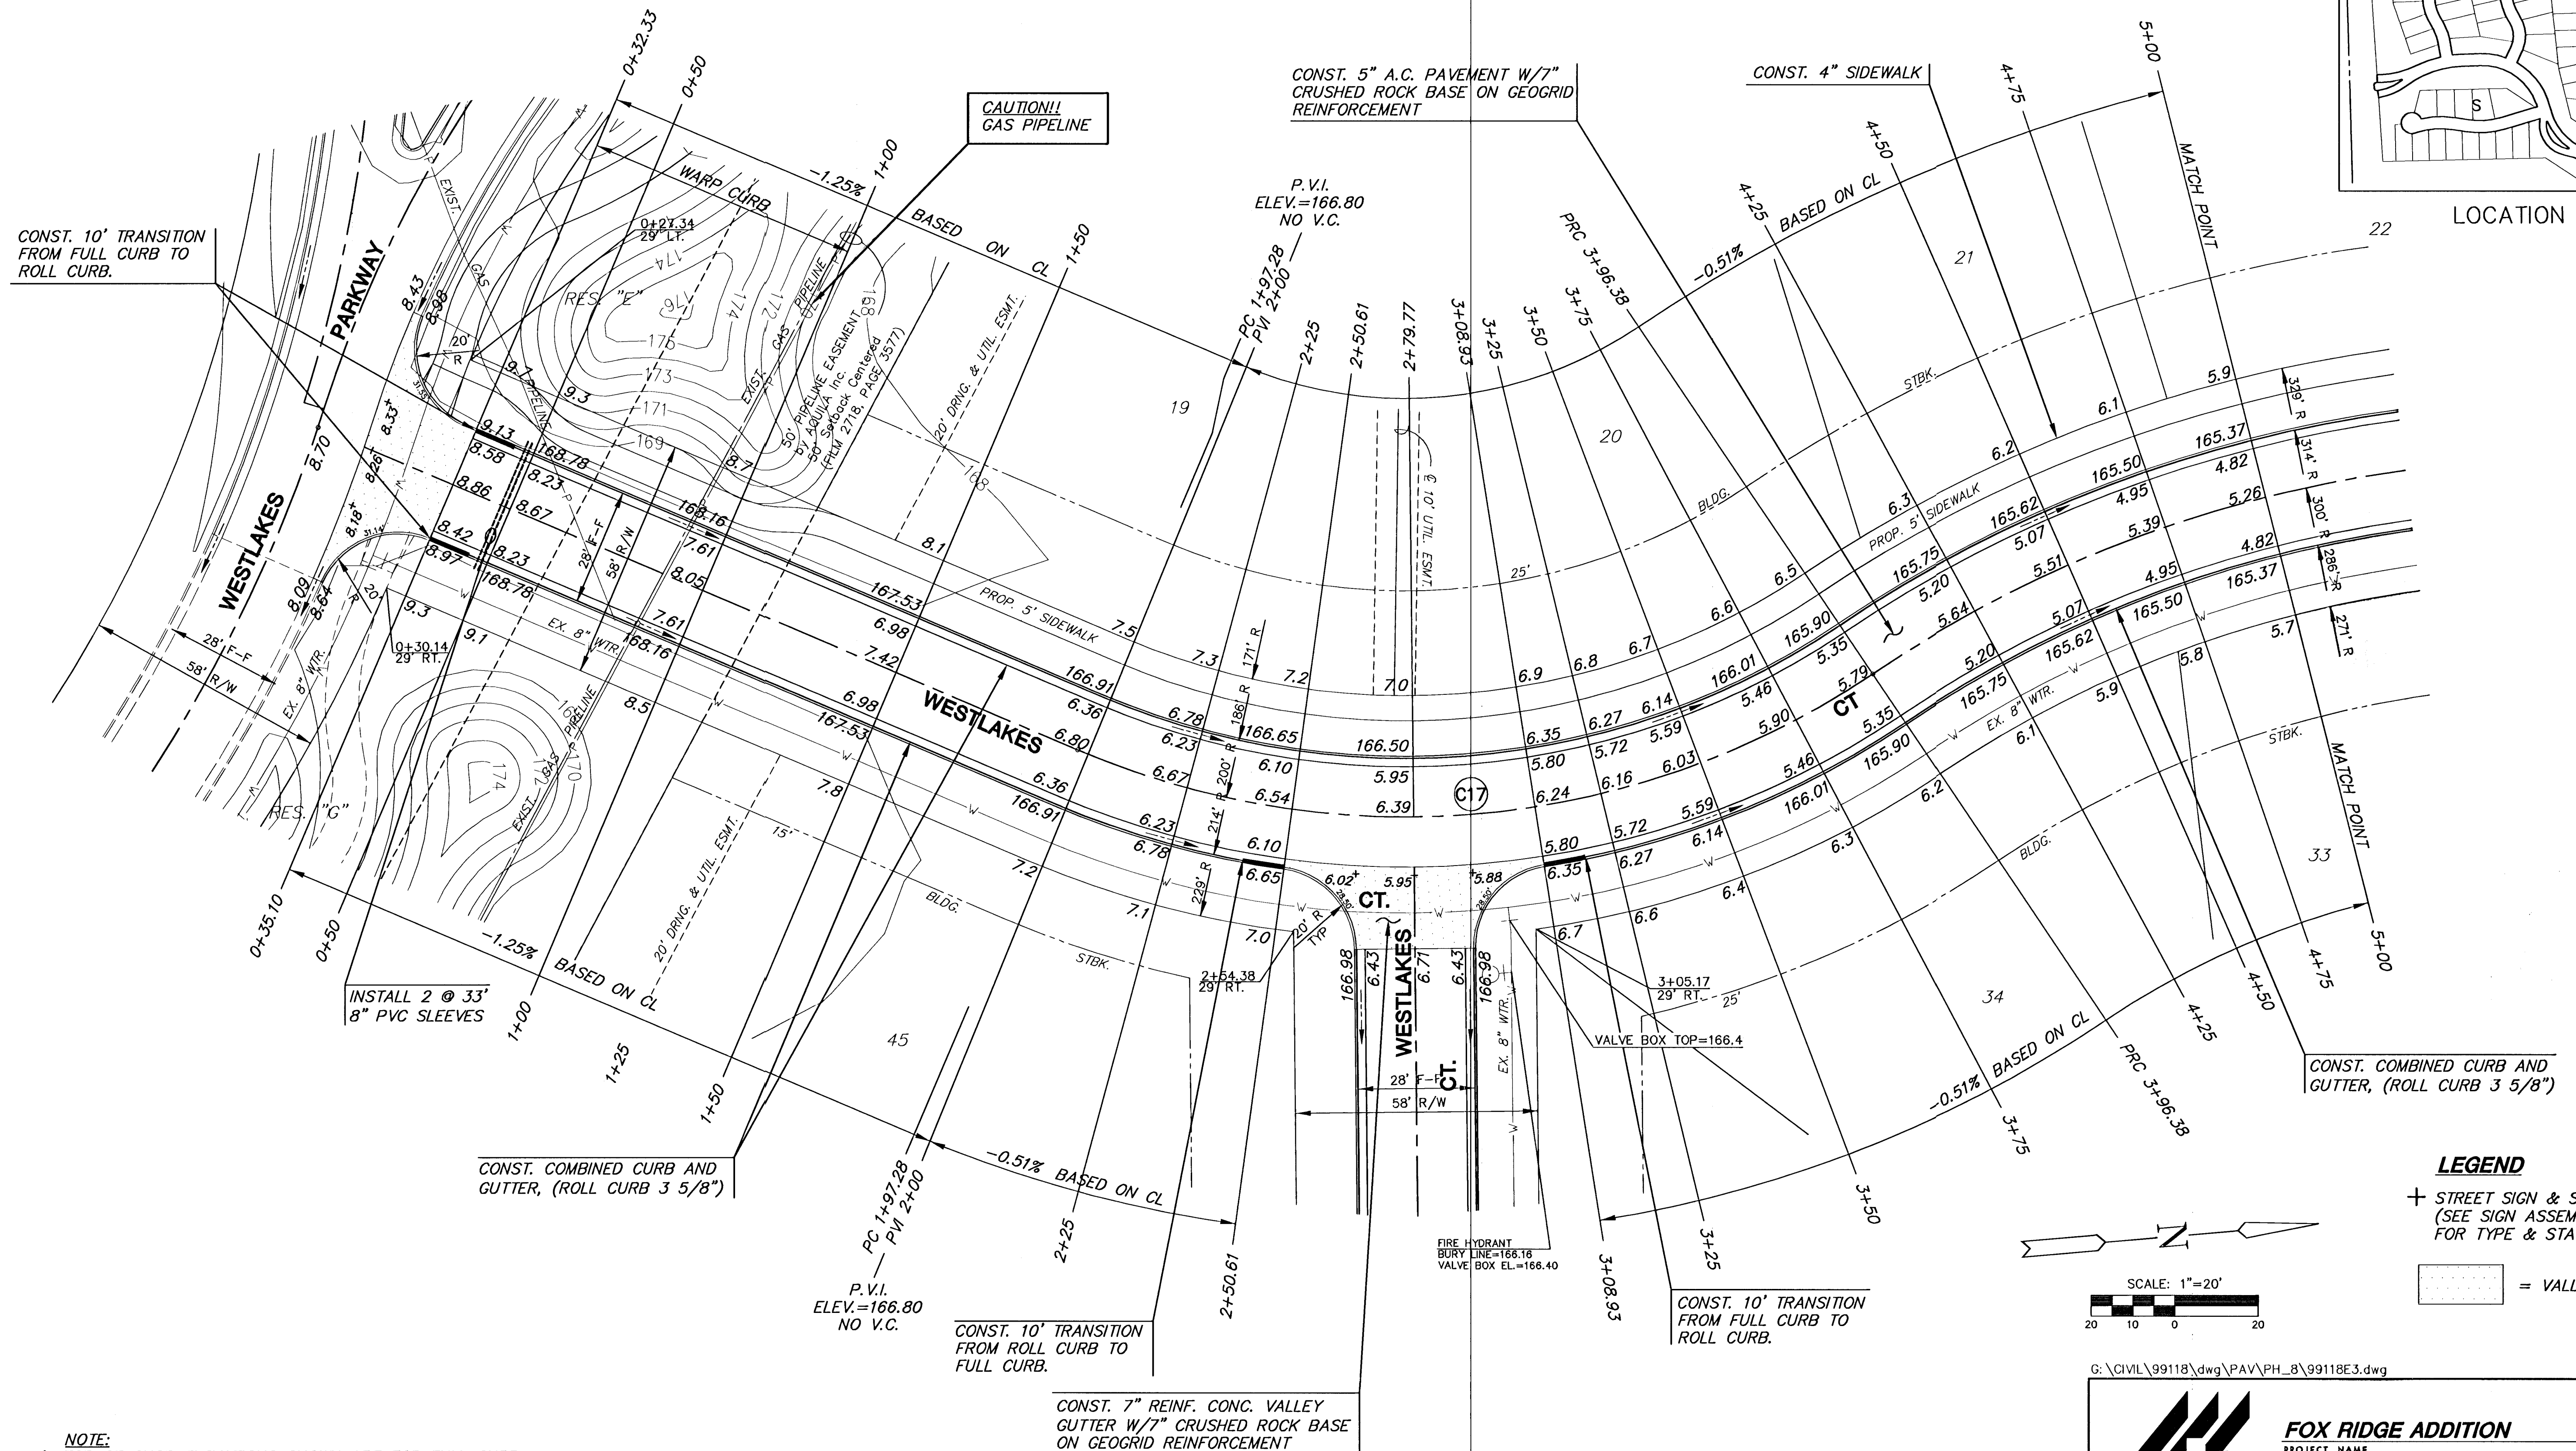

LEGEND

+ STREET SIGN & SIGN LOCATION
(SEE SIGN ASSEMBLY TABLE
FOR TYPE & STATION OF SIGN)

□ = VALLEY GUTTER

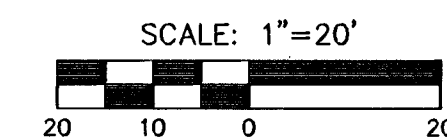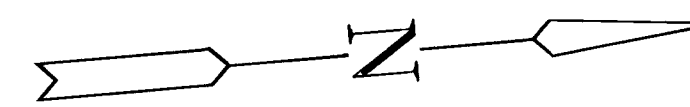

- NOTE:**
1. TOP OF CURB ELEVATIONS SHOWN ARE FOR FULL CURB. CONSTRUCT CURB AS NOTED.
 2. CONTRACTOR SHALL REMOVE ALL TREES WITHIN ROAD RIGHT-OF-WAY.
 3. CURVE DATA FOR CURVES LABELED (C#) MAY BE FOUND ON SHEET 4.

FOX

RIDGE

ADDITION



FOX RIDGE ADDITION
PROJECT NAME

WESTLAKES COURT (NE) - PHASE 8
SHEET TITLE

SS DESIGN BY: DM DRAWN BY: GA CHECKED BY:

SEPTEMBER 2004 99118E3 16 / 60
DATE JOB NO. SHEET/OF