



PLAN LINE 5

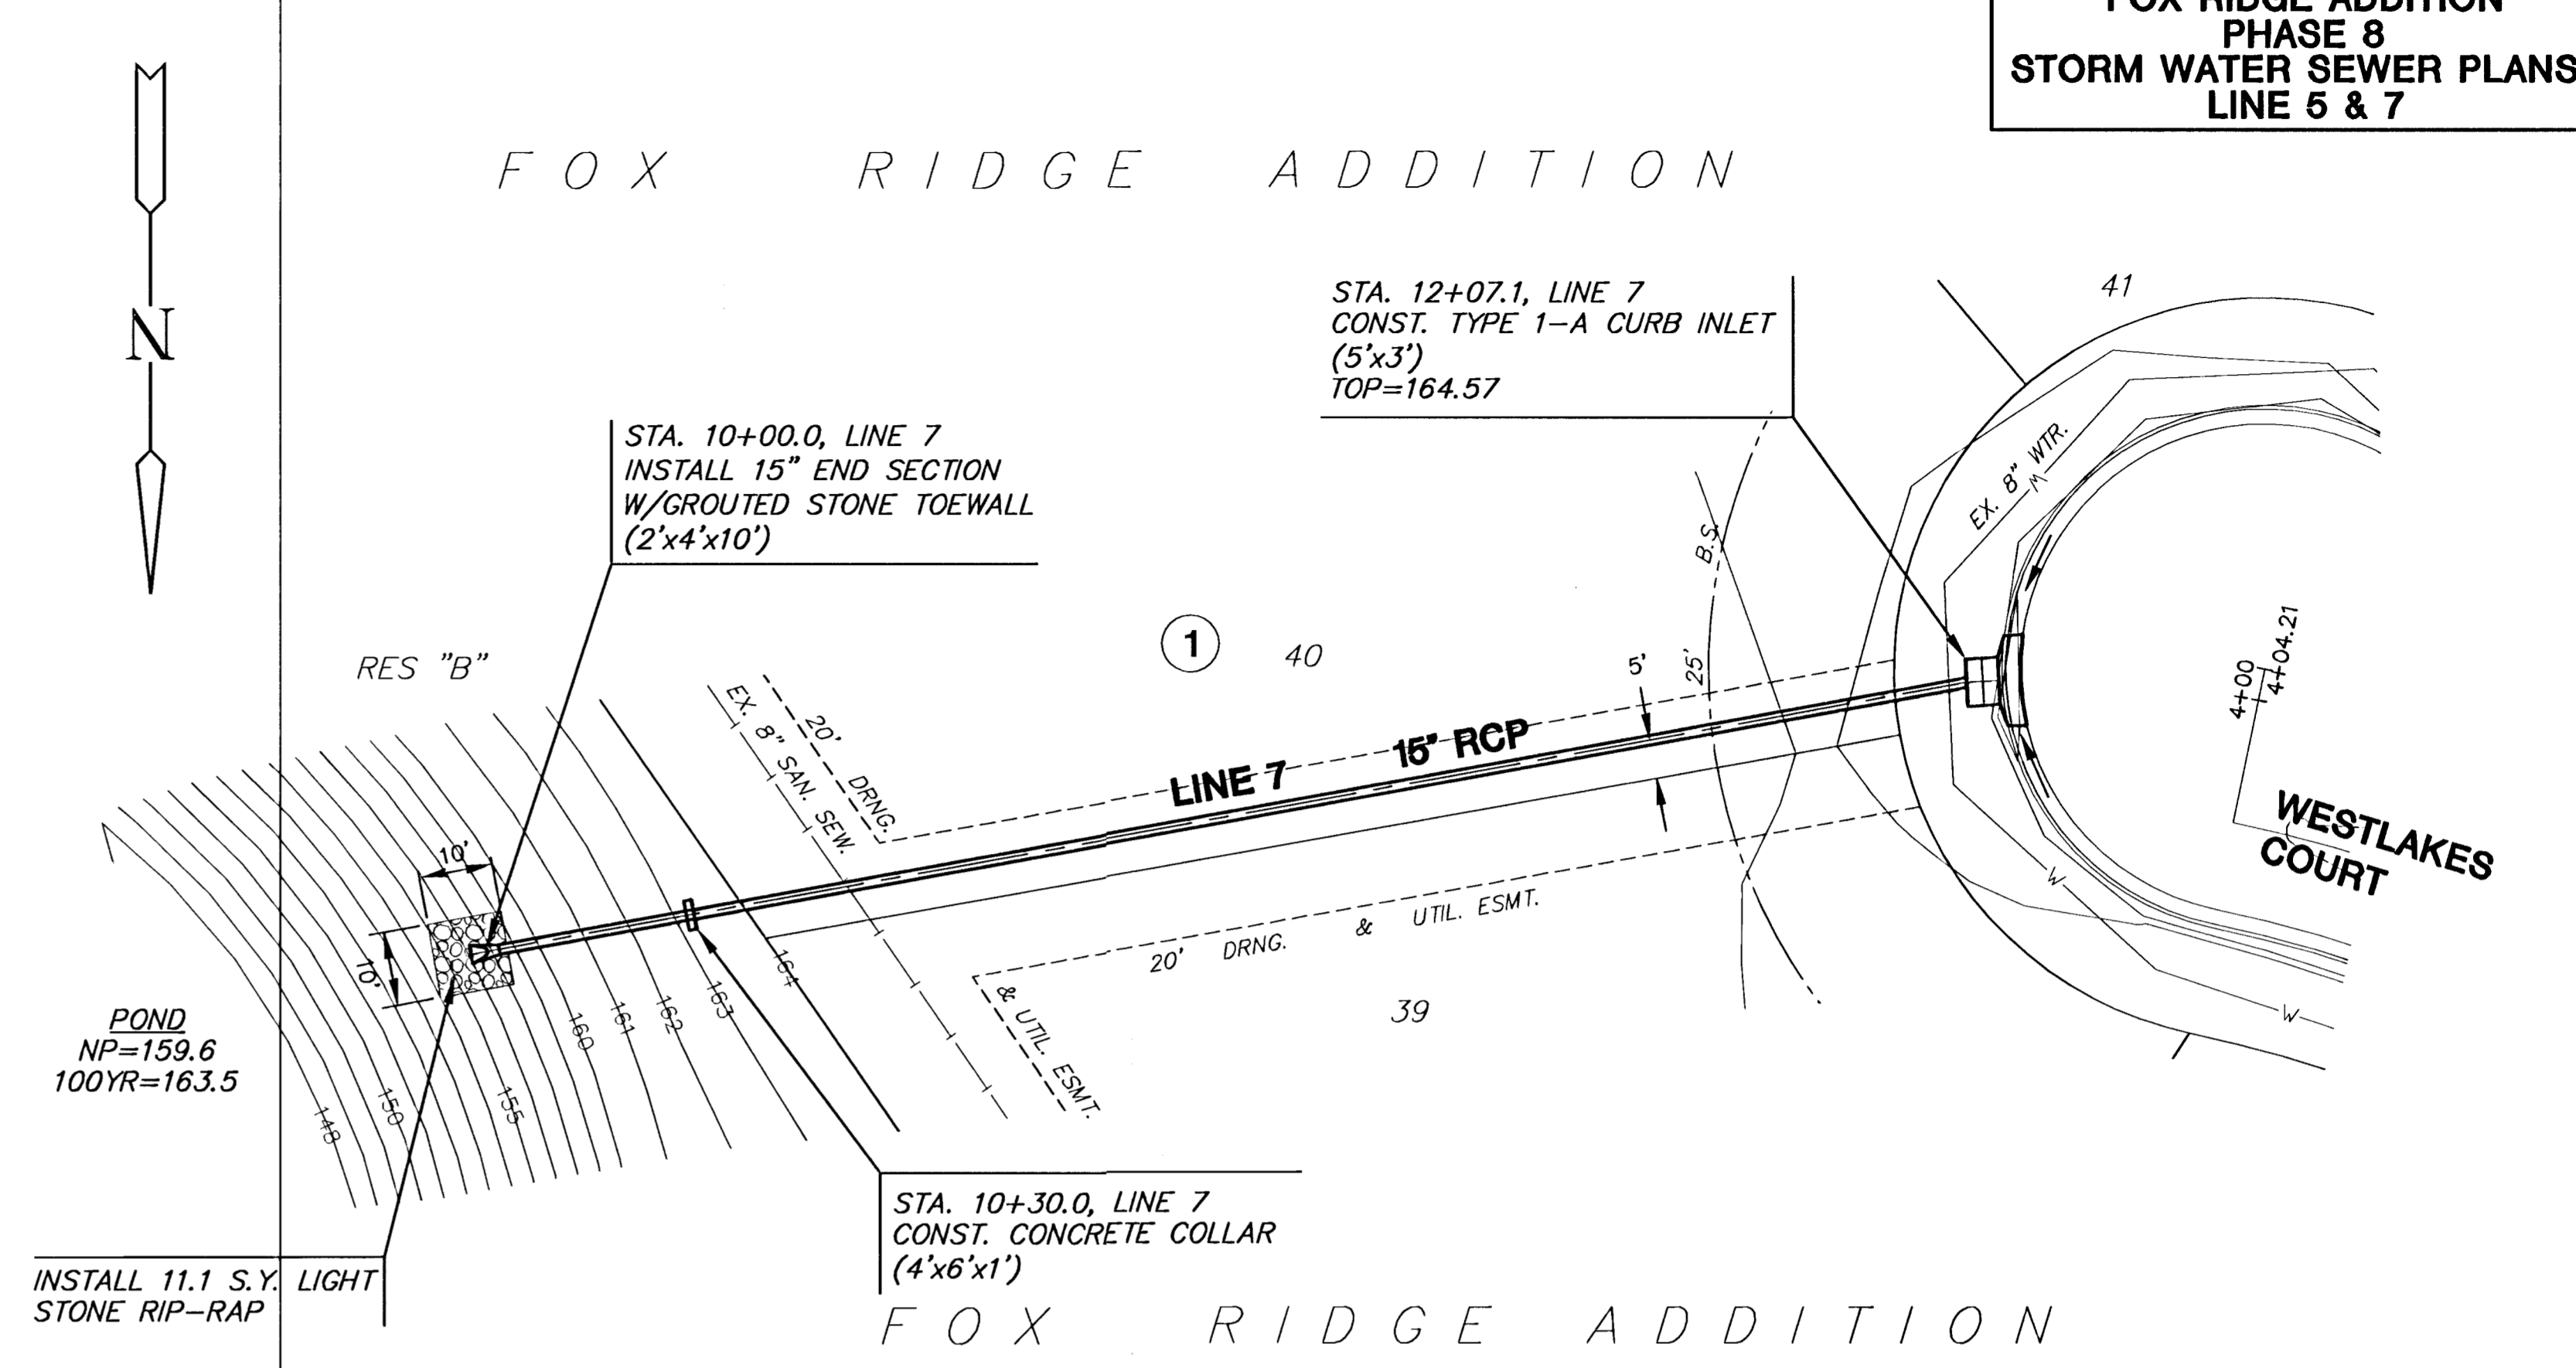

PLAN LINE 7

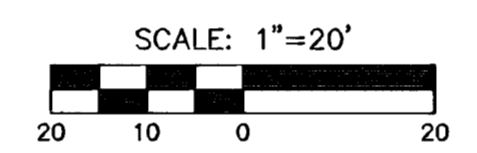