



WESTLAKES PARKWAY

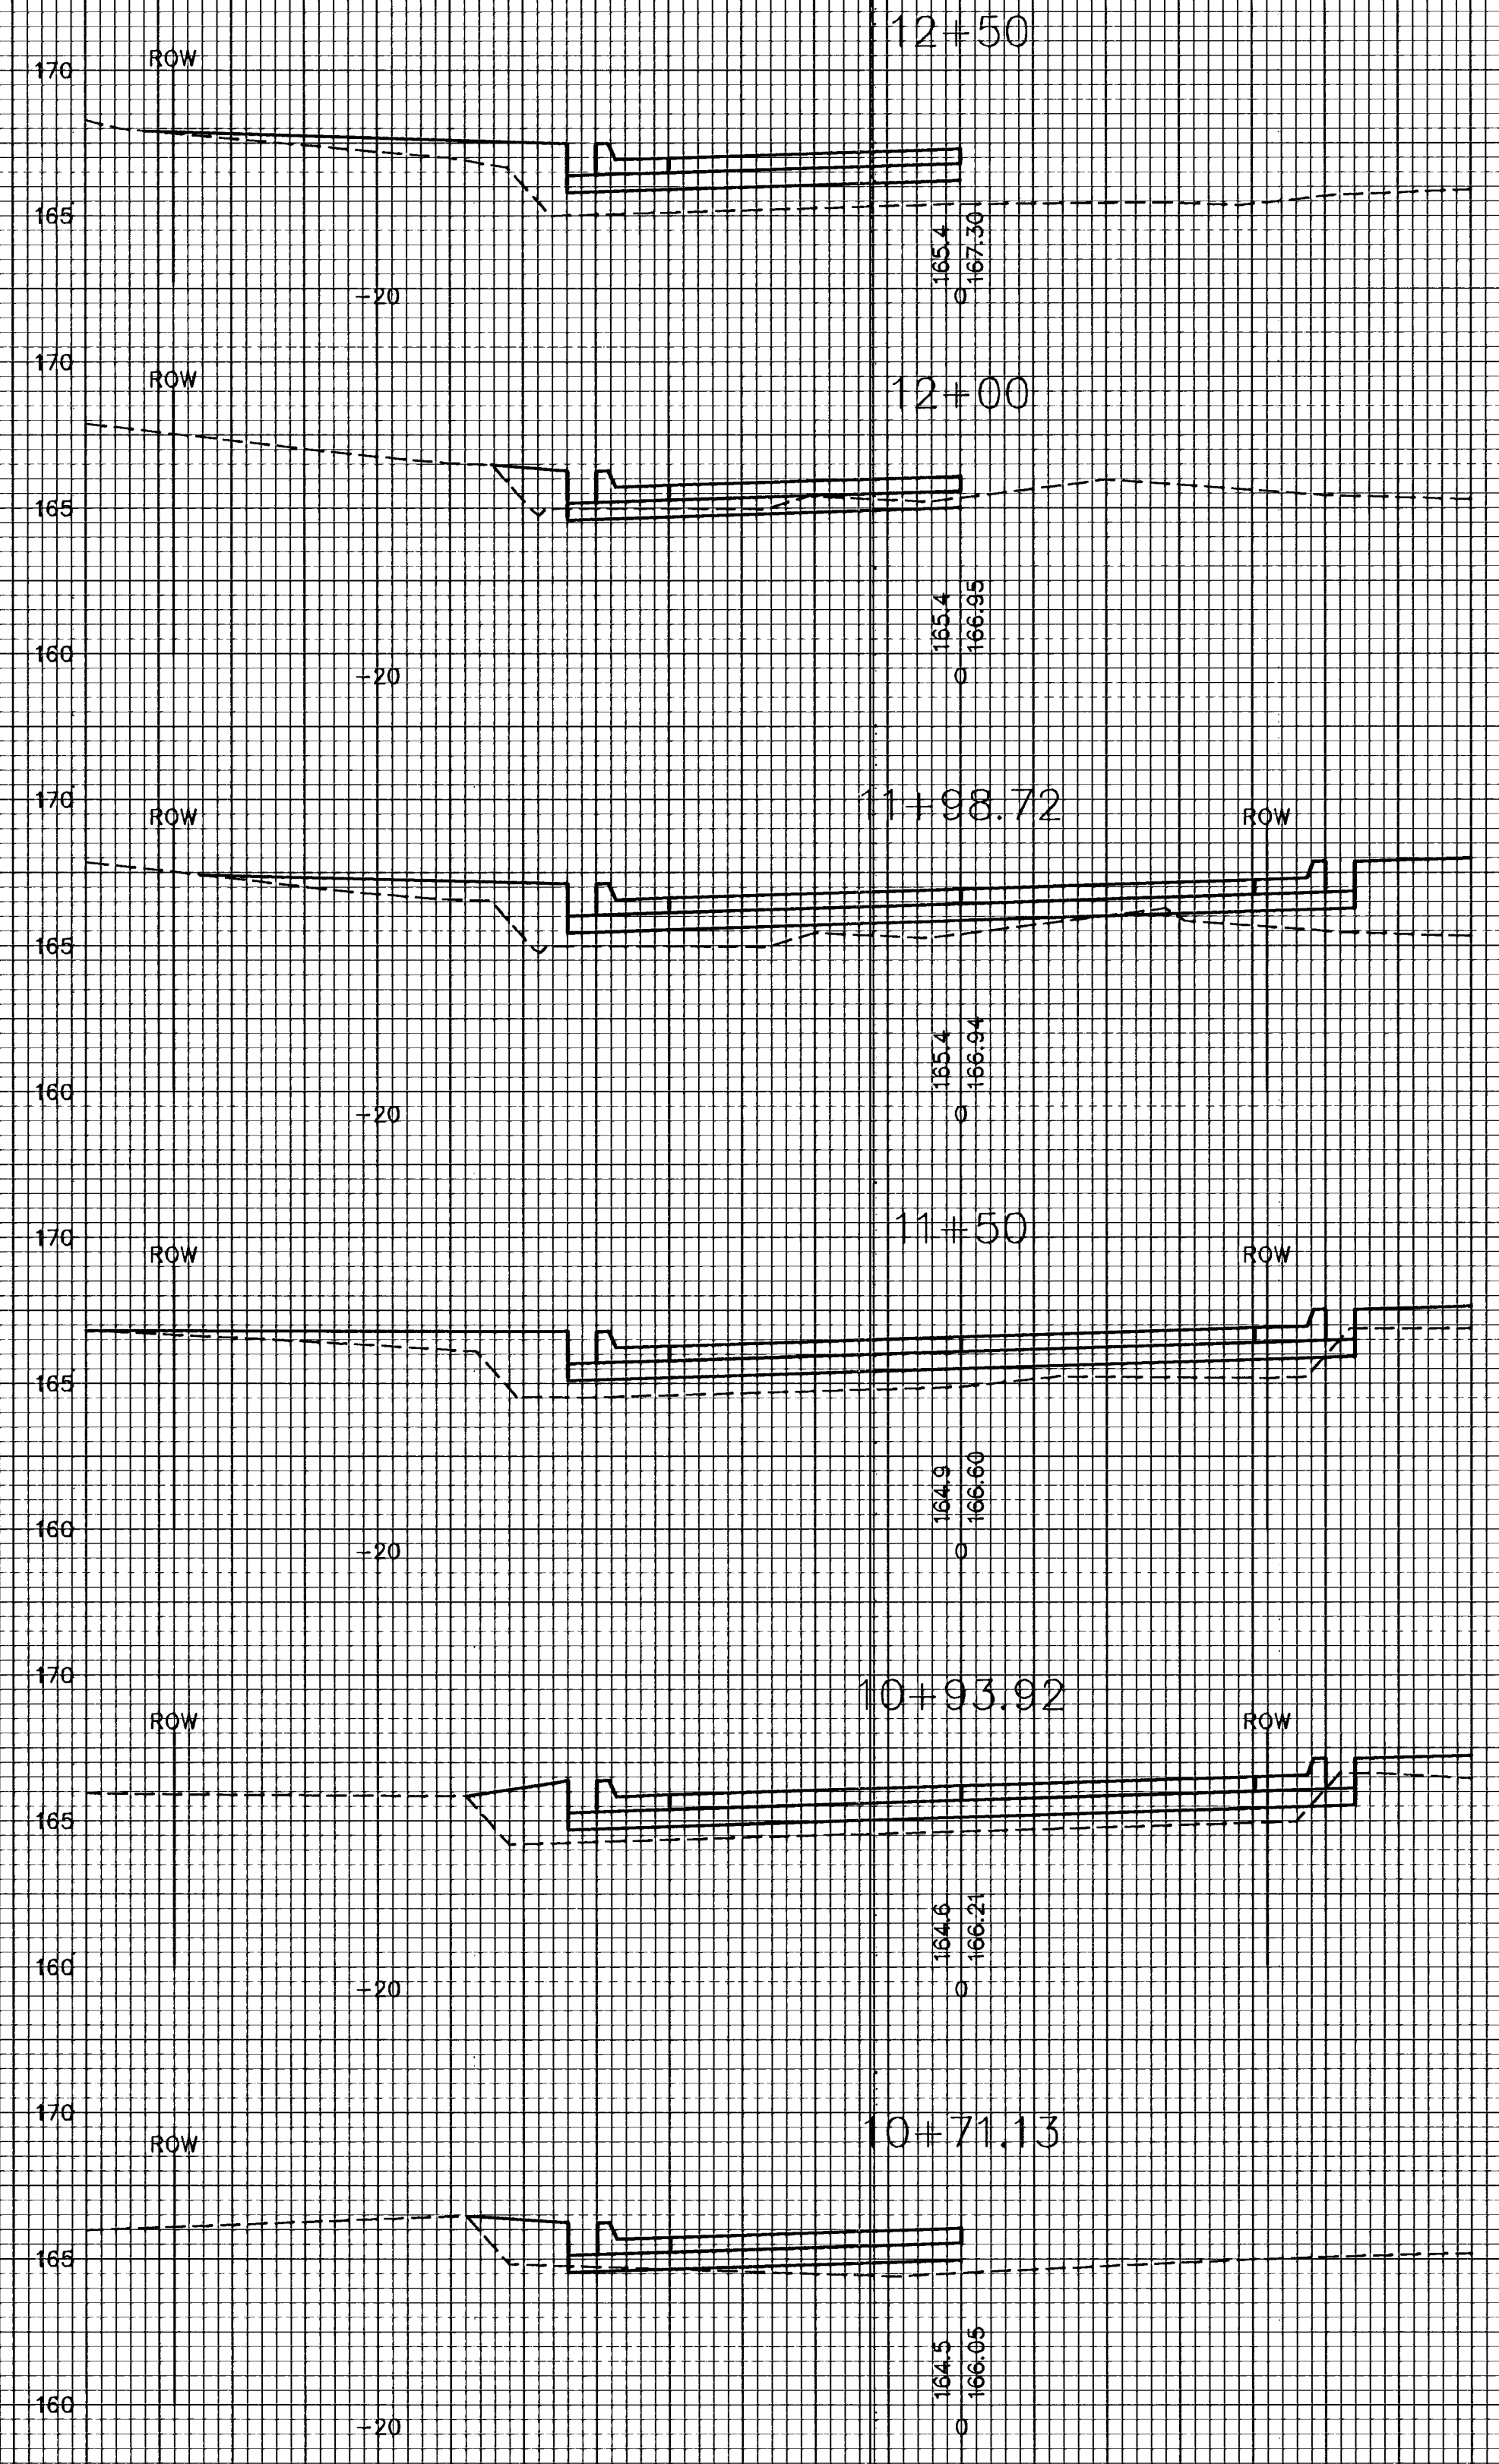

WESTLAKES PARKWAY  
BL #1

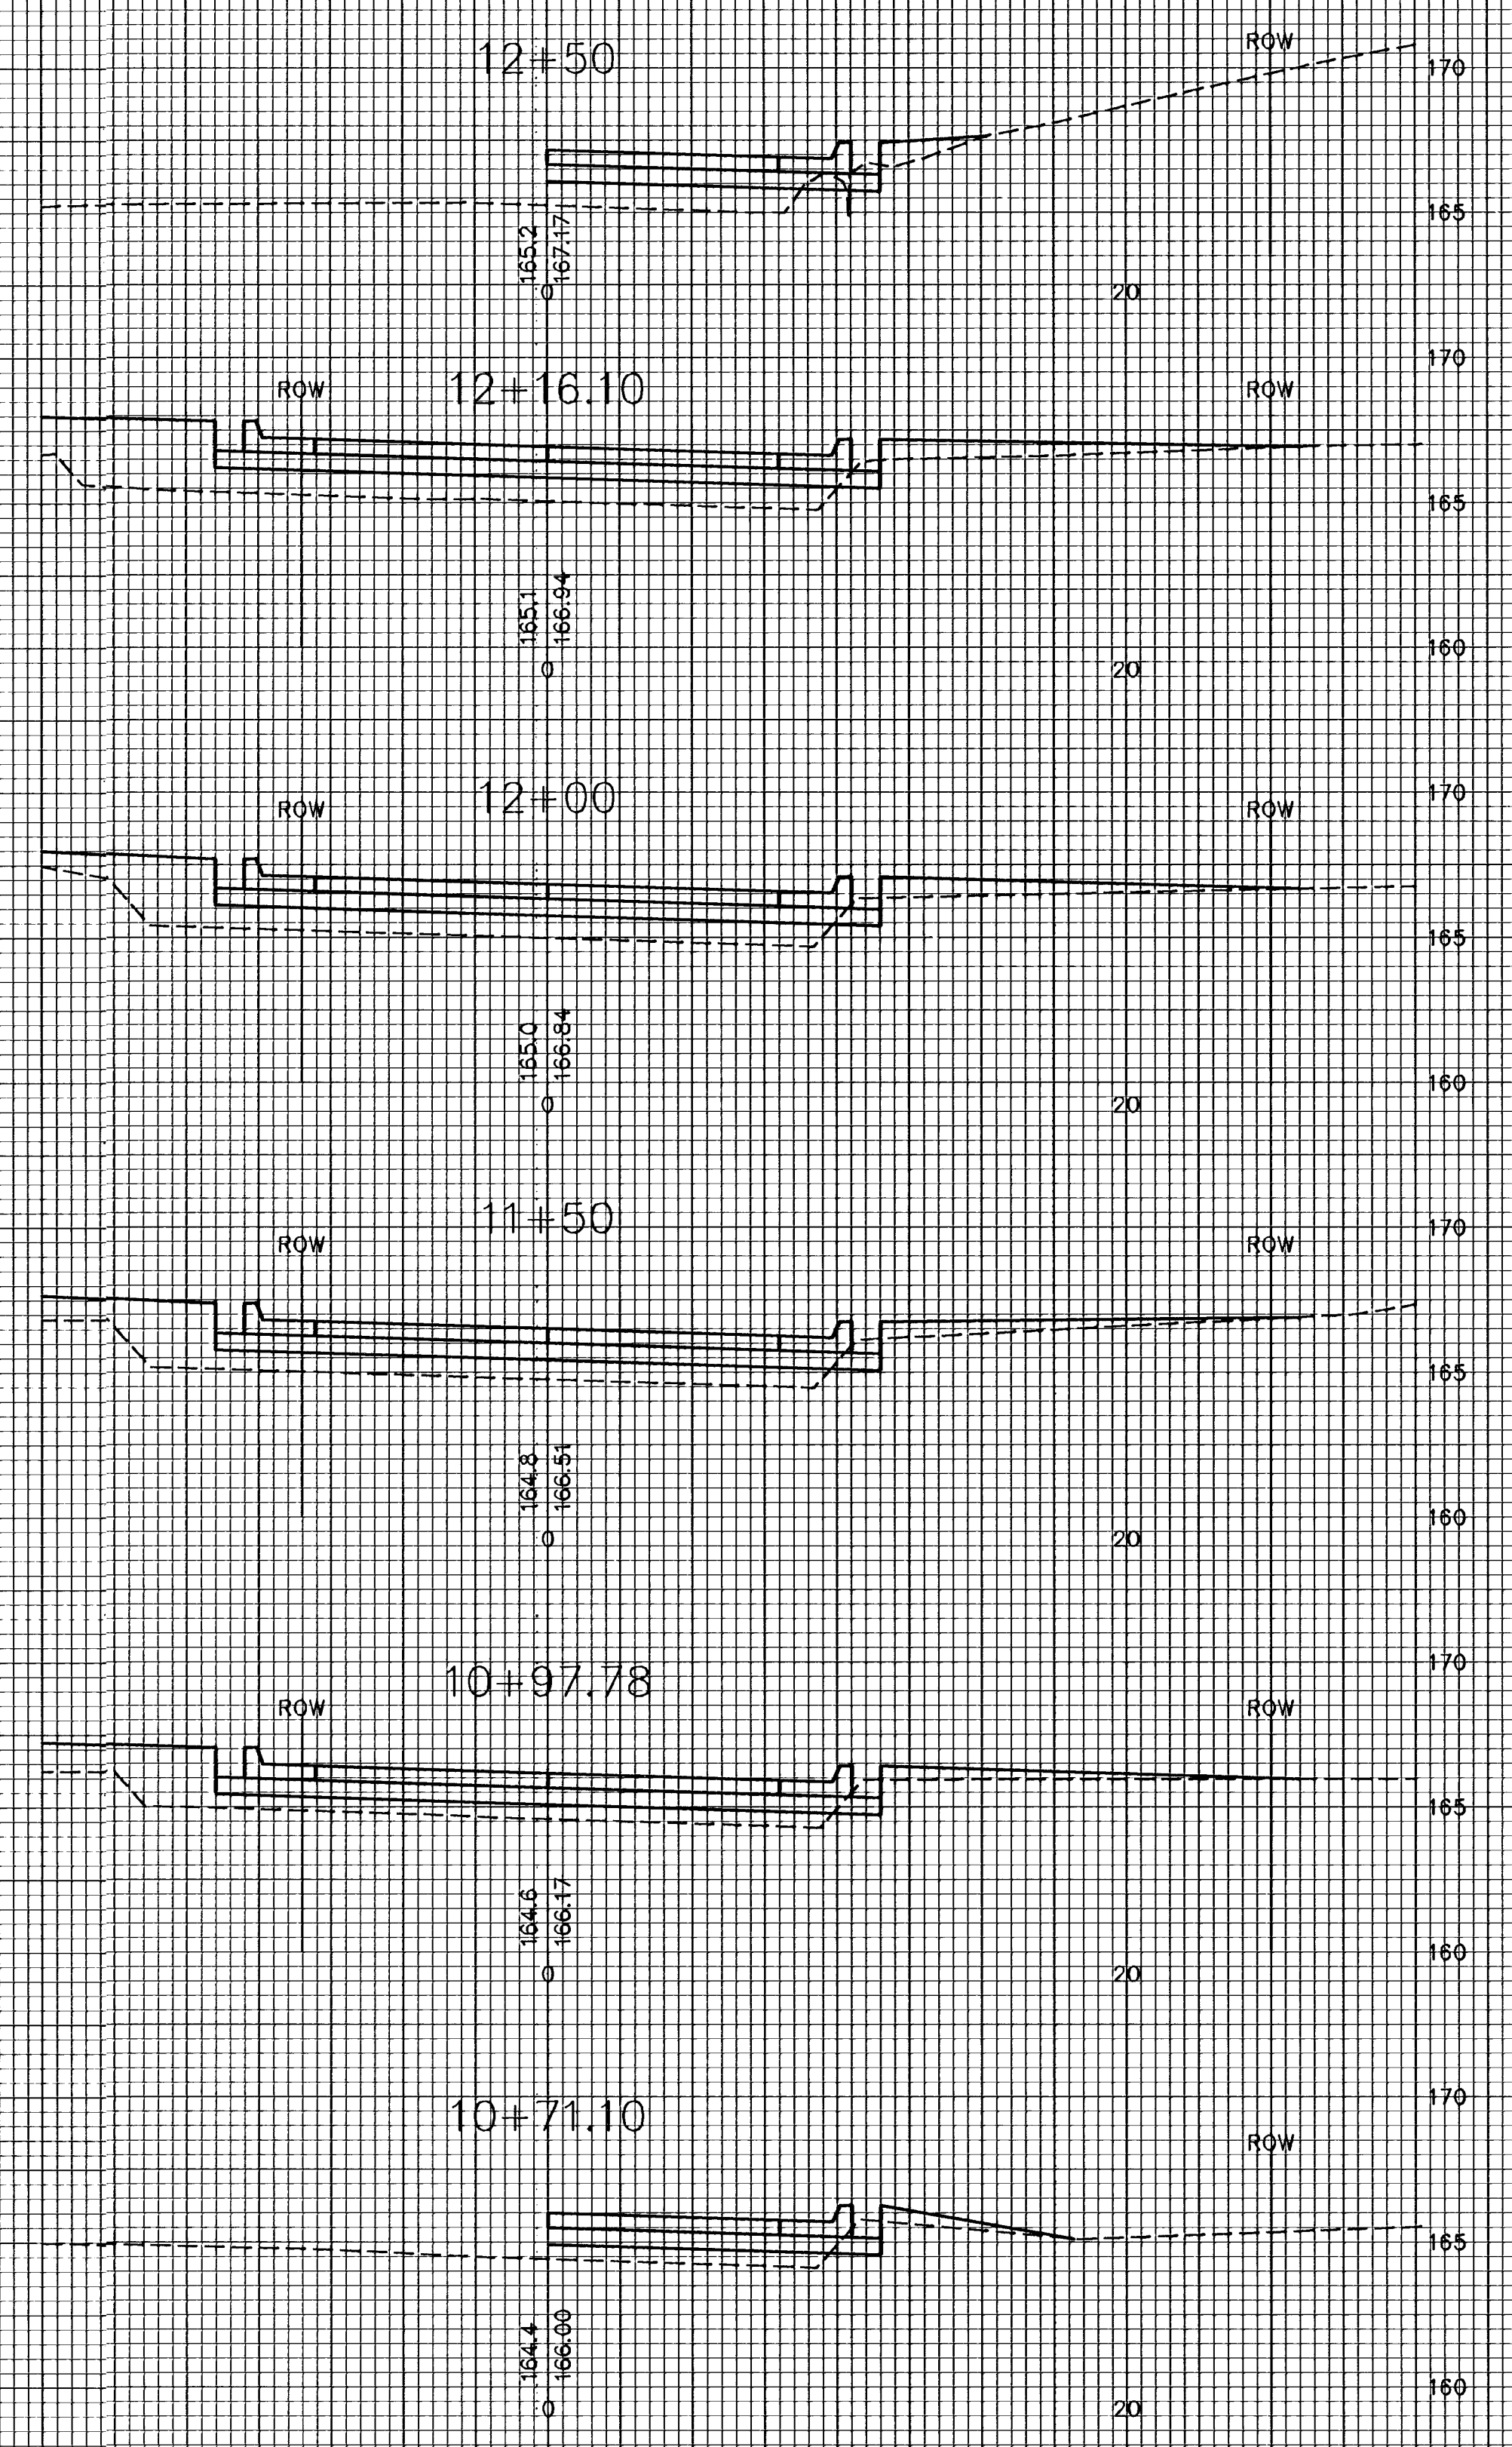

WESTLAKES PARKWAY  
BL #2