


FOX RIDGE ADDITION
PHASE 8 PAVING PLANS
CROSS SECTIONS

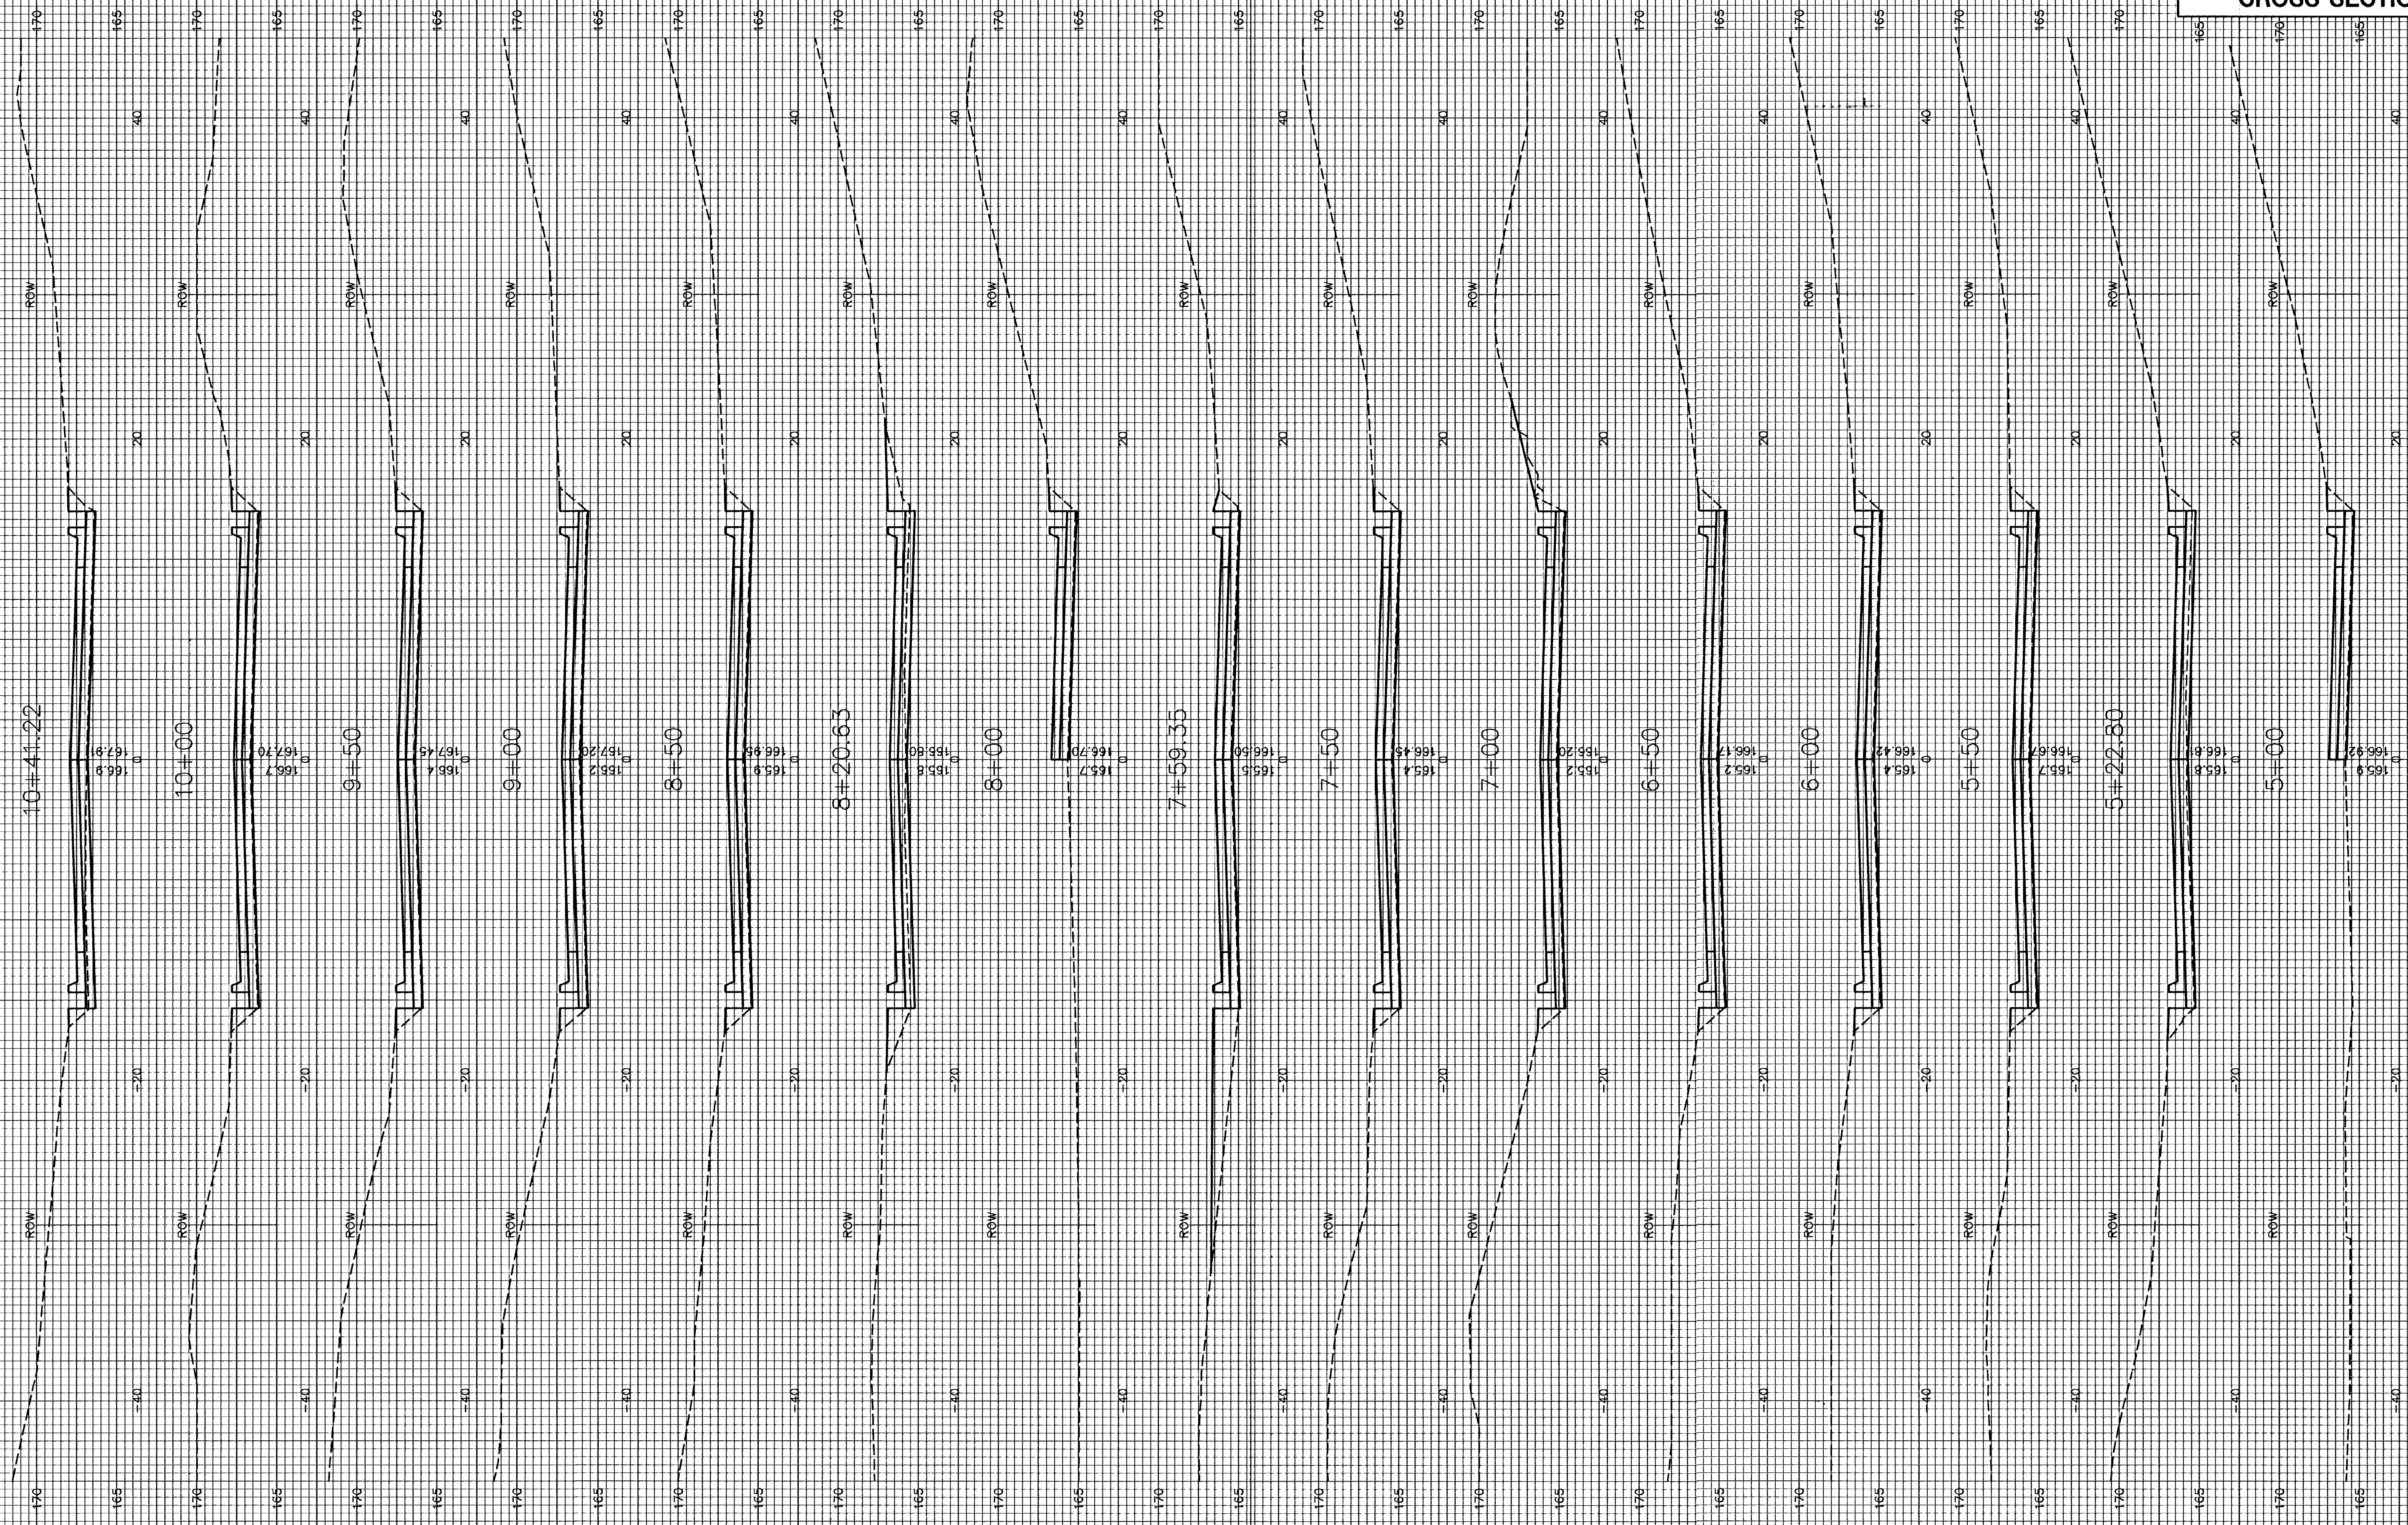

WESTLAKES PARKWAY