


WESTLAKES COURT (NE) CUL-DE-SAC

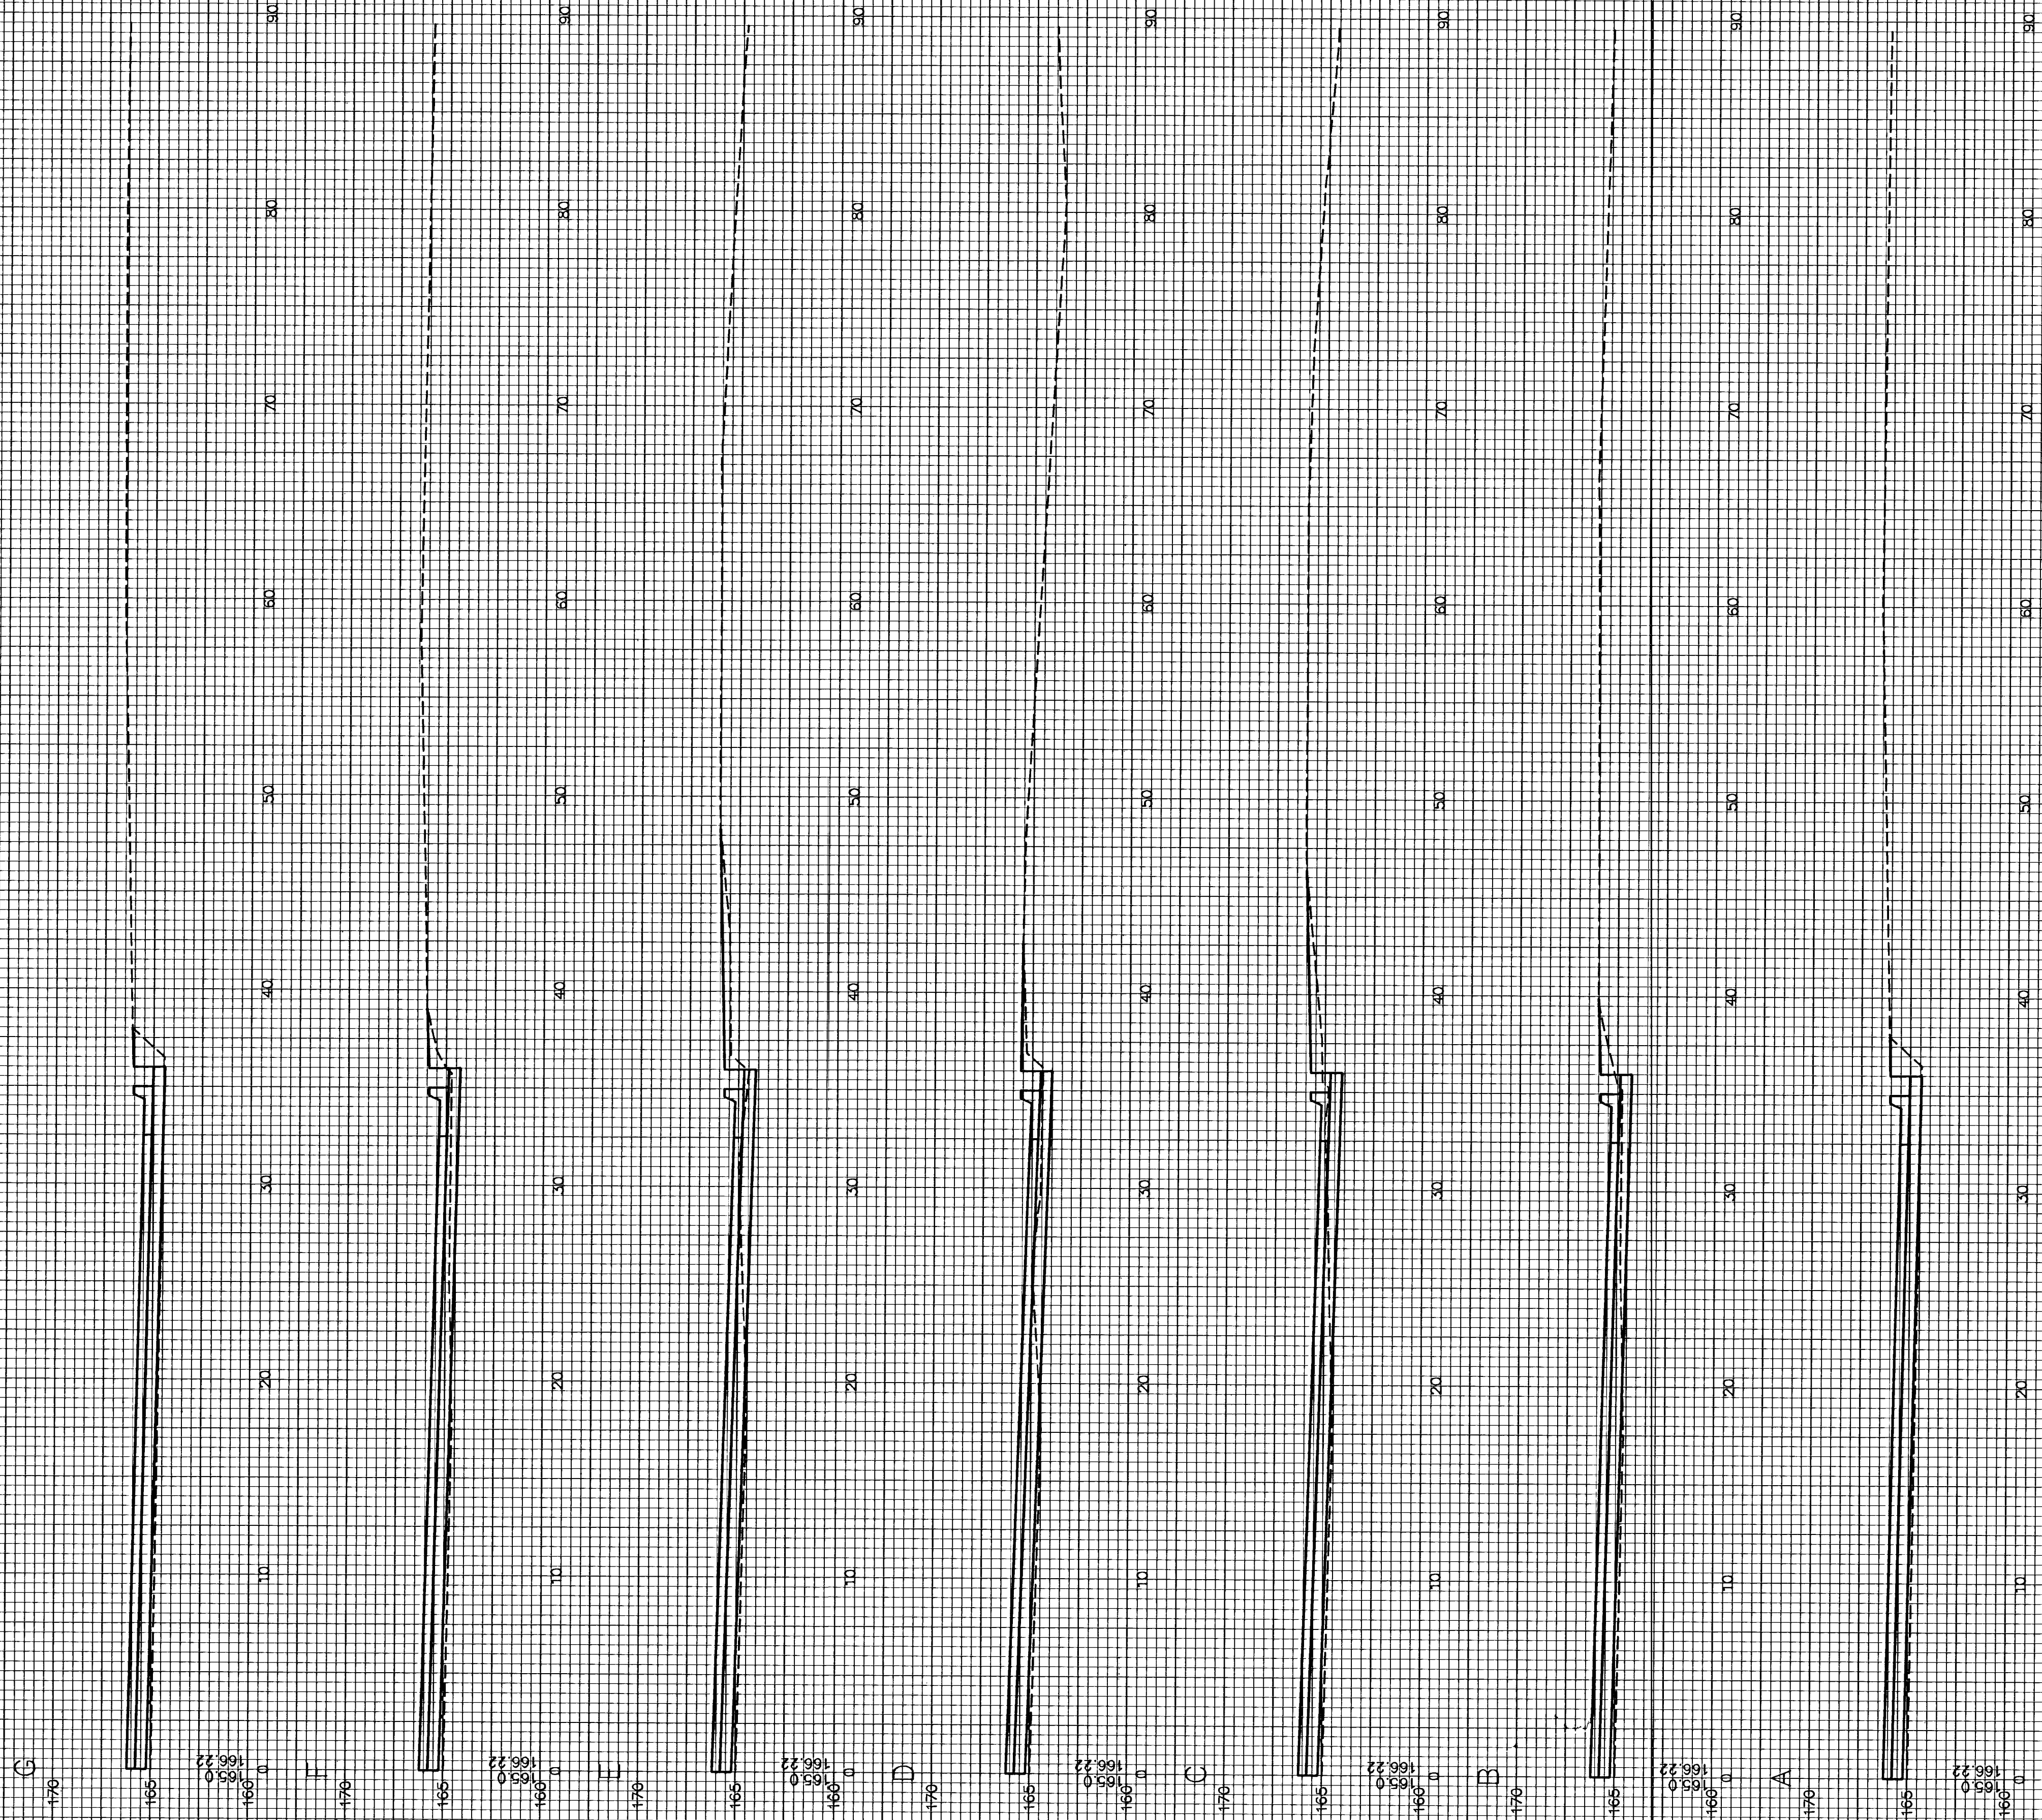

8+37.94

8+30.02

8+00