
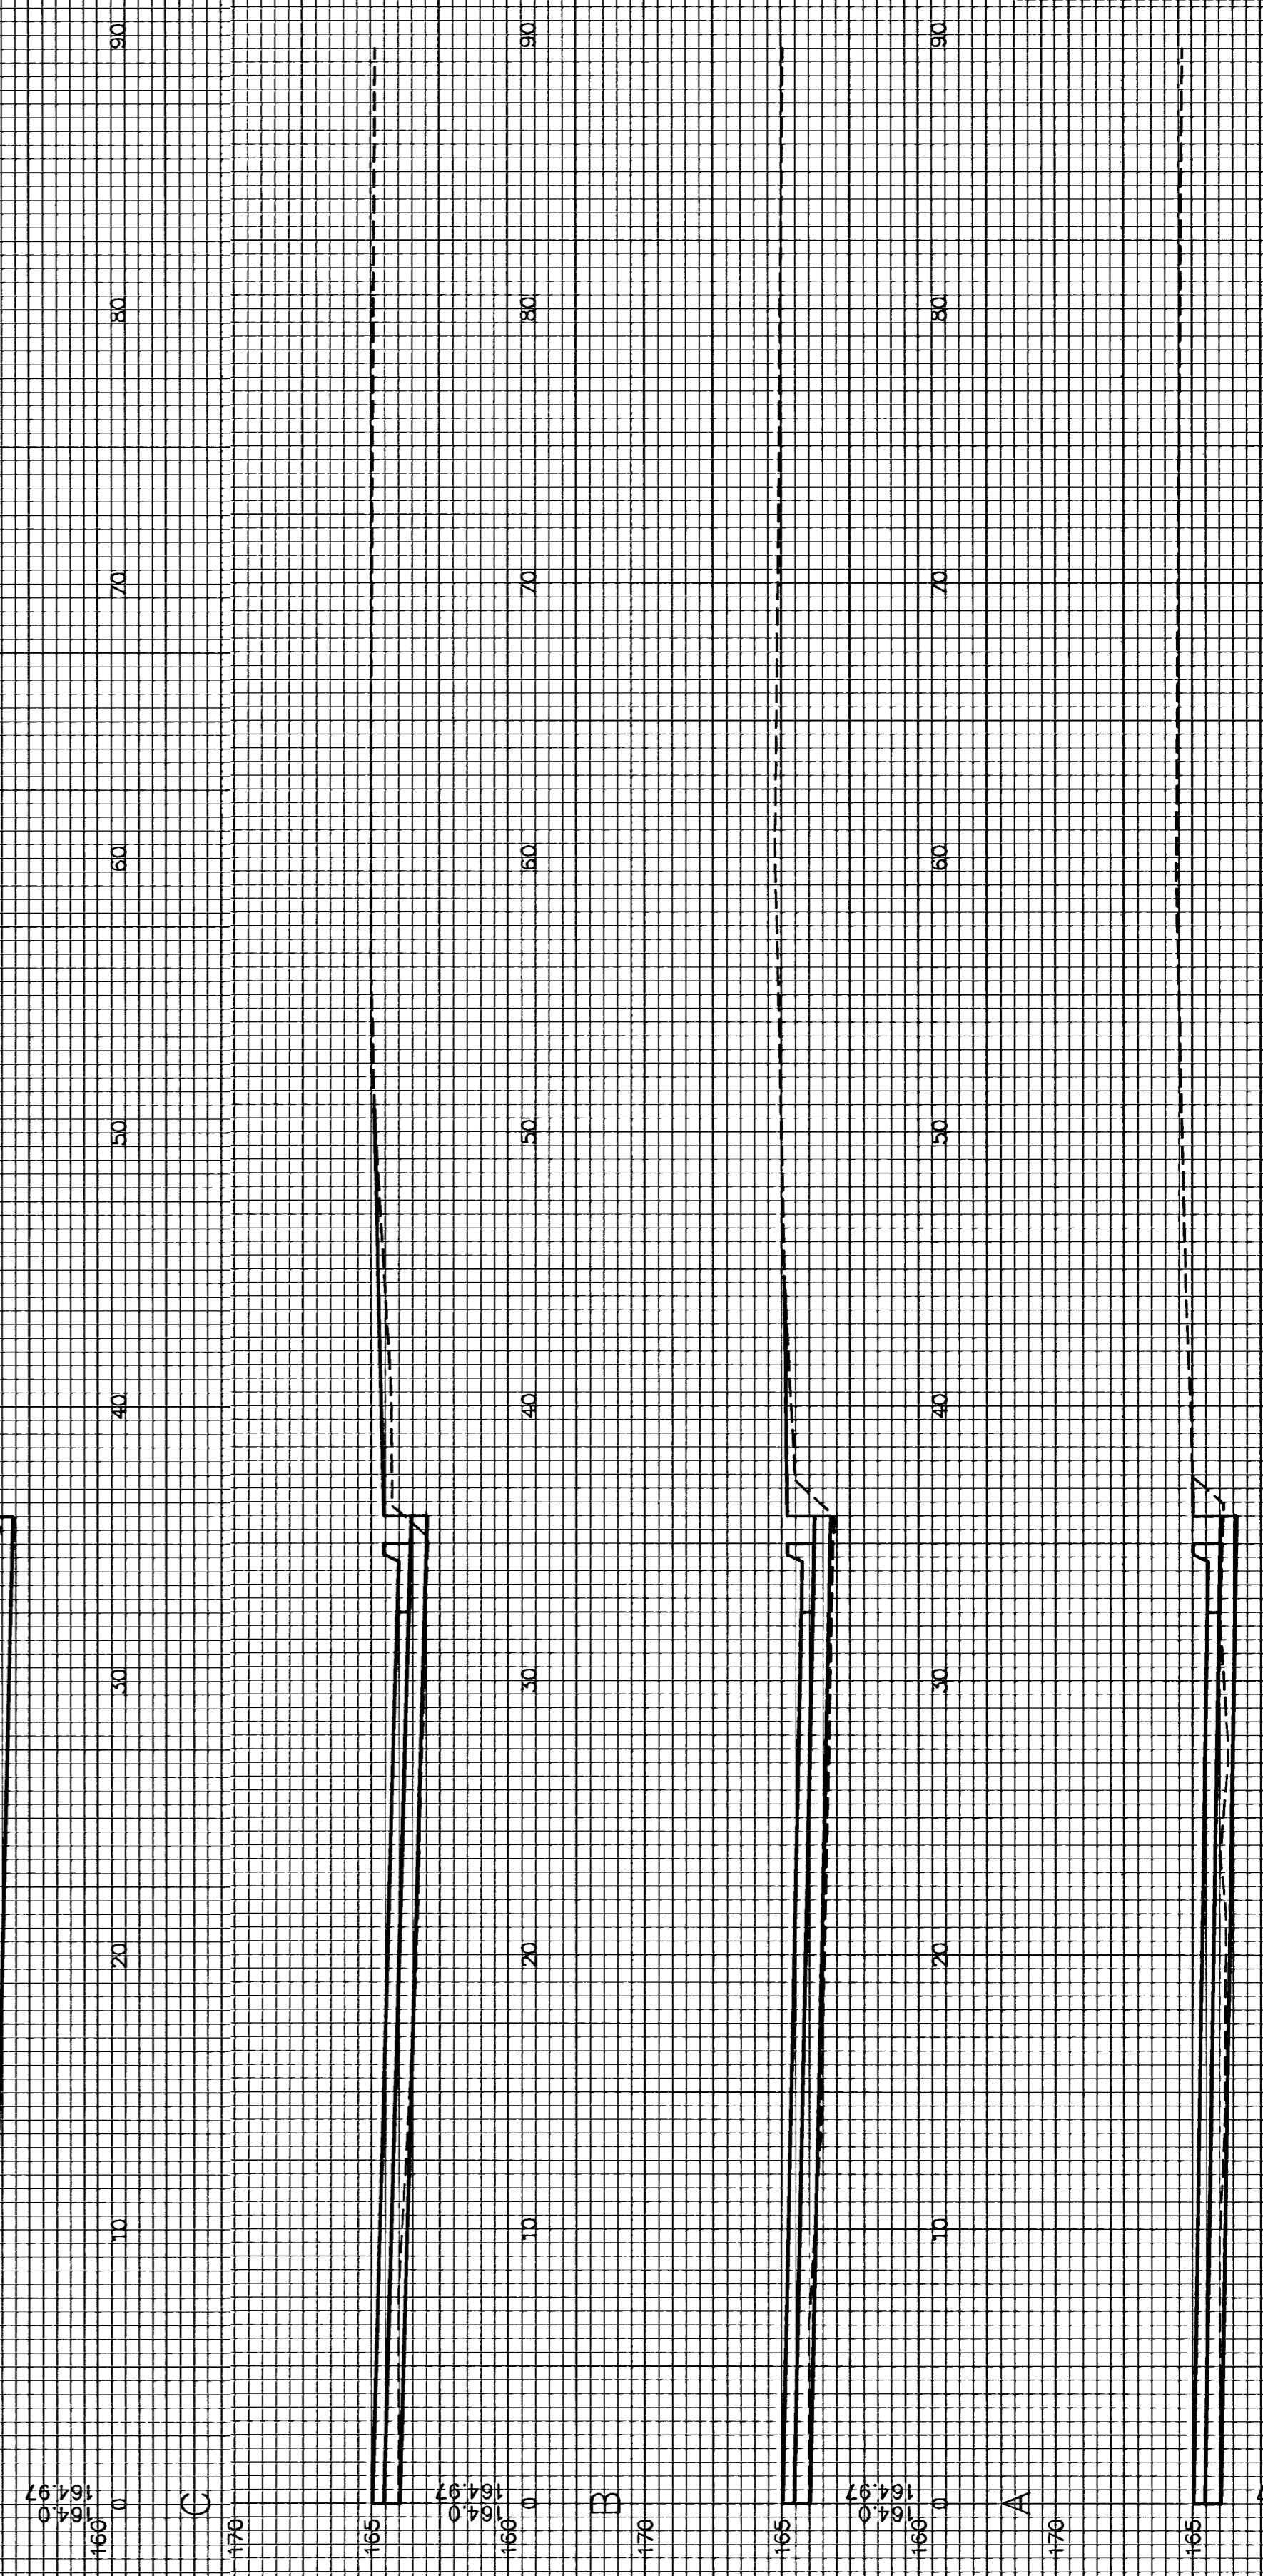


WESTLAKES COURT (S) CUL-DE-SAC

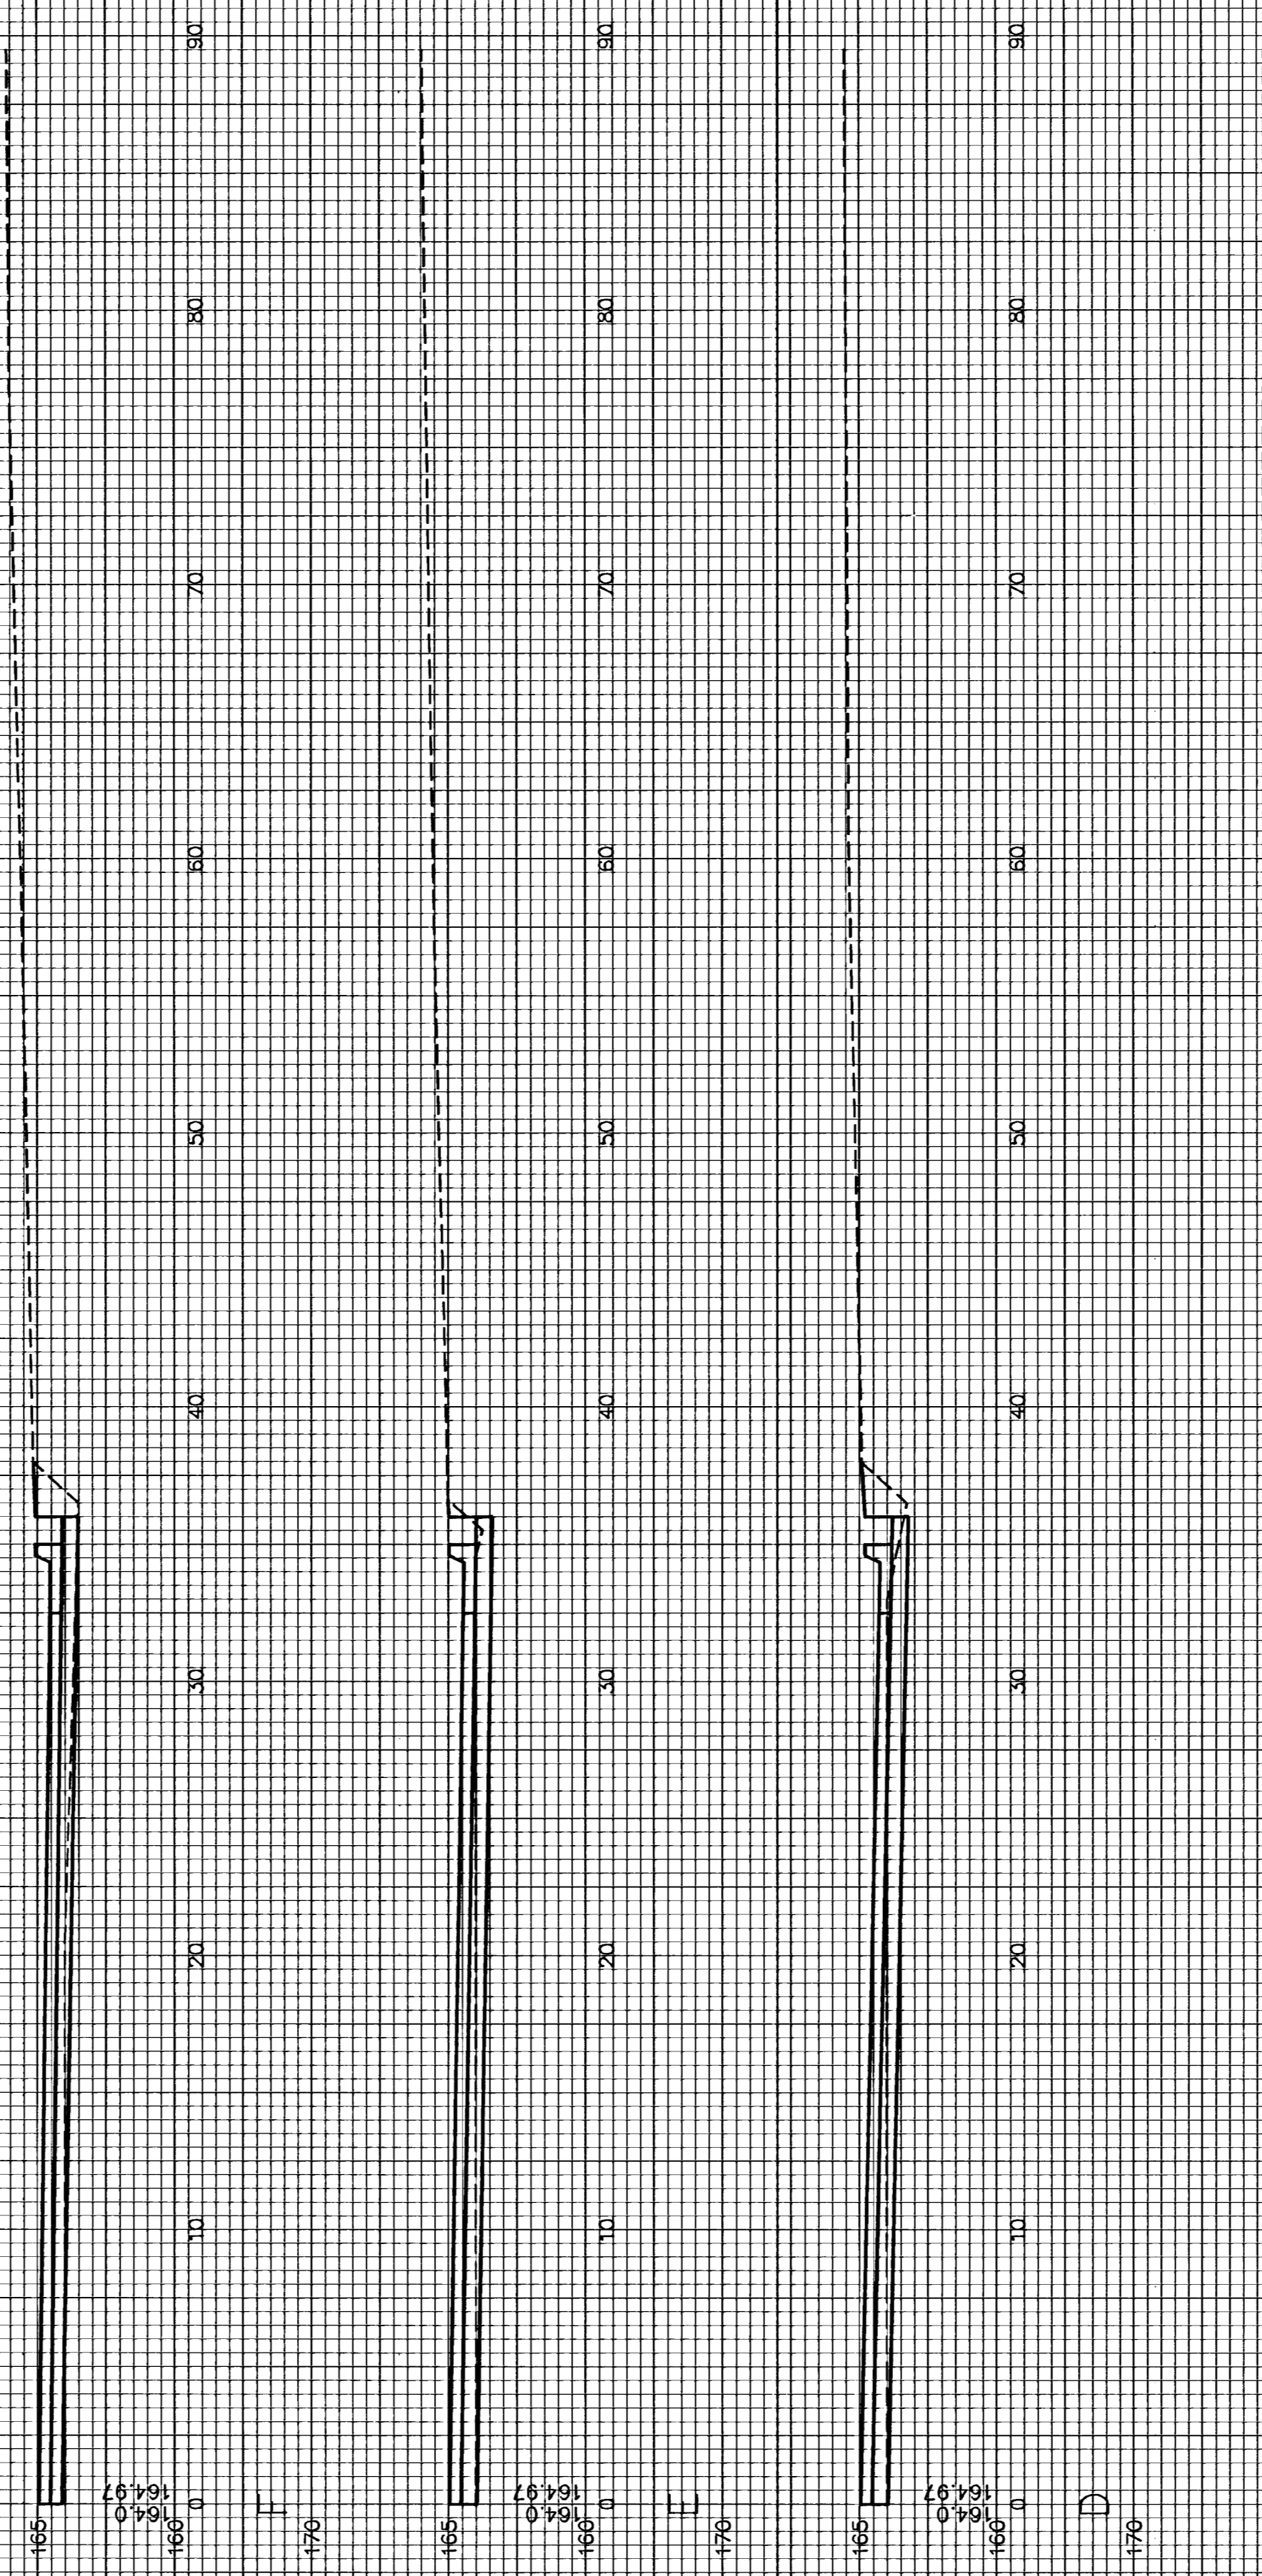

WESTLAKES COURT (E) CUL-DE-SAC