




Benchmark:
 City Disc In T.C. Adj. to F.H.
 38' South of intersection of
 Onewood and Auburn Hills.
 Elev. = 178.48 (City Datum)

"□" cut in south curb of
 Onewood 272' west of C.L.
 Auburn Hills.
 Elev. = 179.73 (City Datum)

Scale: 1" = 40' Horizontal
 1" = 5' Vertical
 • = Iron

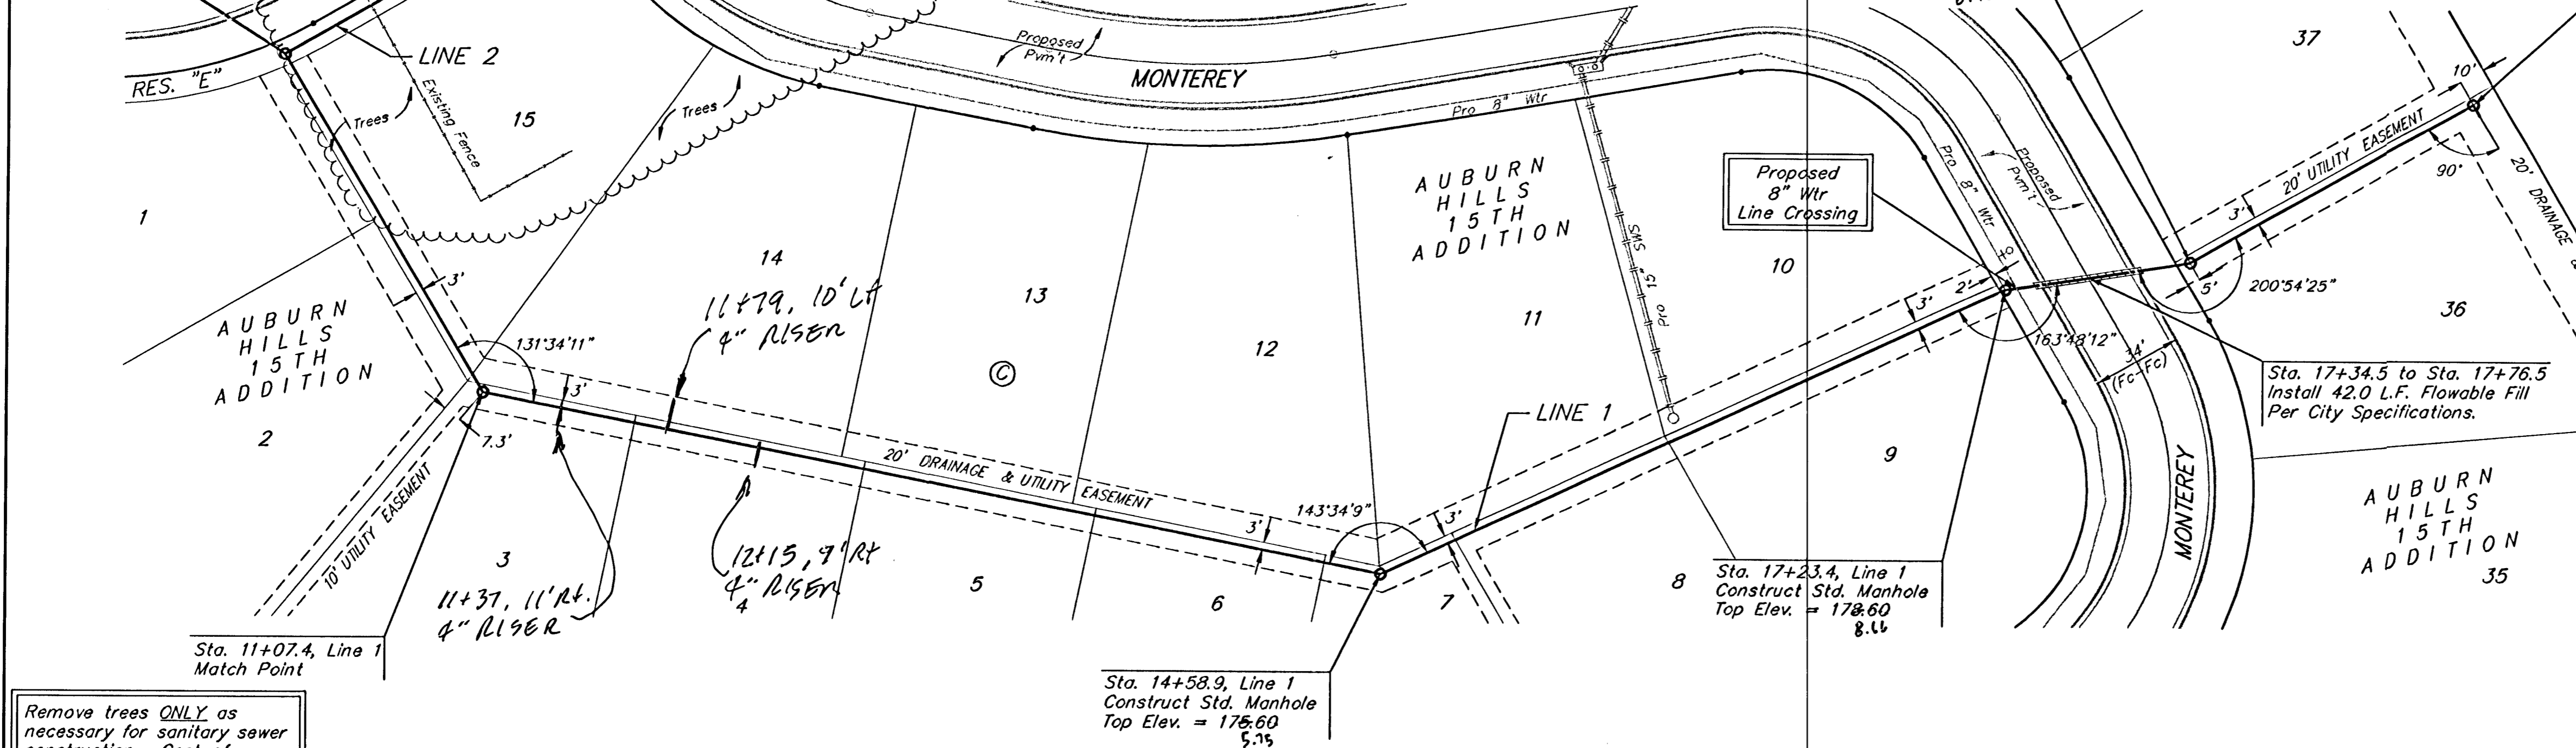

Remove trees ONLY as
 necessary for sanitary sewer
 construction. Cost of
 removal to be incidental to
 lump sum bid item "Site
 Clearing & Restoration".

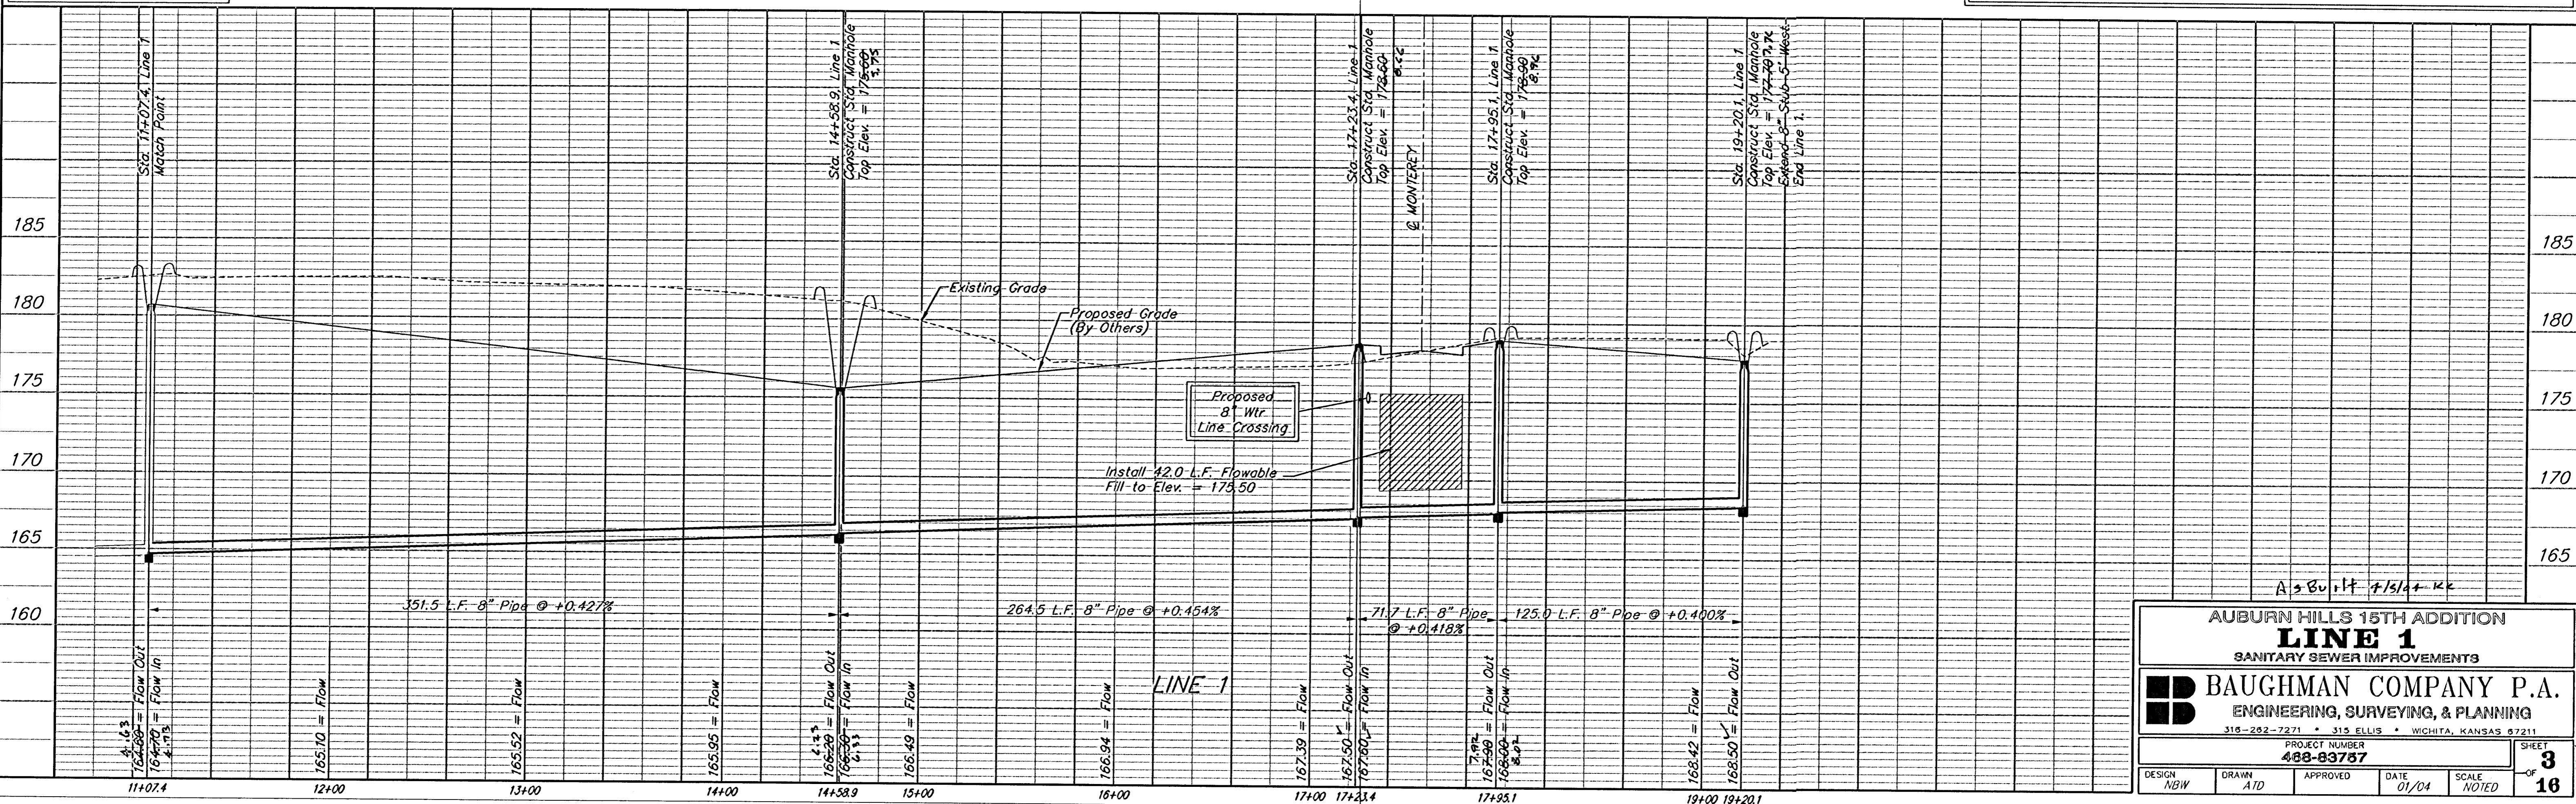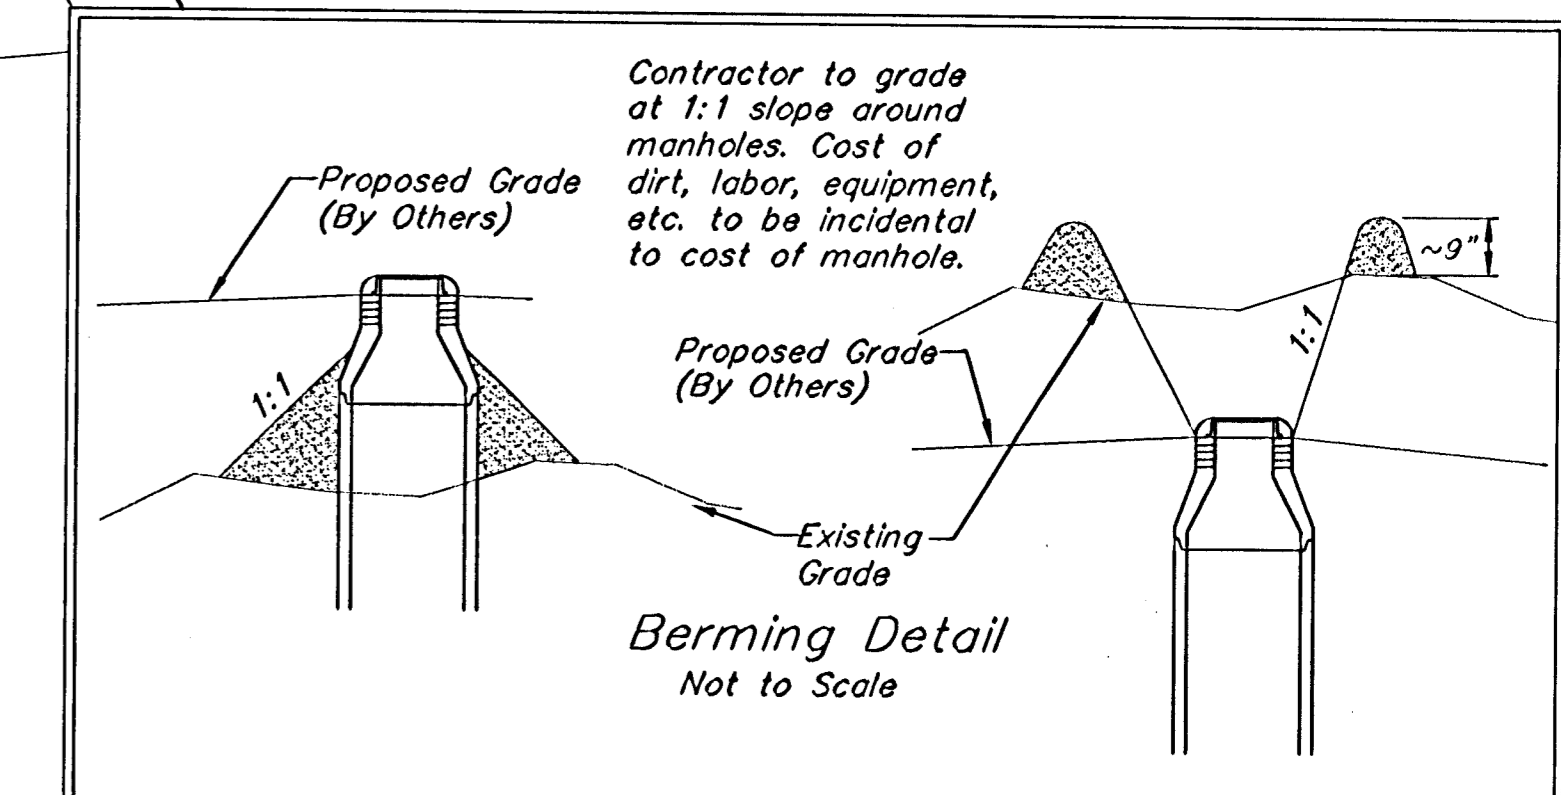

AUBURN HILLS 15TH ADDITION
LINE 1
 SANITARY SEWER IMPROVEMENTS

BAUGHMAN COMPANY P.A.
 ENGINEERING, SURVEYING, & PLANNING

PROJECT NUMBER
488-83787

DESIGN NBW DRAWN ATD APPROVED DATE 01/04 SCALE NOTED

SHEET **3** OF **16**