
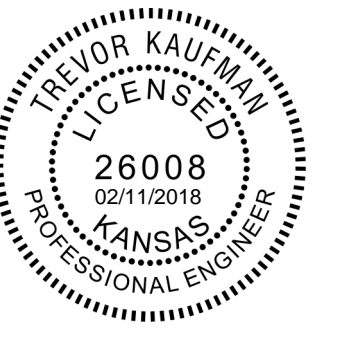
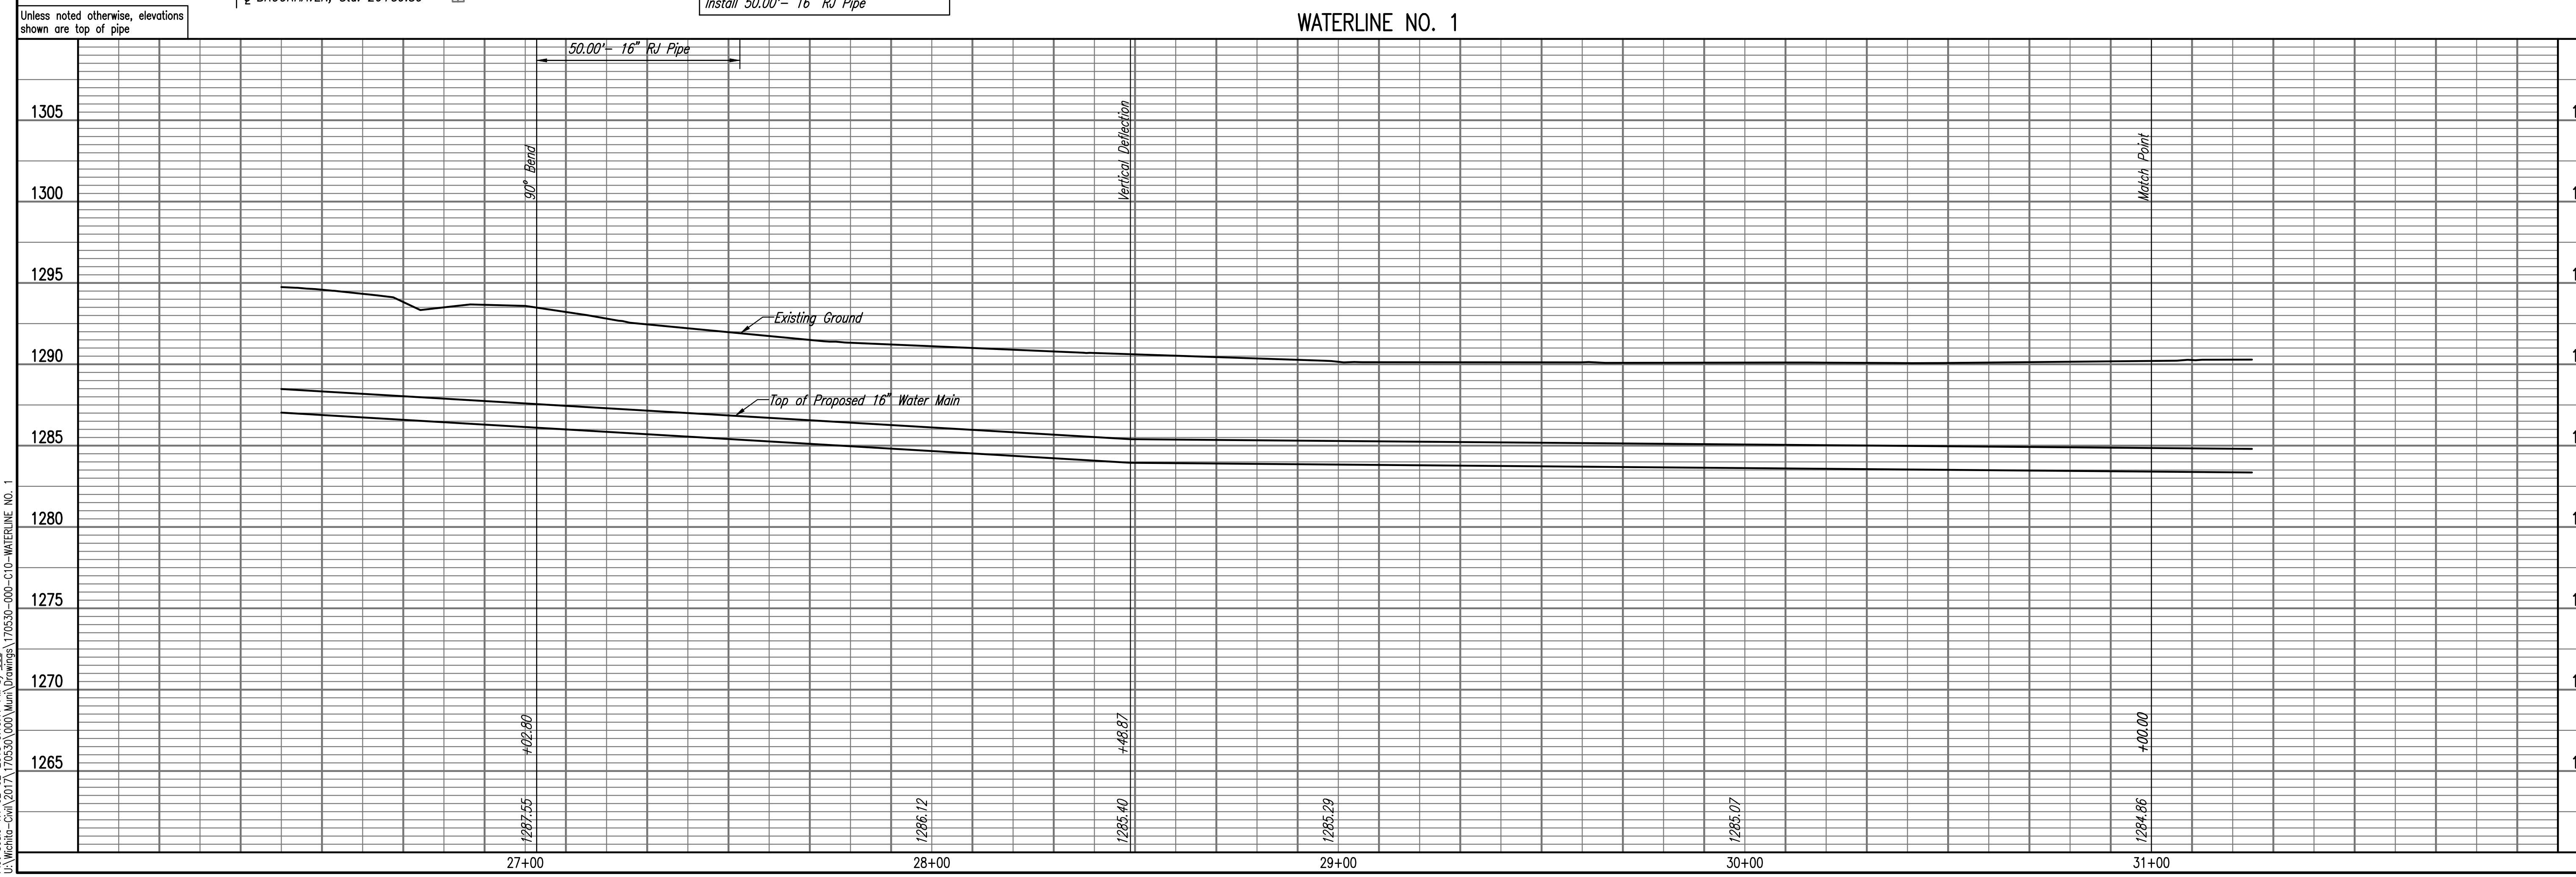


| | | |
|------|---------|------|
| PLAN | CHECKED | DATE |
| | CHECKED | |
| | | |
| | | |

| | | |
|---------|---------|------|
| PROFILE | CHECKED | DATE |
| | CHECKED | |
| | | |
| | | |

Saved: 02-01-2018 2:57:01 PM by: CSI
 Plot Scale: 1" = 10'-00" (Horizontal), 1" = 10'-00" (Vertical)
 U:\Projects\2017\70530-000\Drawings\170530-000-C10-WATERLINE NO. 1

SCALE:
 PLAN: LAT. & LONG. 0 20 40
 PROFILE: HORIZ. SAME AS ABOVE
 VERT. 0 5
 5000 - SEE SHEET NO. 3 FOR WATERLINE COORDINATES (TYP.)

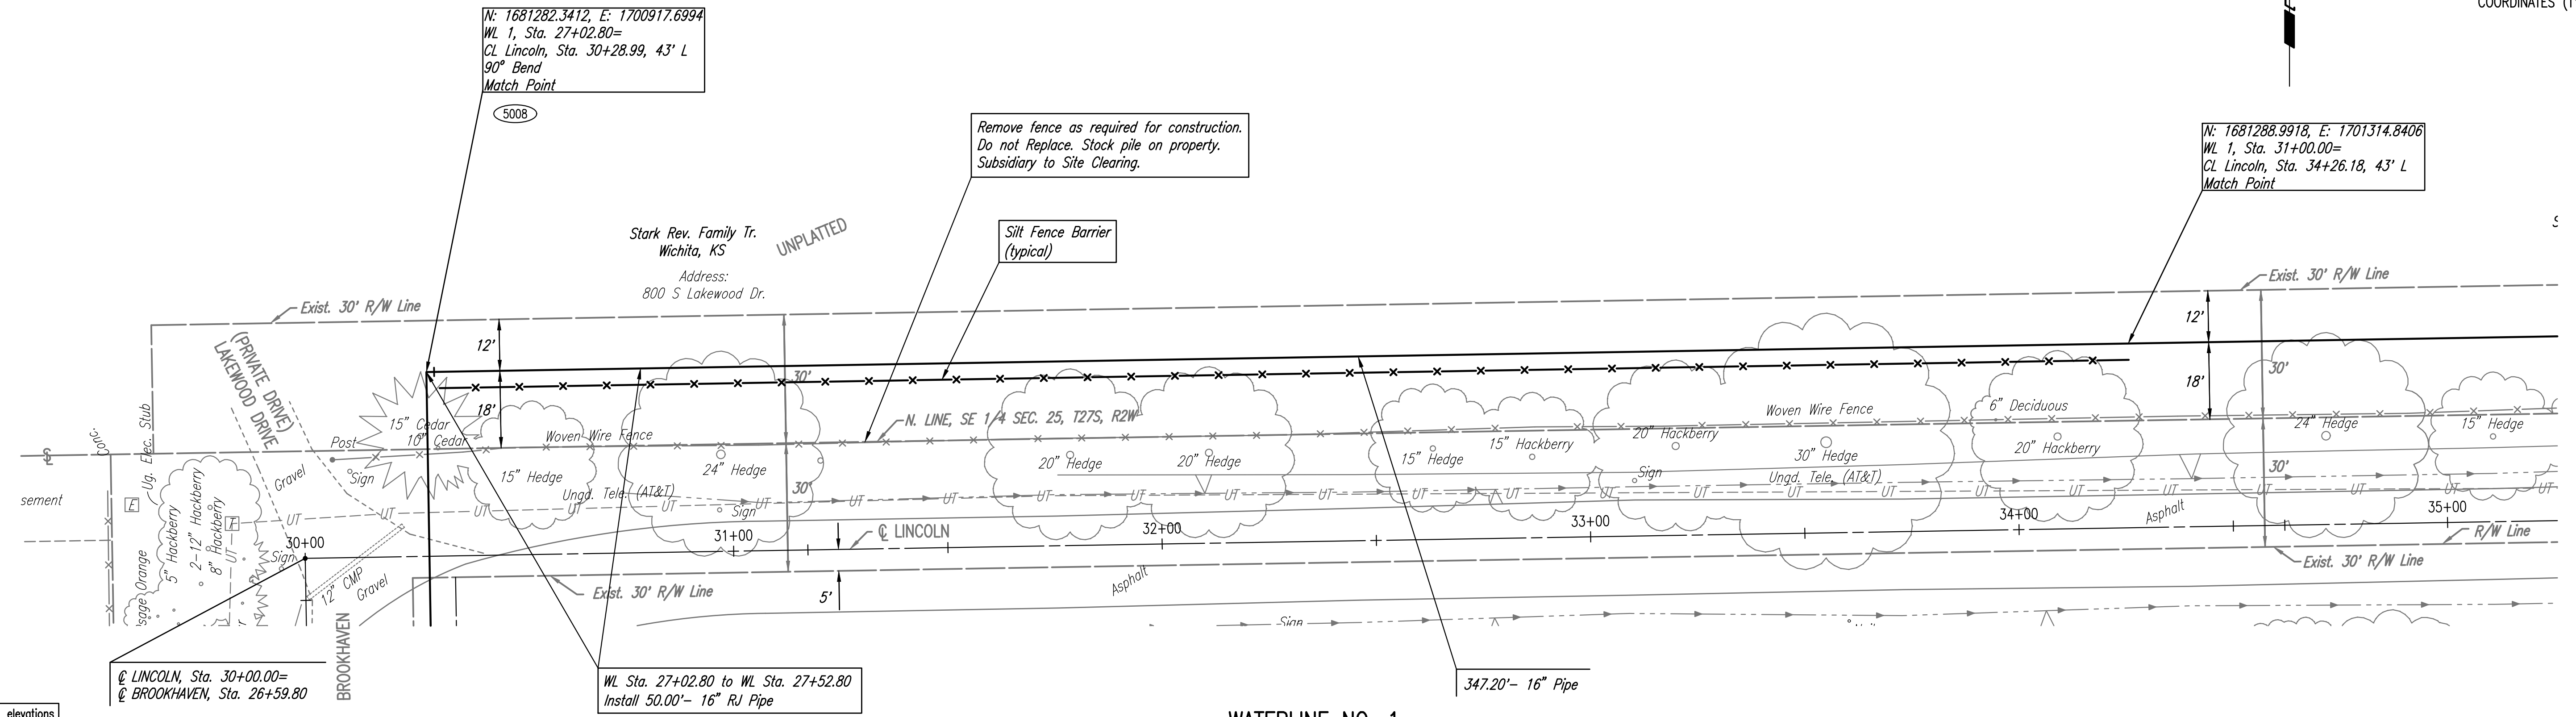

WATERLINE NO. 1
 WATER DISTRIBUTION SYSTEM IMPROVEMENTS
 WATERLINE ALONG 159TH STREET EAST, LINCOLN, & BROOKHAVEN

DESIGNED BY: JAG, TBK
 DRAWN BY: CSL, KTD

PROFESSIONAL ENGINEERING CONSULTANTS, P.A.
 303 SOUTH TOPEKA WICHITA, KS 67202
 316-262-2691 www.pec1.com

Job No. 35-170530-000-0042
 Date May 2017

GARY JANZEN, P.E. - CITY ENGINEER
 CITY OF WICHITA PROJECT NO. 448-90817