
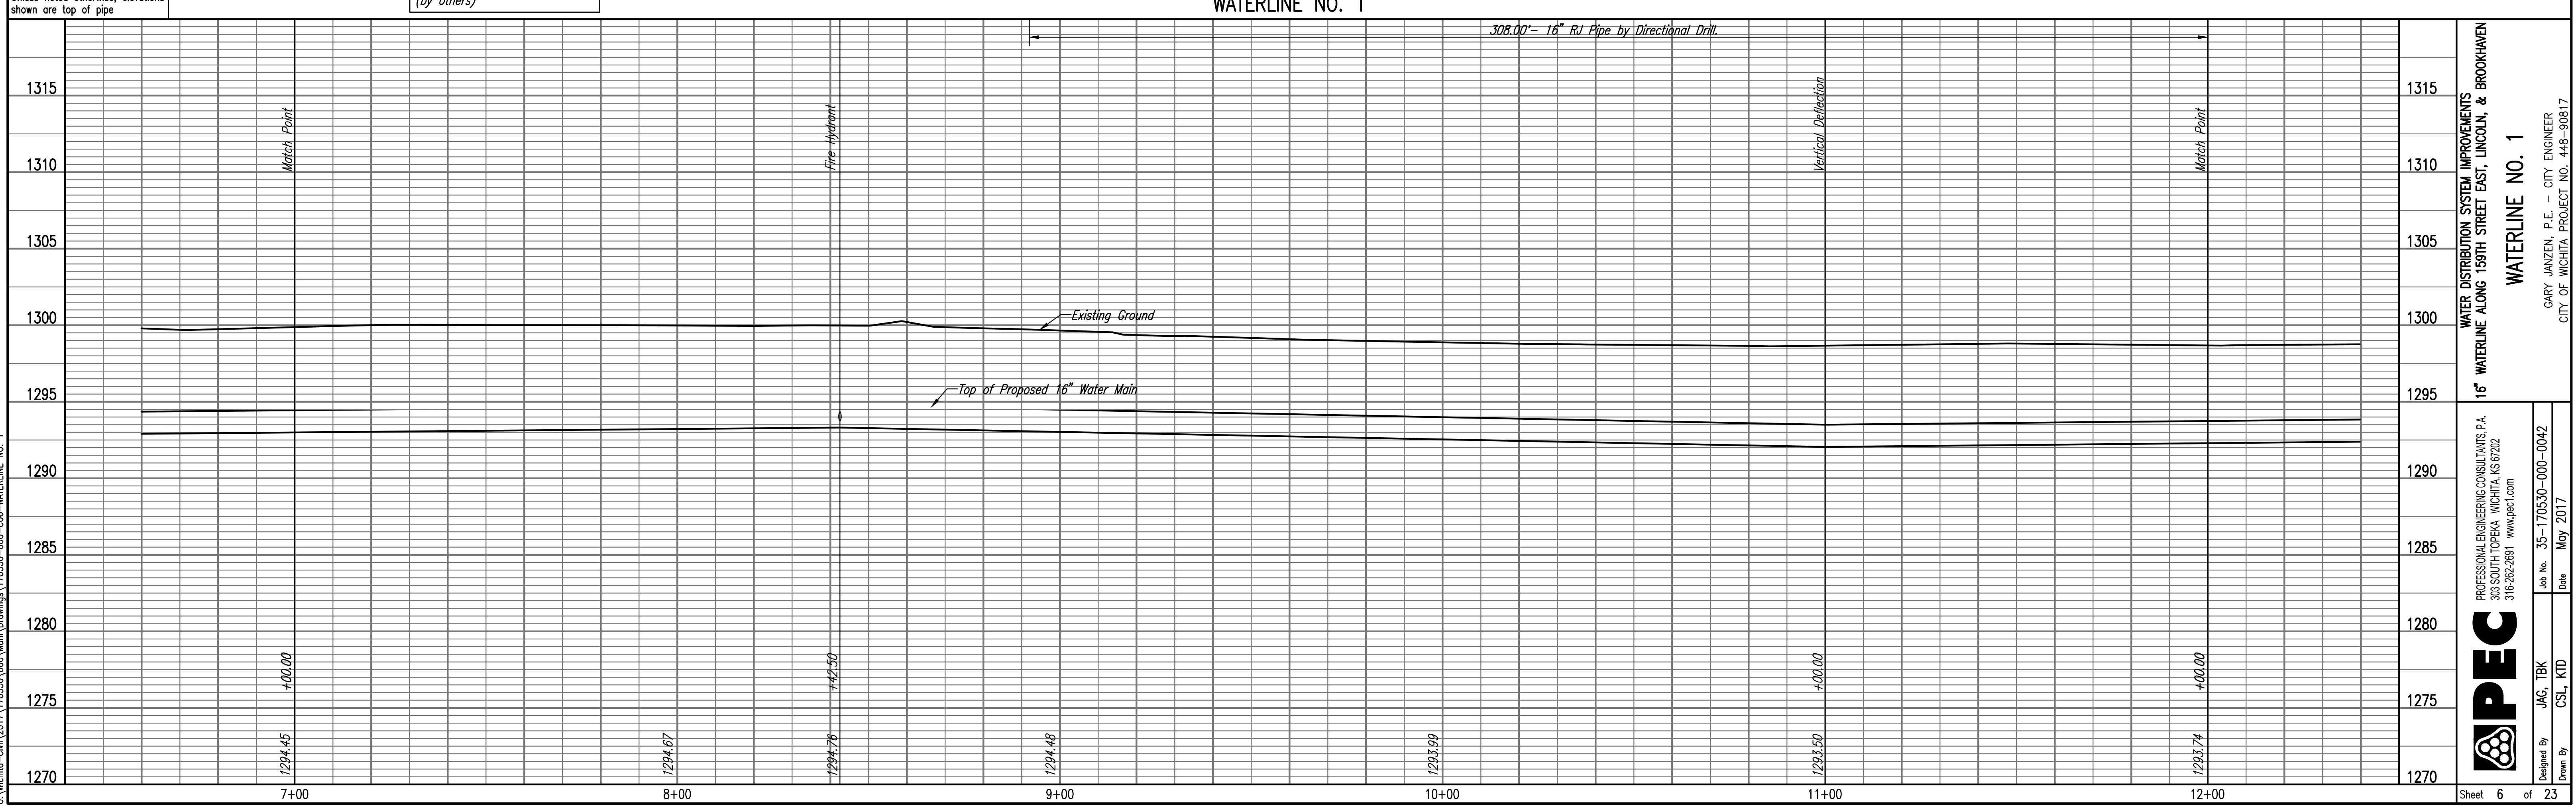


PLAN	CHECKED	DATE
	CHECKED	

PROFILE	CHECKED	DATE
	CHECKED	

Saved: 02-01-2018 1:55:09 PM by: CSI
 Plot Scale: 1" = 10'-00" (Horizontal), 1" = 10'-00" (Vertical)
 U:\Projects\Civil\2017\70530-000\Drawings\170530-000-WATERLINE NO. 1

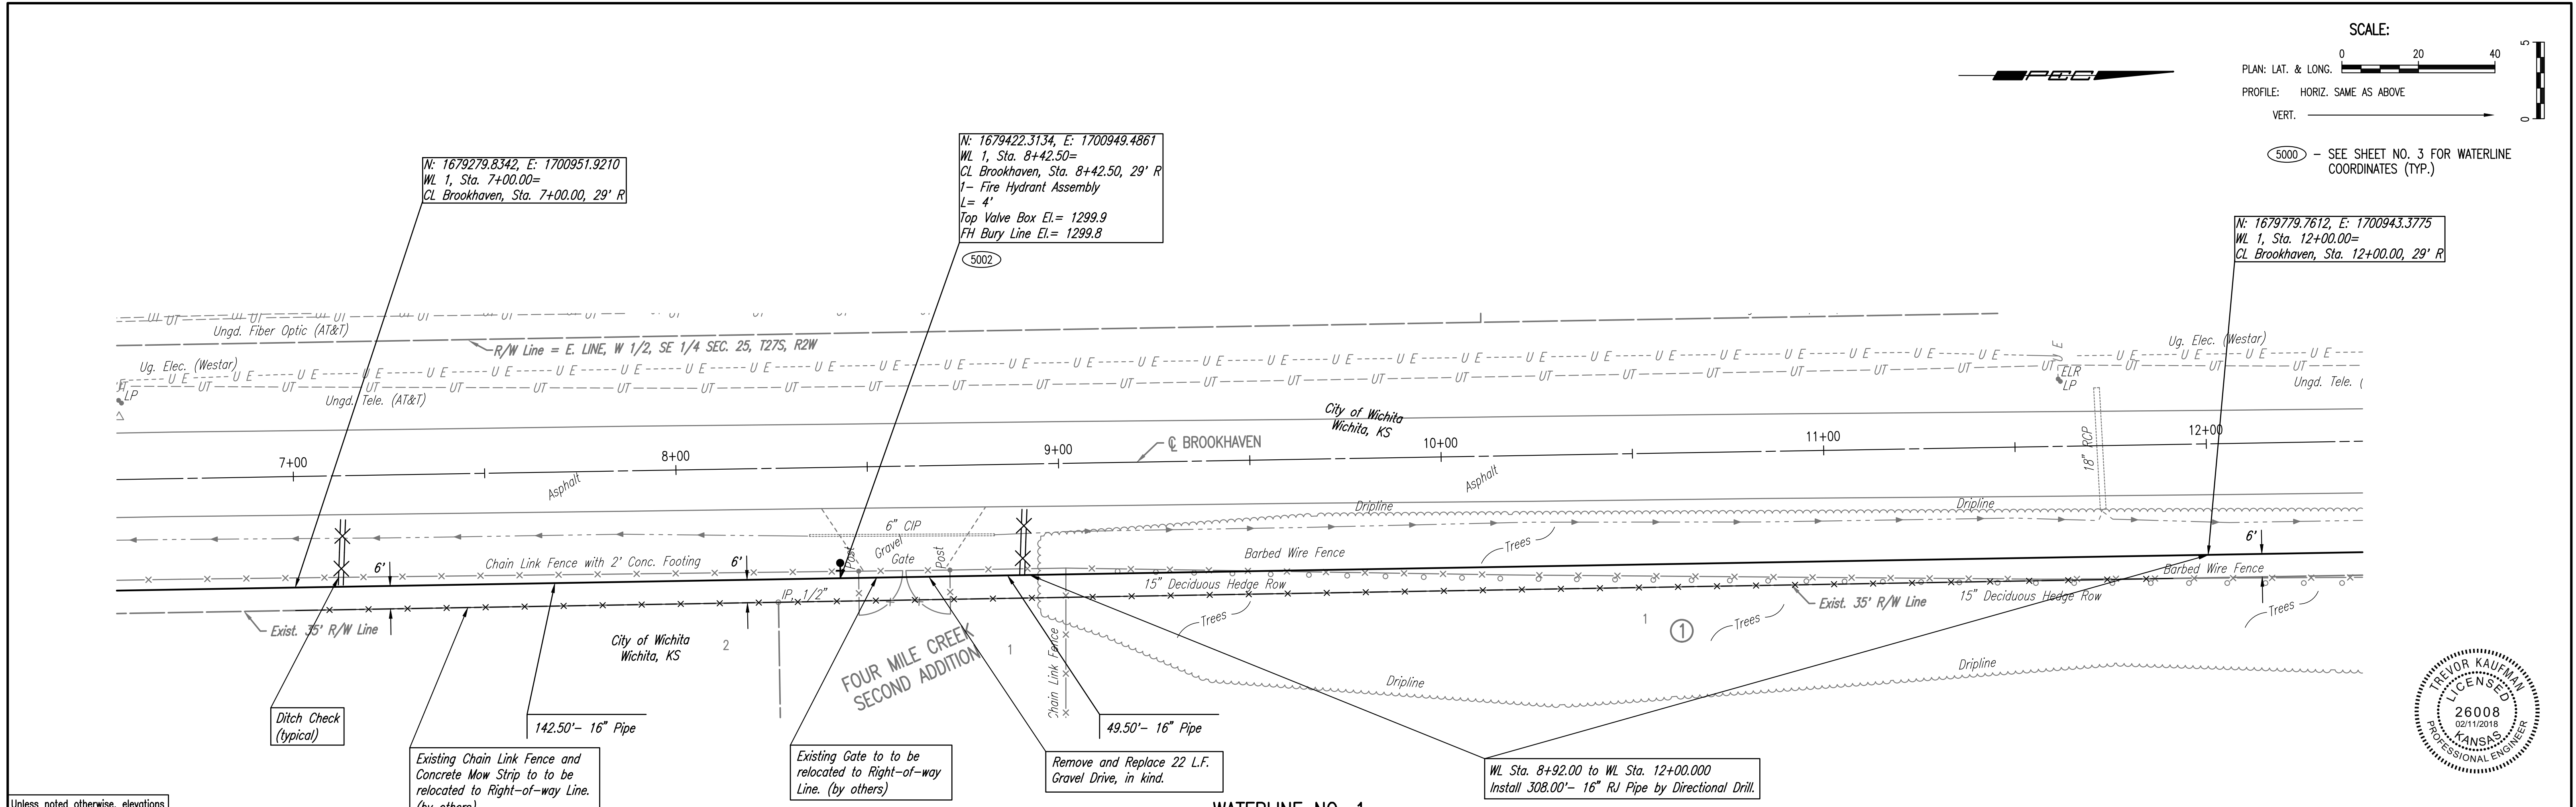

WATERLINE NO. 1
 WATER DISTRIBUTION SYSTEM IMPROVEMENTS
 16" WATERLINE ALONG 159TH STREET EAST, LINCOLN, & BROOKHAVEN
 PROFESSIONAL ENGINEERING CONSULTANTS, P.A.
 303 SOUTH TOPEKA WICHITA, KS 67202
 316-262-2691 www.pec1.com
 Designed By: JAG, TBK
 Drawn By: CSL, KTD
 Job No.: 35-170530-000-0042
 Date: May 2017
 GARY JANZEN, P.E. - CITY ENGINEER
 CITY OF WICHITA PROJECT NO. 448-90817
 Sheet 6 of 23