


PLAN	CHECKED	BY	DATE
	CHECKED		

PROFILE	CHECKED	BY	DATE
	CHECKED		

Saved: 02-01-2018 4:52:15 PM by CSI  
 Plot Scale: 1" = 20'-0" (2018 3:09:41 PM) by CSI  
 U:\Wichita-Civil\2017\170530\000\Wm\Drawings\170530-000-007-WATERLINE NO. 1

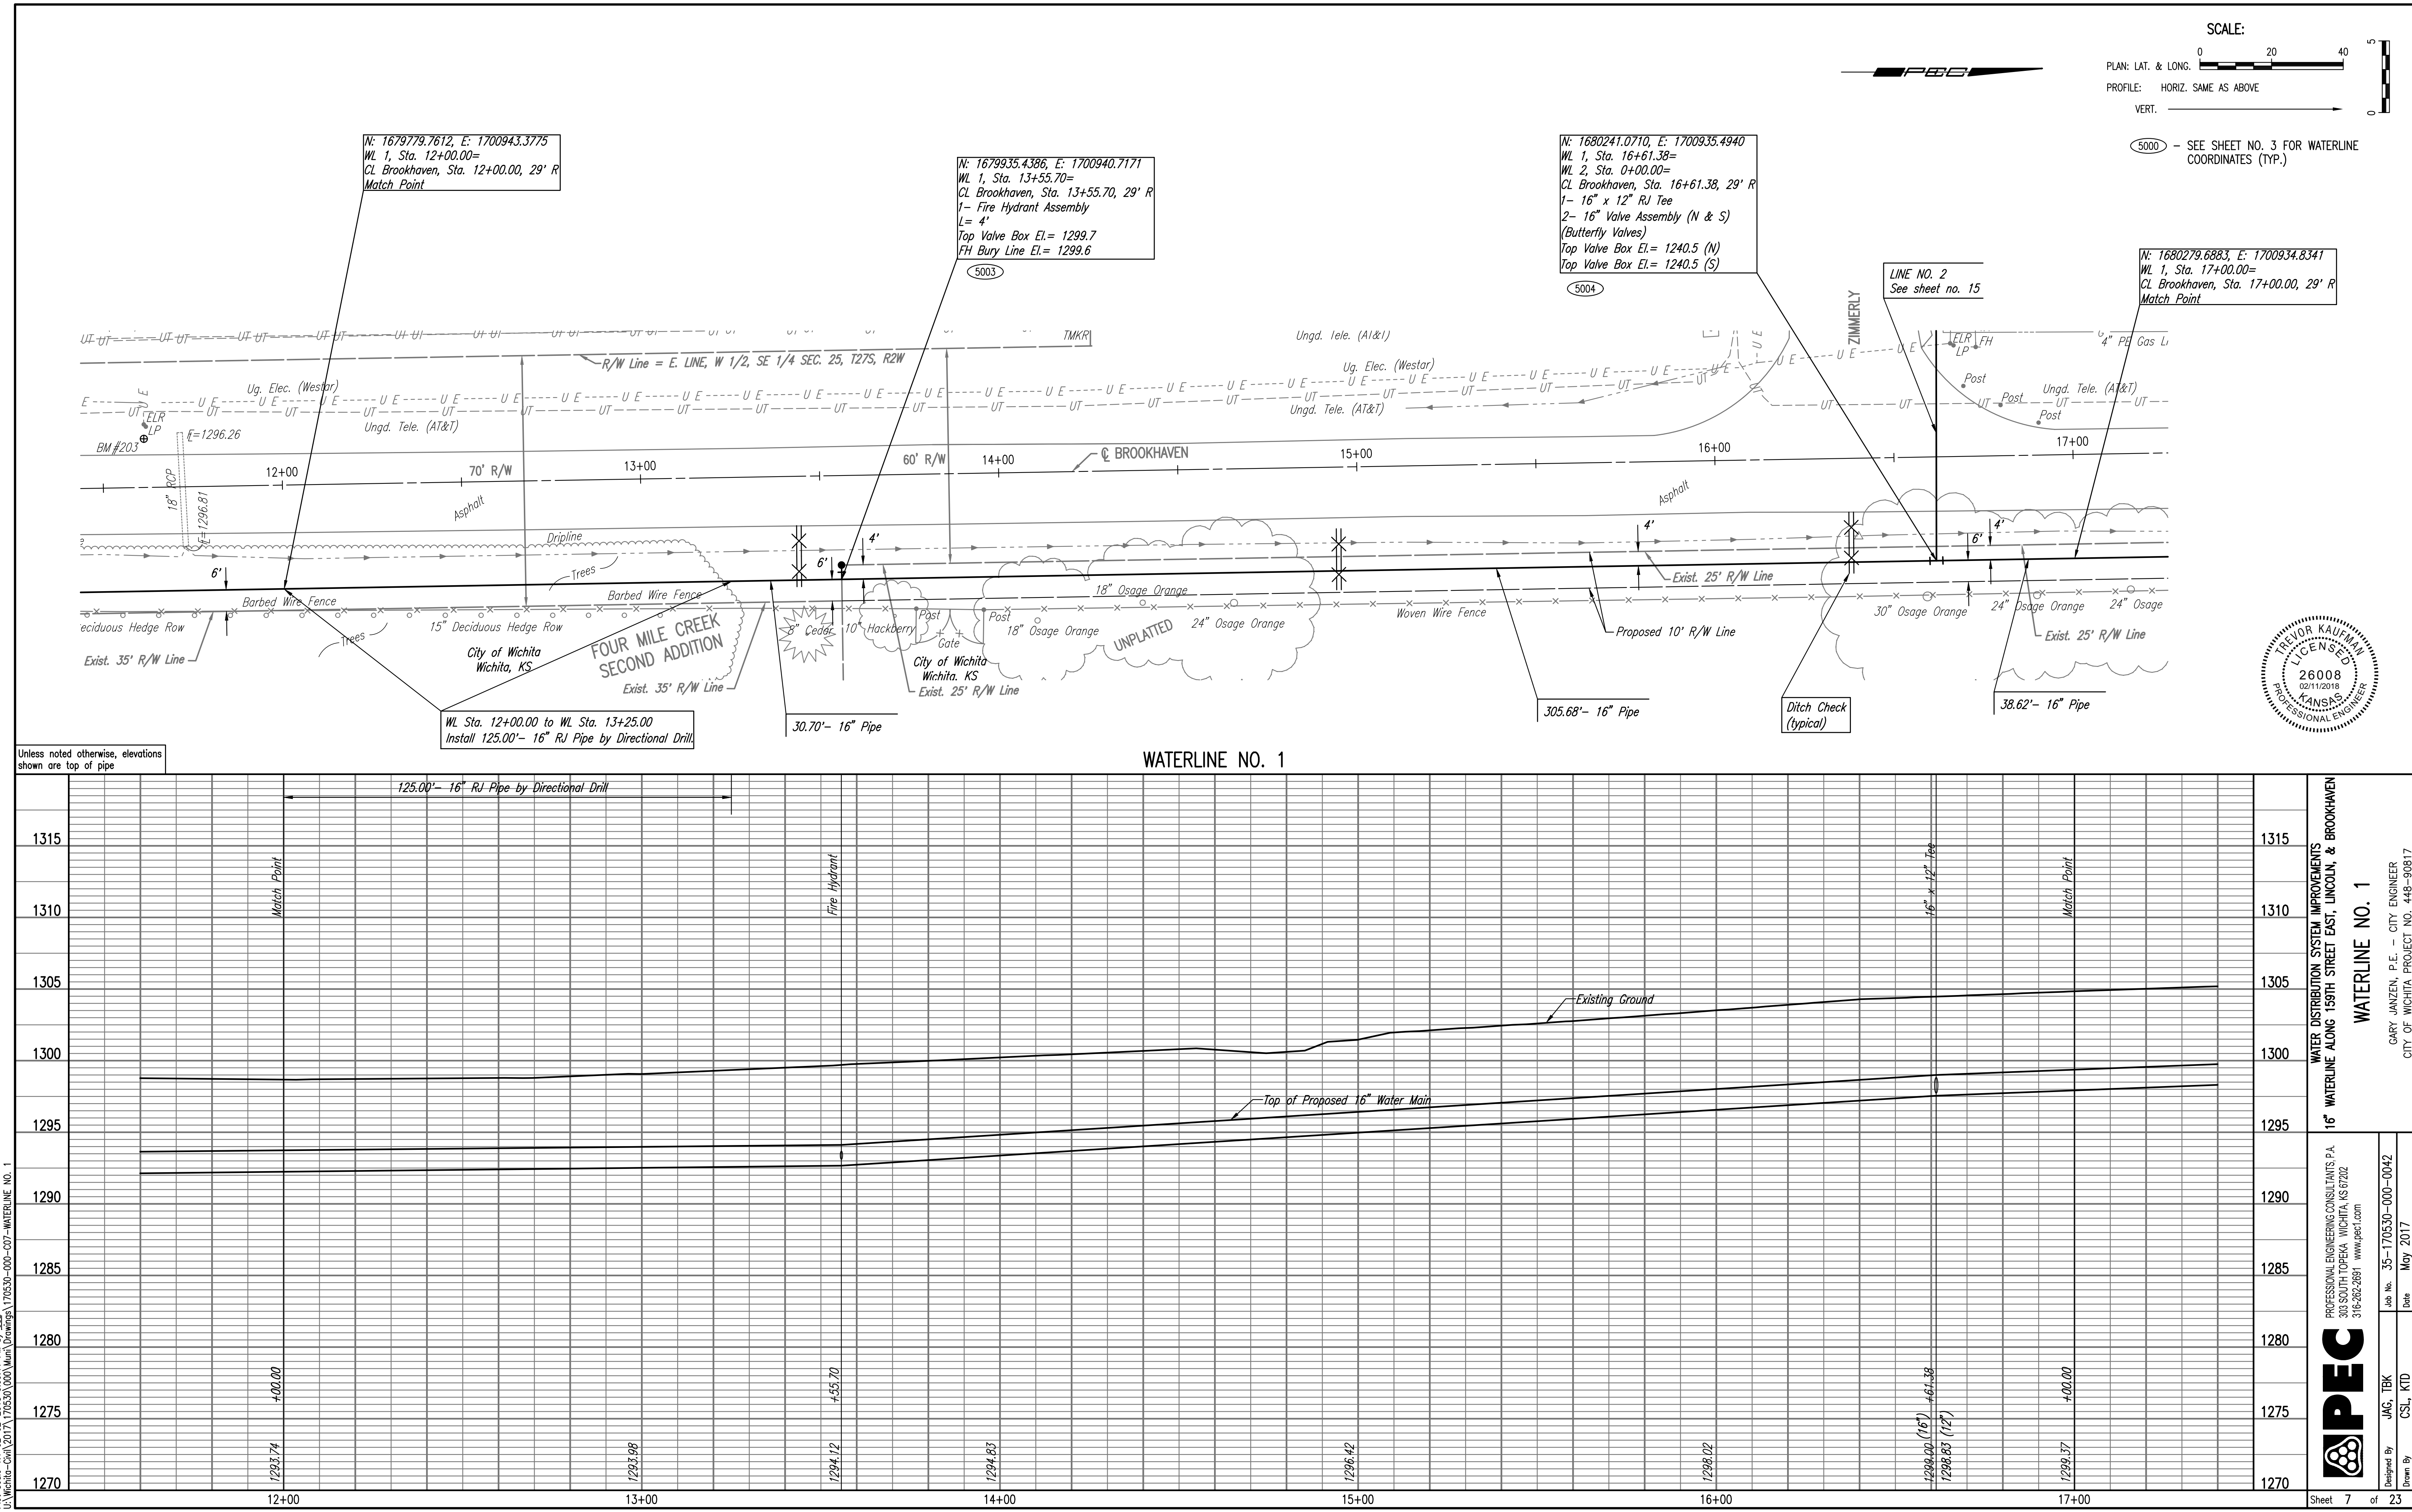

SCALE:  
 PLAN: LAT. & LONG. 0 20 40  
 PROFILE: HORIZ. SAME AS ABOVE  
 VERT. 0 5  
 (5000) - SEE SHEET NO. 3 FOR WATERLINE COORDINATES (TYP.)



**WATERLINE NO. 1**

WATER DISTRIBUTION SYSTEM IMPROVEMENTS  
 16" WATERLINE ALONG 159TH STREET EAST, LINCOLN, & BROOKHAVEN

PROFESSIONAL ENGINEERING CONSULTANTS, P.A.  
 303 SOUTH TOPEKA WICHITA, KS 67202  
 316-262-2691 www.pec1.com

Designed By: JAG, TBK  
 Drawn By: CSL, KTD

Job No. 35-170530-000-0042  
 Date: May 2017

GARY JANZEN, P.E. - CITY ENGINEER  
 CITY OF WICHITA PROJECT NO. 448-90817

Sheet 7 of 23