
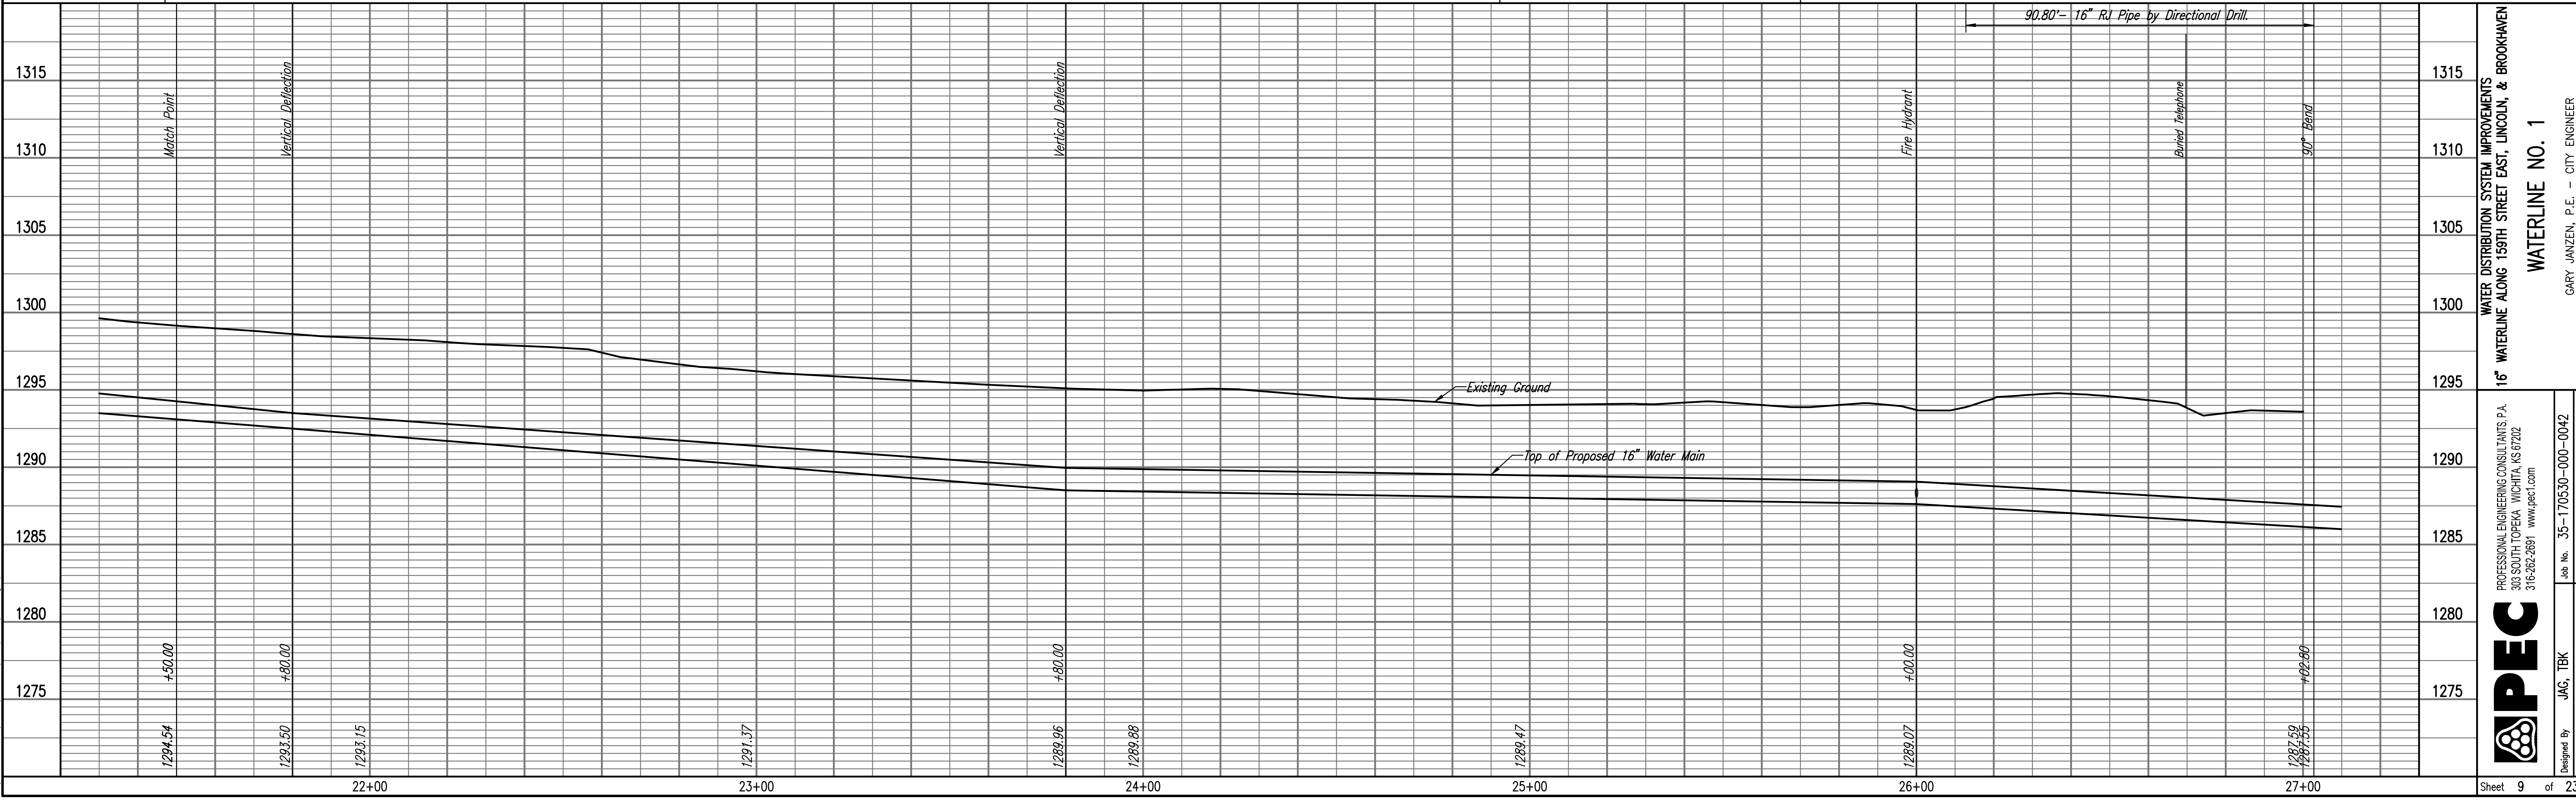


PLAN	CHECKED	DATE
	CHECKED	

PROFILE	CHECKED	DATE
	CHECKED	

Saved: 02-01-2018 2:40:48 PM by: CSI
 Plot Scale: 1" = 20'-00" (Horizontal), 1" = 10'-00" (Vertical)
 U:\Projects\2017\170530-000-Waterline No. 1\Drawings\170530-000-WATERLINE NO. 1

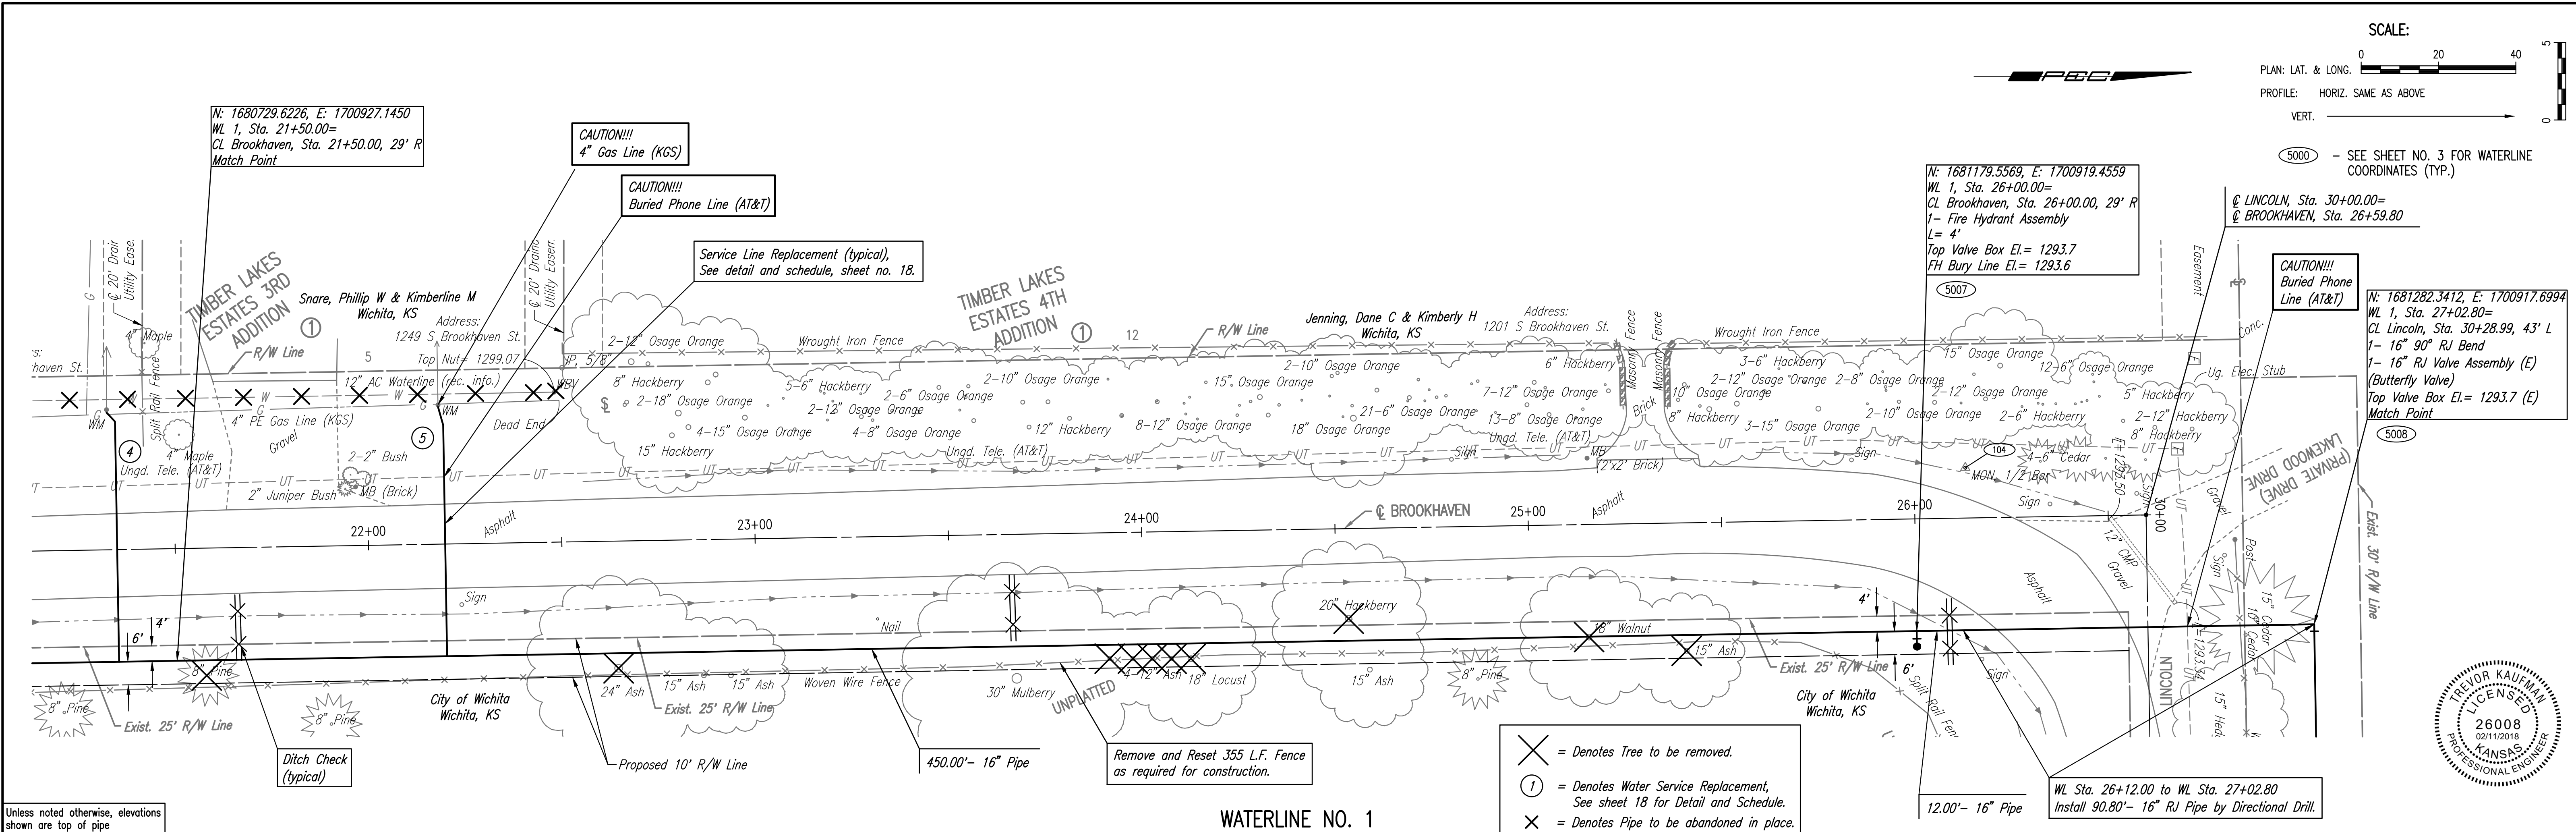

PEC
 PROFESSIONAL ENGINEERING CONSULTANTS, P.A.
 303 SOUTH TOPEKA WICHITA, KS 67202
 316-262-2691 www.pec1.com

Job No. 35-170530-000-0042
 Date May 2017

Designed By JAG, TBK
 Drawn By CSL, KTD

WATERLINE NO. 1
 WATER DISTRIBUTION SYSTEM IMPROVEMENTS
 16" WATERLINE ALONG 159TH STREET EAST, LINCOLN, & BROOKHAVEN
 GARY JANZEN, P.E. - CITY ENGINEER
 CITY OF WICHITA PROJECT NO. 448-90817

Sheet 9 of 23