


FOX RIDGE & FOX RIDGE SECOND CROSS SECTIONS

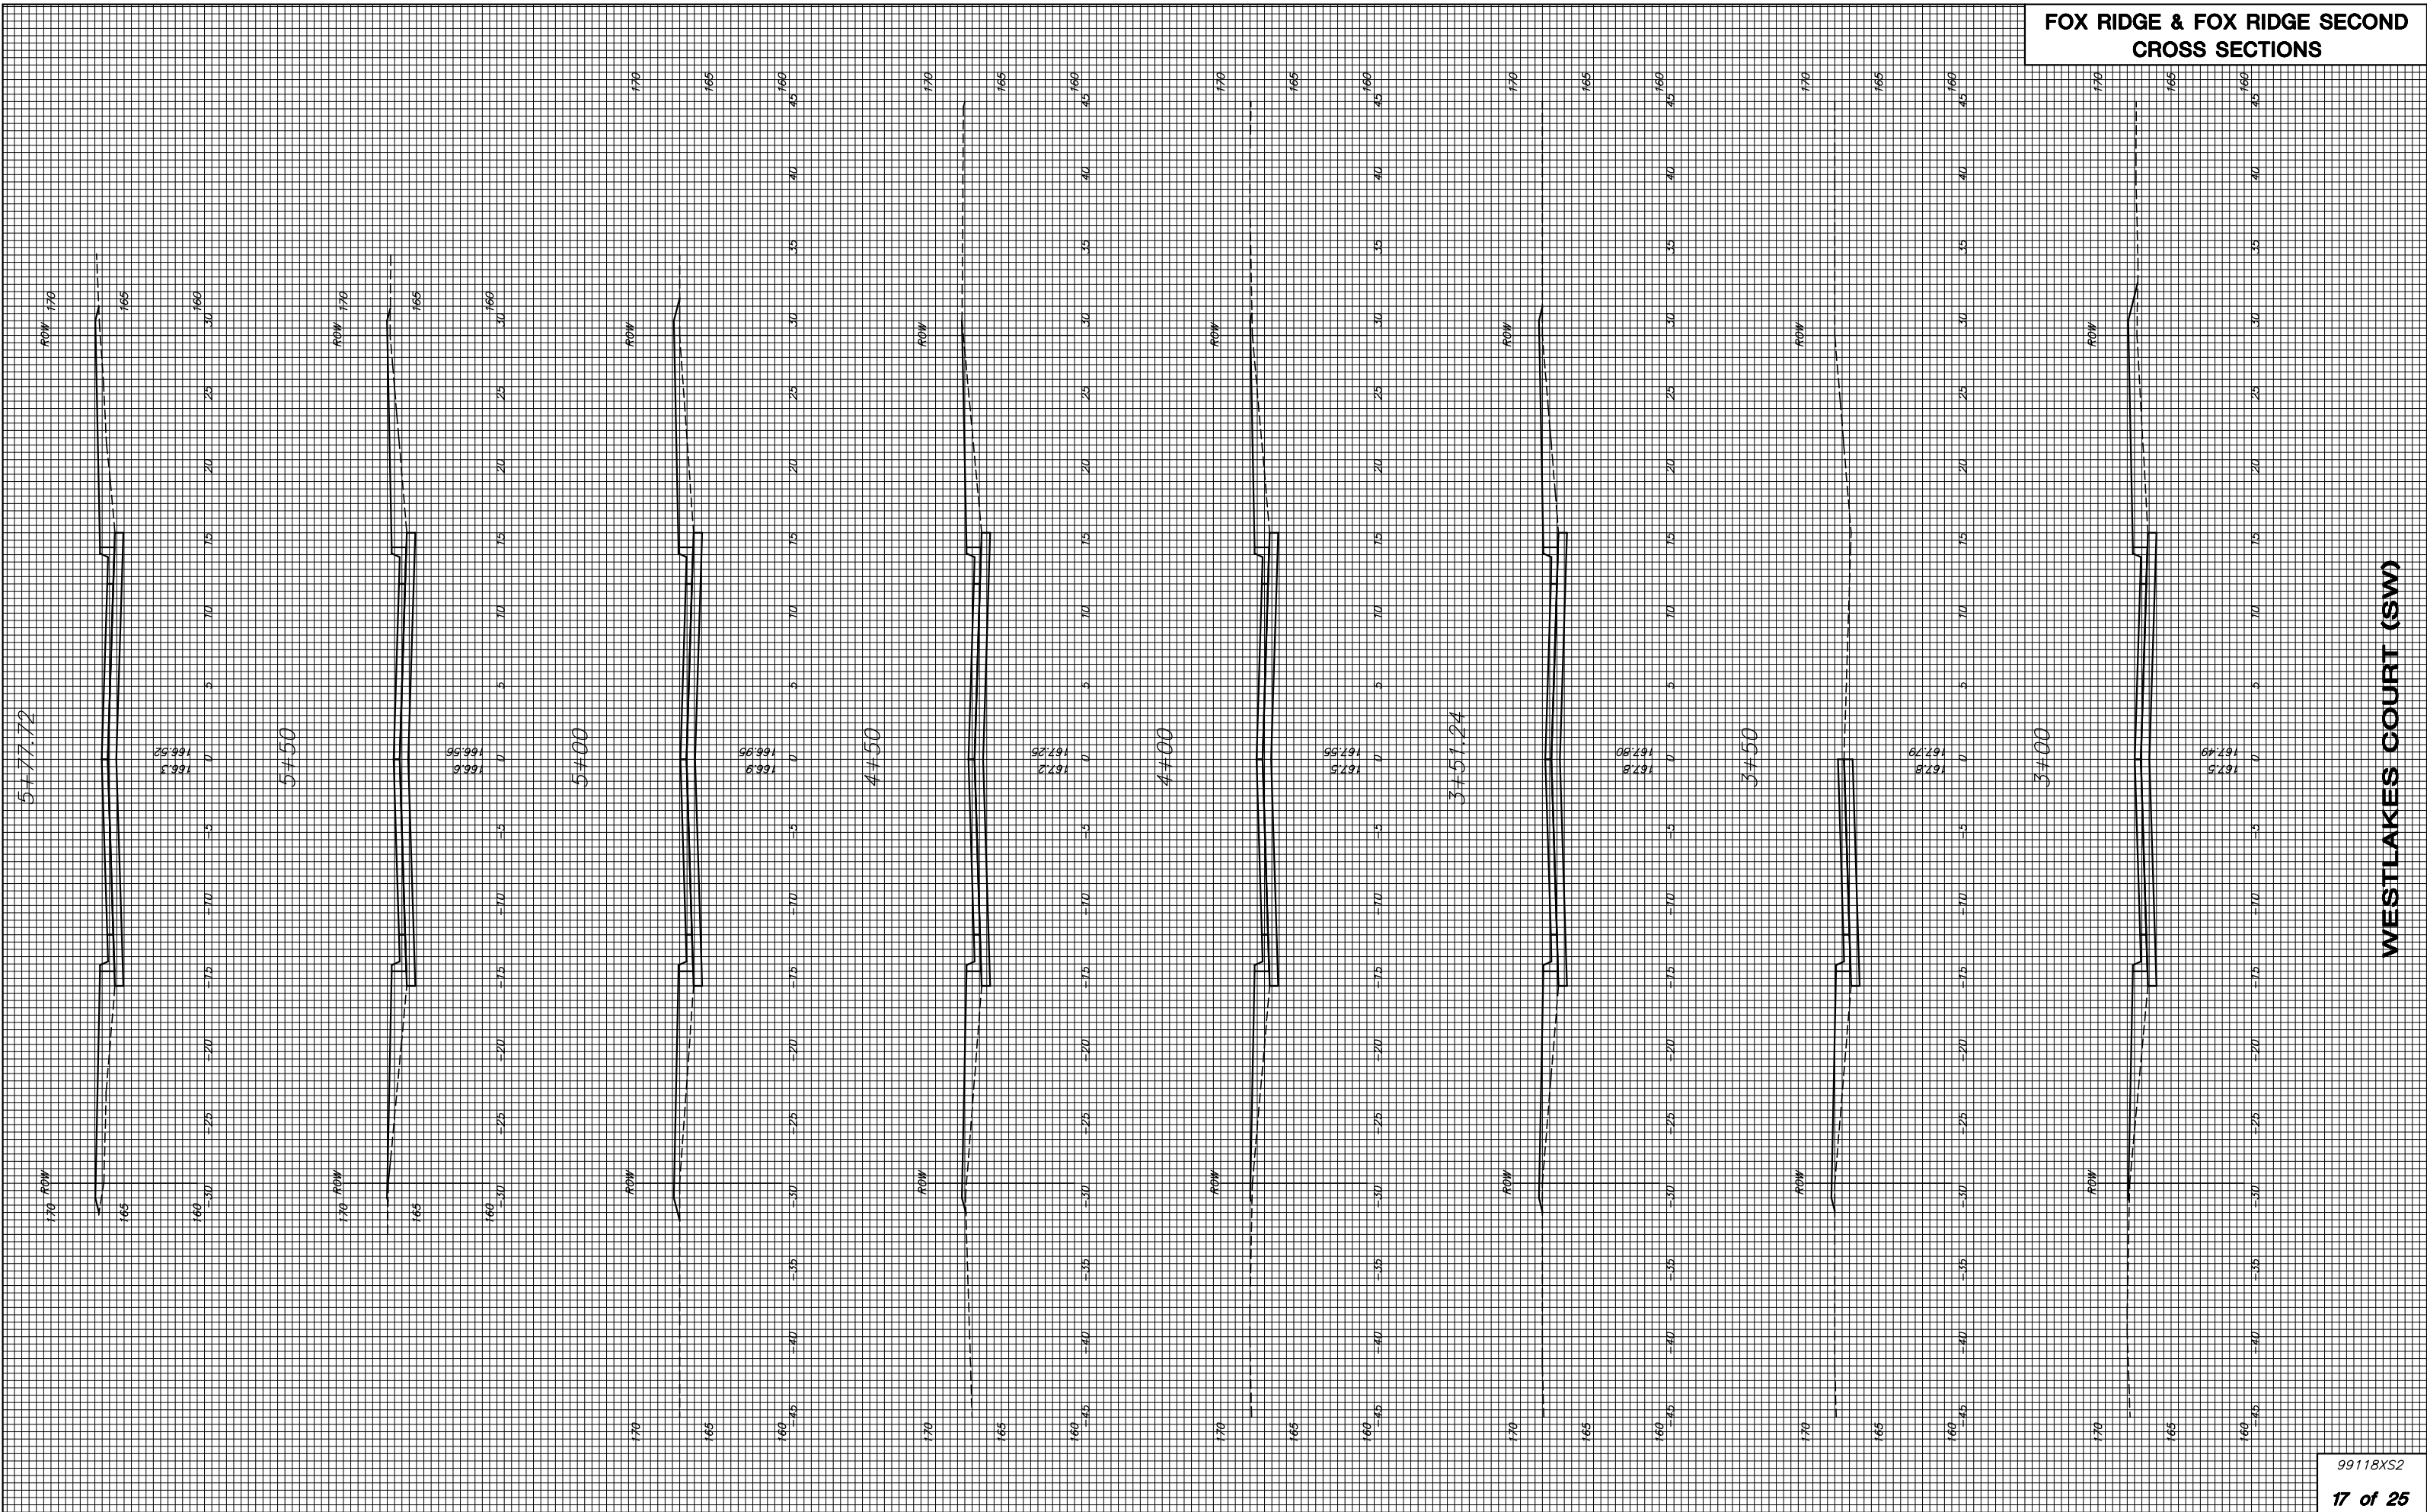

WESTLAKES COURT (SW)