



PHASE 1 - MEDIAN WORK

NOTE: CONTRACTOR SHALL NOTIFY ADJACENT PROPERTY OWNERS OF CONSTRUCTION 72-HRS. PRIOR TO PLACEMENT OF TRAFFIC CONTROL DEVICES.

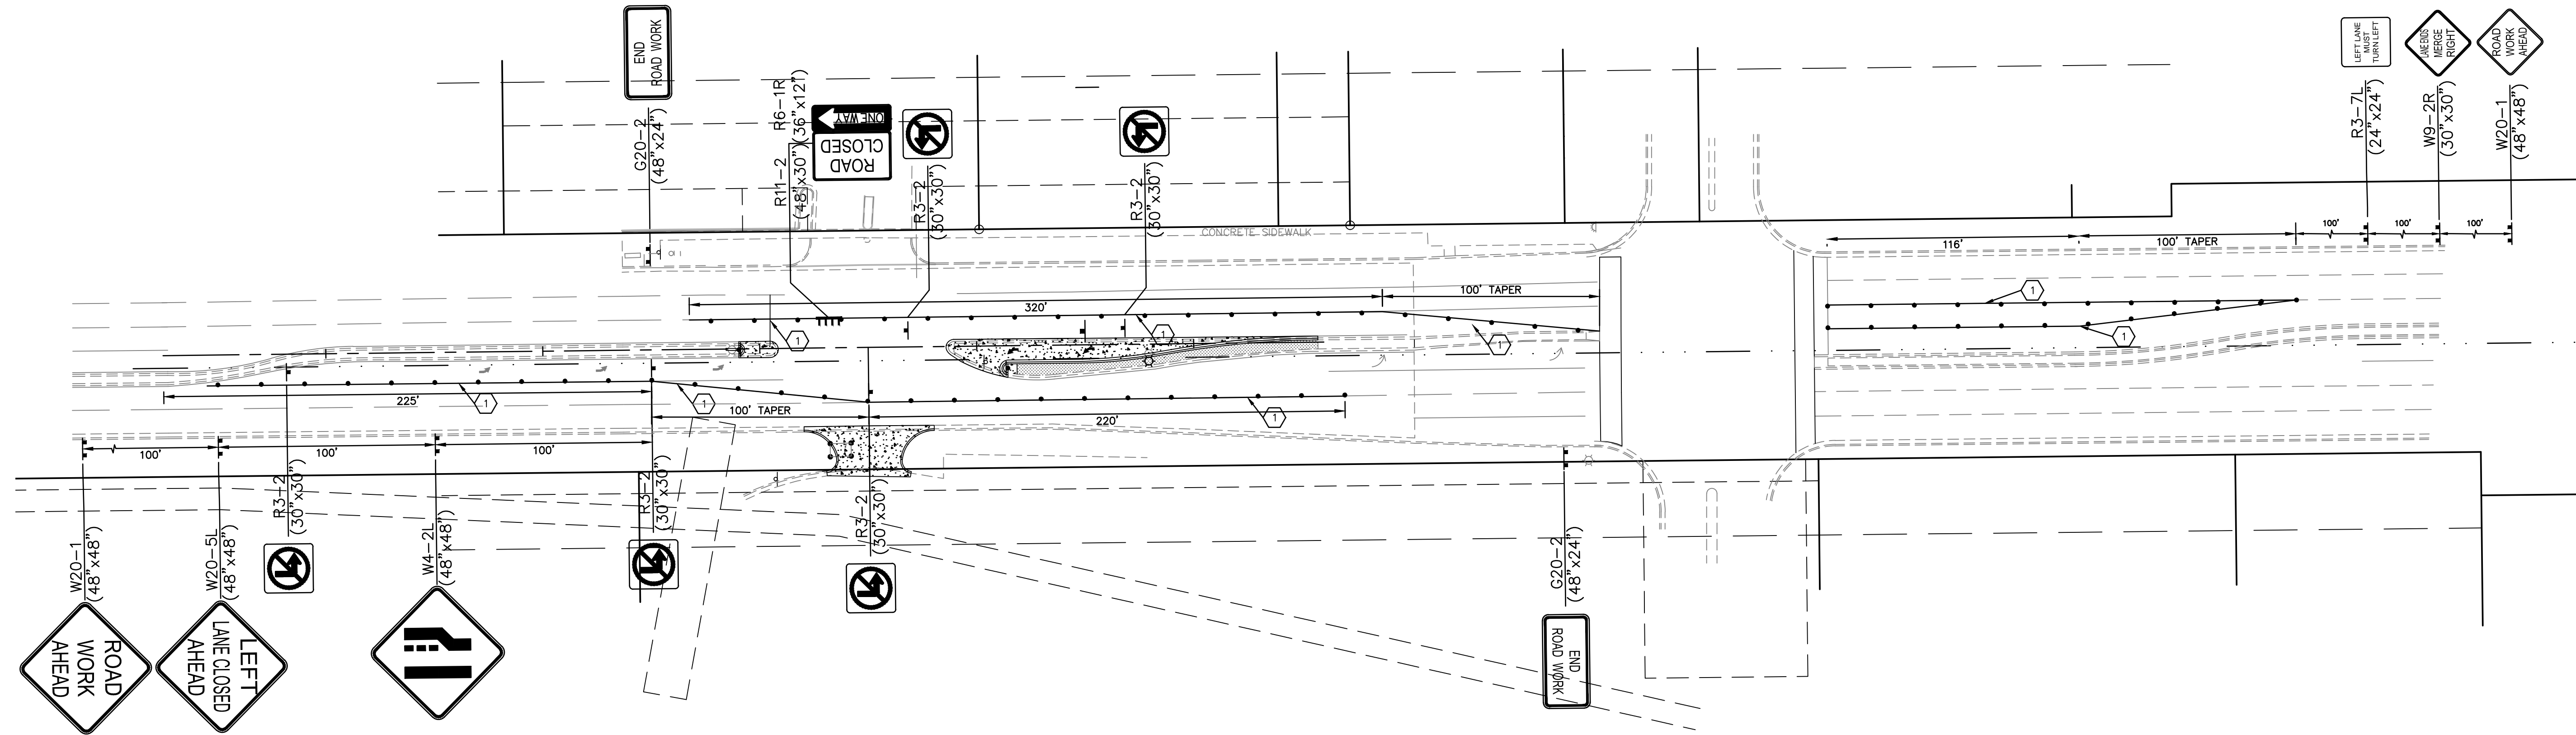


PHASE 2 - COMPLETION OF DRIVE

NOTE: CONTRACTOR SHALL NOTIFY ADJACENT PROPERTY OWNERS OF CONSTRUCTION 72-HRS. PRIOR TO PLACEMENT OF TRAFFIC CONTROL DEVICES.

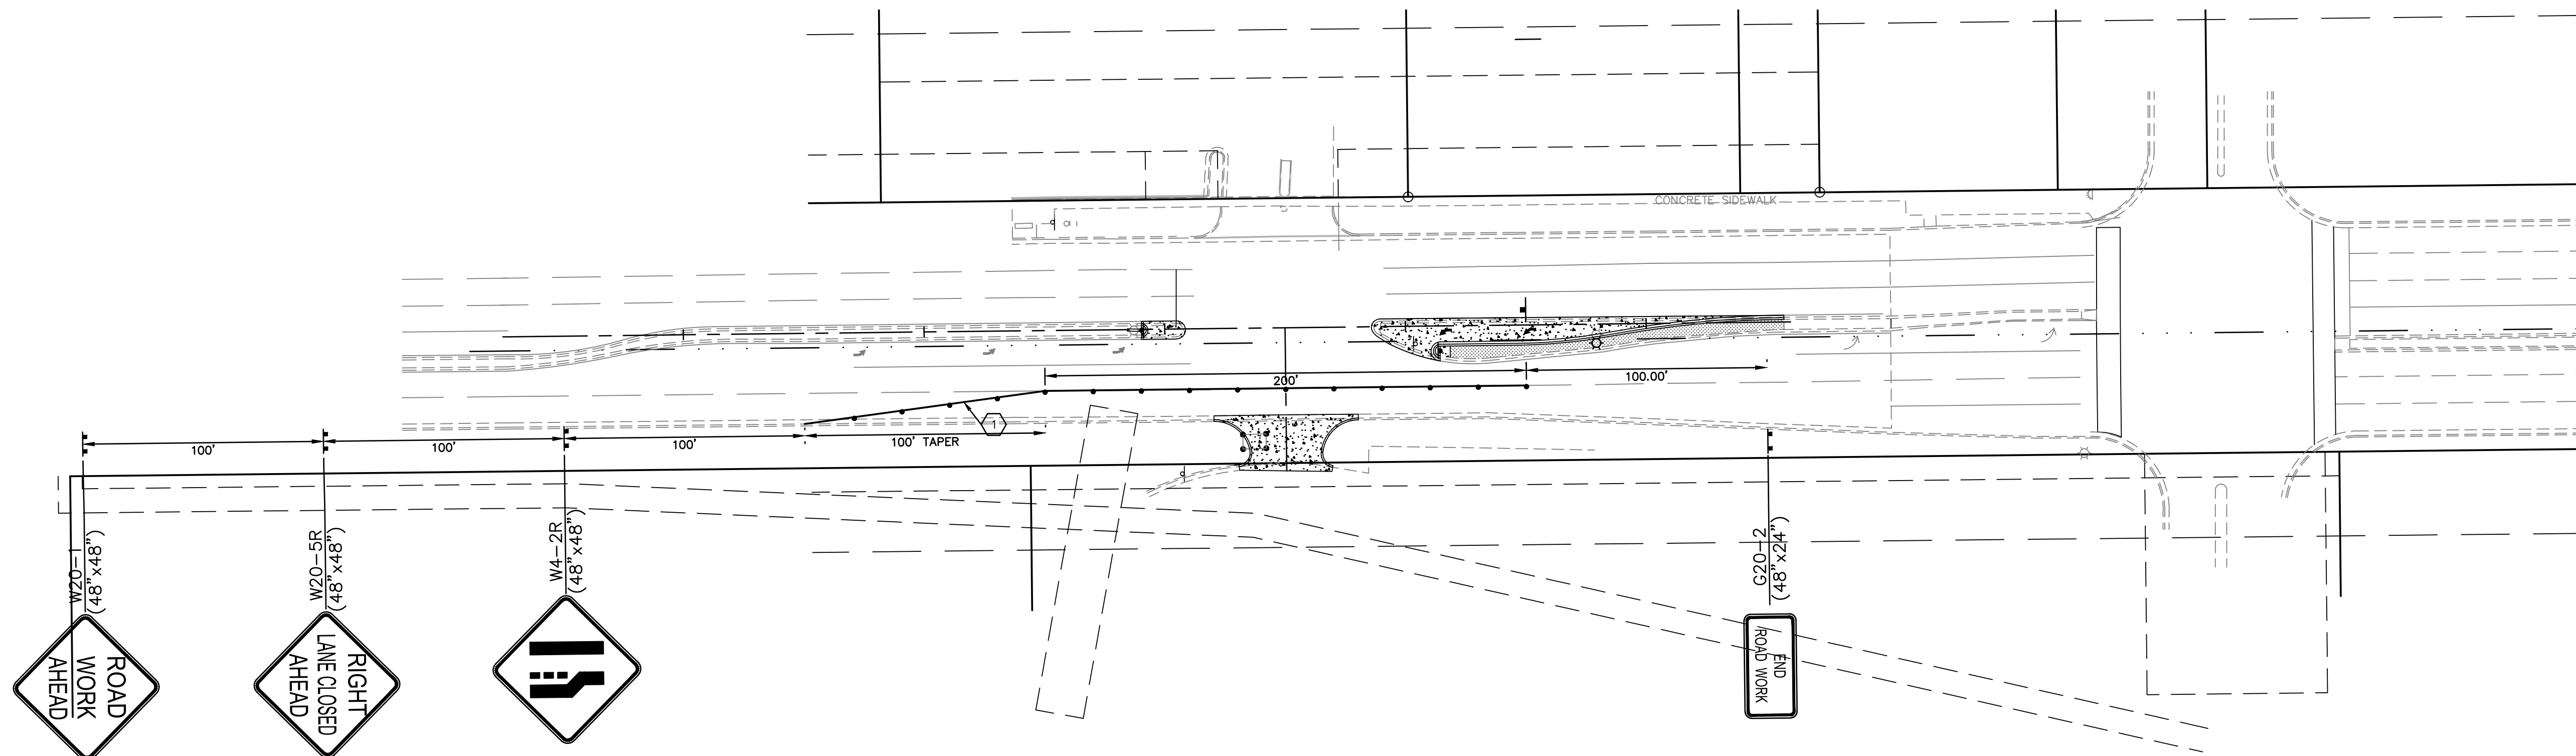

- LEGEND**
- WORK AREA
 - SIGNS
 - TYPE III BARRICADE
 - 4" SOLID WHITE LINE, TEMP. TYPE I
W/ TUBULAR MARKERS @ 20' SPACING

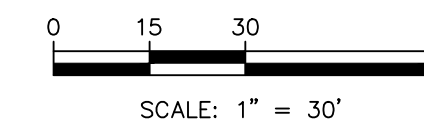

PROJ. NO.		0221	
DESIGNER	BAC	DRAWN BY	MLT
CFN			
SHEET		0221STTC	
07	OF 13	REV	0
TWIN LAKES TURN LANE AMIDON AVE WICHITA, KS		TWIN LAKES TURN LANE TRAFFIC CONTROL & PHASING	
BRIAN A. COON ENGINEER KS # 19190		REV	DATE
		9-11-19	FOR CONSTRUCTION
		8-08-19	FOR CITY REVIEW
BAC	MLT	DSN	MLT
		DWN	CHK