


N 1668441.51 E 1654982.83  
 STA. 7+47.98, LINE 19 =  
 STA. 8+71.03 LUTHER, 20.00' RT.  
 CONNECT TO EXIST. 8" MAIN  
 \* 1-8" TAPPING VALVE  
 \* 1-12"X8" TAPPING SLEEVE  
 \*\* 1-6" VALVE BOX ASS'Y.  
 VALVE BOX ELEV. 1281.30  
 \*SUPPLIED AND INSTALLED BY  
 CITY OF WICHITA WATER DEPT.  
 \*\* SUPPLIED BY C.O.W.  
 INSTALLED BY CONTRACTOR

N 1668436.39E 1654662.31  
 STA. 4+27.43, LINE 19 =  
 STA. 0+00.00, LINE 18 =  
 STA. 5+50.48, LUTHER, 20.00 RT.  
 1 - 8"x8"x8" MJ TEE (N)  
 1 - 8" GATE VALVE ASS'Y.  
 VALVE BOX ELEV. 1281.60

WATER METER SUMMARY				
BL Station	Lt./Rt.	Service (Long or Short)	Address	As Built
5+50	Rt.	Short	1535 E. LUTHER	
6+11	Rt.	Short	1601 E. LUTHER	
6+42	Lt.	Long	1602 E. LUTHER	
6+71 **	Rt.	Short	1607 E. LUTHER	
6+80 **	Lt.	Long	1608 E. LUTHER	

WATER METER SUMMARY				
BL Station	Lt./Rt.	Service (Long or Short)	Address	As Built
7+73 **	Rt.	Short	1613 E. LUTHER	
7+79 **	Lt.	Long	1614 E. LUTHER	
7+99 **	Lt.	Long	2945 S. HYDRAULIC	
8+02 **	Rt.	Short	3003 S. HYDRAULIC	


\*\* These meters are single, but are connected to 3 addresses each.

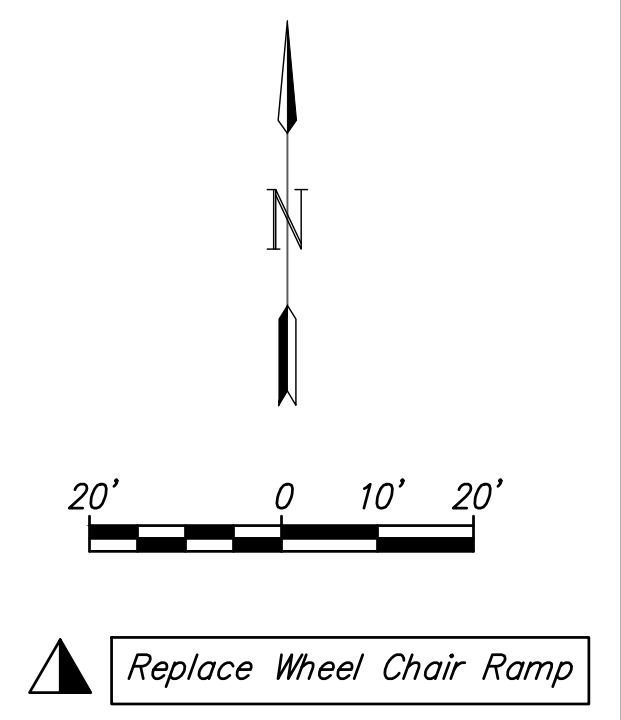

▲ Replace Wheel Chair Ramp  
 ● Contractor to coordinate with Westar to support pole during construction.



Existing Pavement, Curb and Gutter to be Removed and Replaced as necessary for construction. No additional pay shall be made for this work, Subsidiary to other pay items.

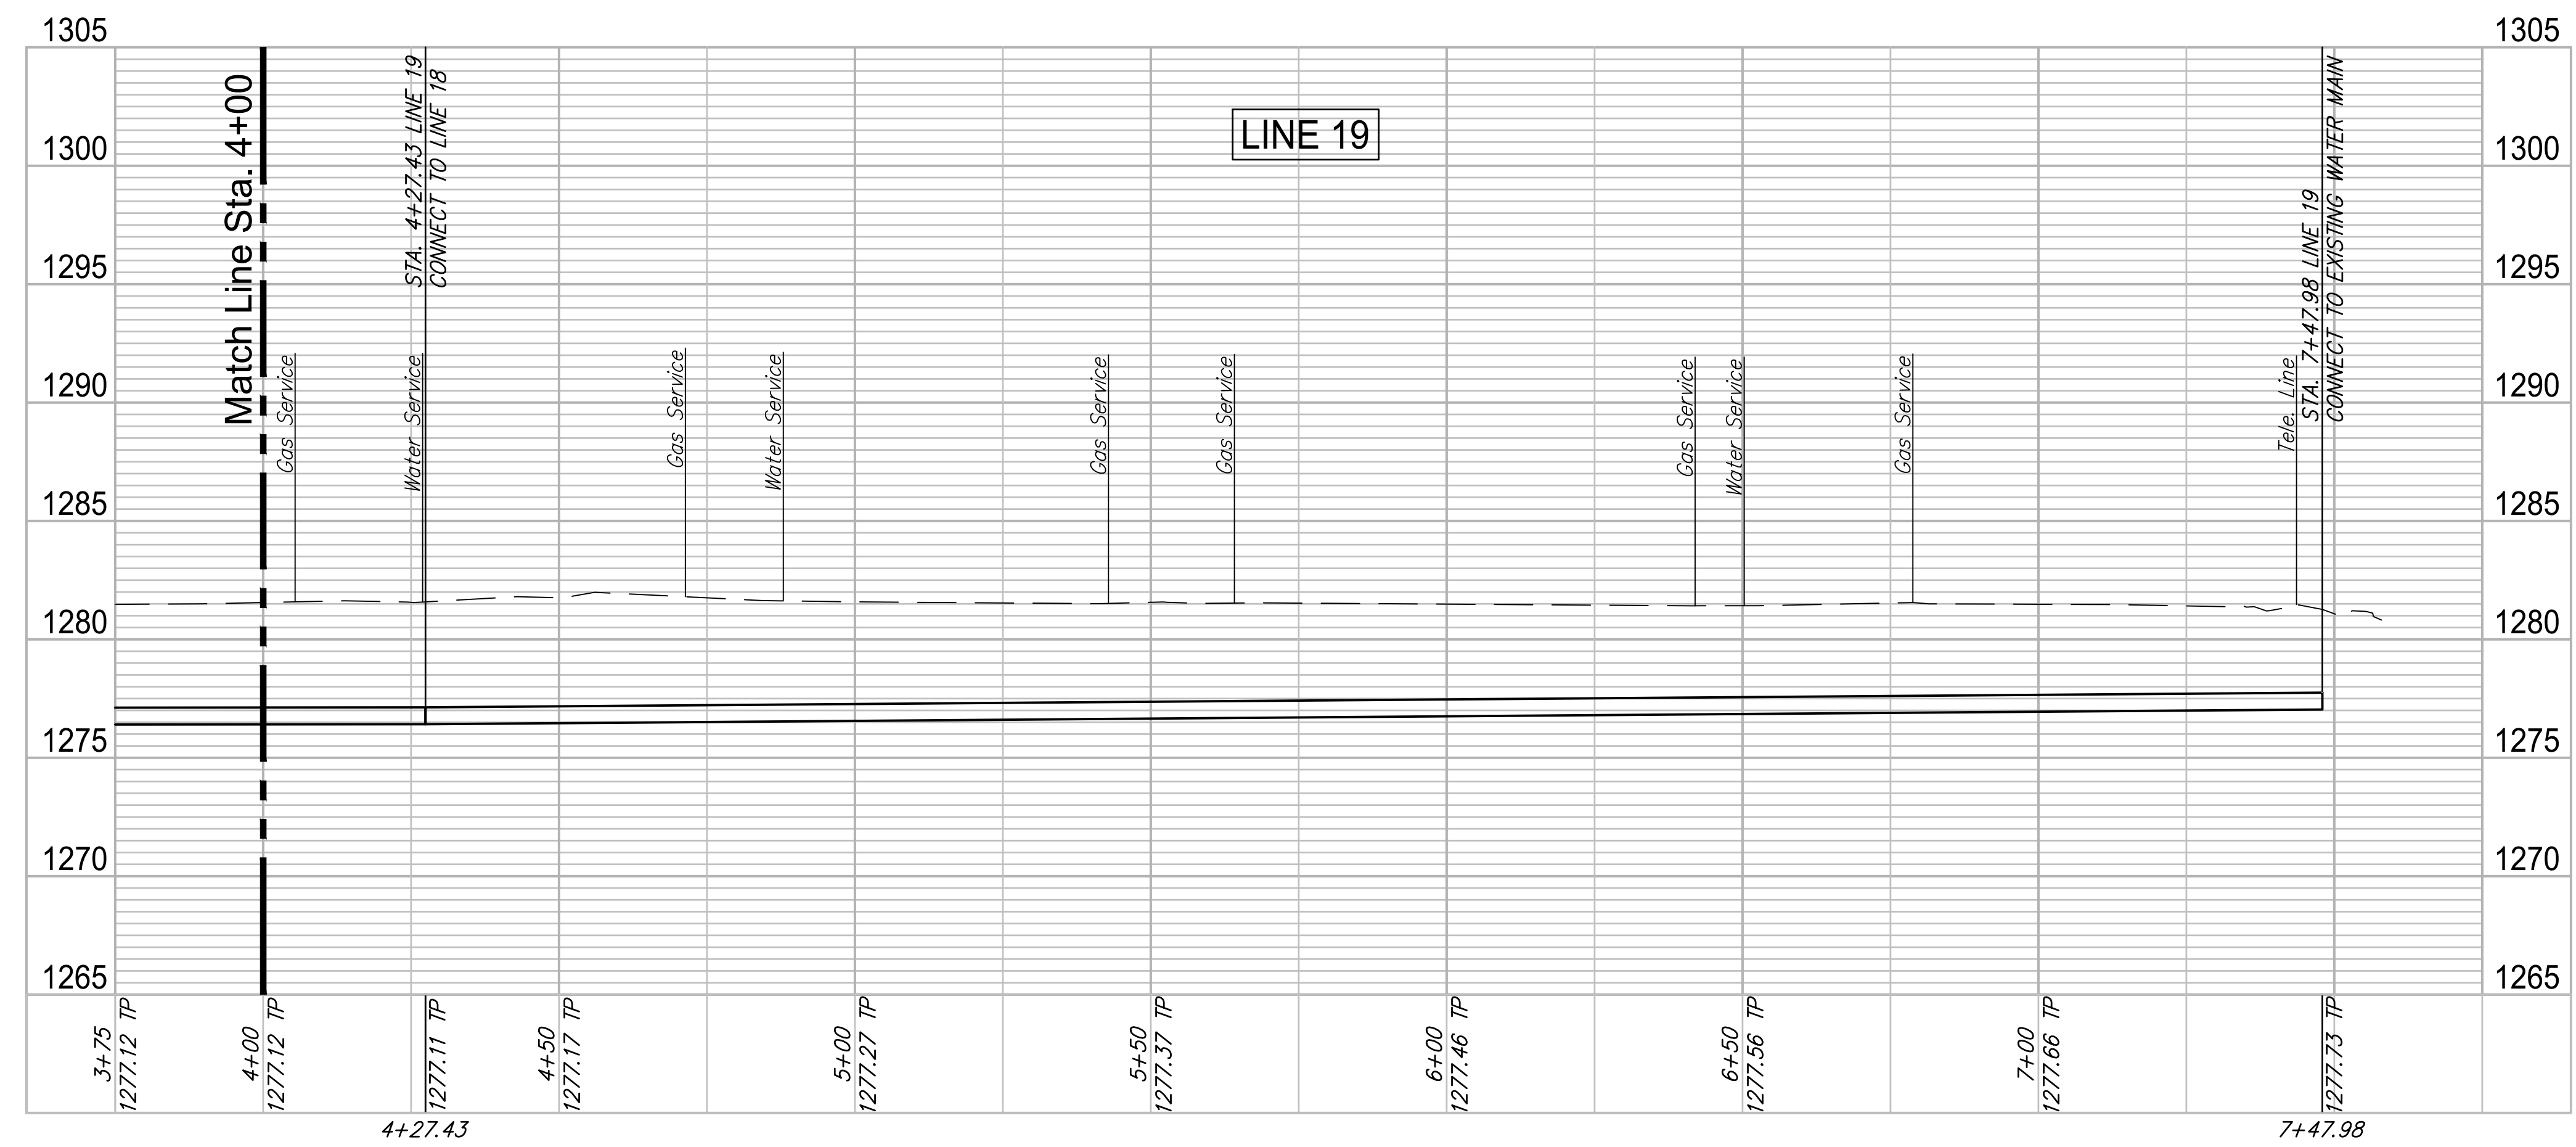

4+27.43

7+47.98

PROJECT NUMBER: 448-30721  
 DESIGN: CMB / RA  
 DRAWING FILE: LINE 19 - Luther  
 REVIEW: 5-24-2017  
 DATE: 4/20/18  
 DESIGNER: CMB / RA  
 DRAWN: DRS / RA  
**ROSE MARIE WATER - Part B**  
**Luther - Line 19 (2 of 2)**  
 Wichita, Kansas  
 GARVER JOB: 16264701  
 SHEET: 10 OF 53  
 © Copyright 2018, Garver