


N 1668056.71 E 1654159.48
 STA. 6+23.07, LINE 20 =
 STA. 7+00.64 CROWLEY-W, 24.00' RT.
 DEFLECT PIPE 5' LT.


N 1668063.78 E 1654227.96
 STA. 6+91.91, LINE 20 =
 STA. 7+69.22 CROWLEY-W, 18.00' RT.
 DEFLECT PIPE 5' RT.

N 1668064.00 E 1654241.79
 STA. 7+05.75, LINE 20 =
 STA. 7+83.06 CROWLEY-W, 18.00' RT.
 CONNECT TO EXIST. 8" MAIN
 * 1-8" TAPPING VALVE
 * 1-8"x8" TAPPING SLEEVE
 ** 1-6" VALVE BOX ASS'Y.
 VALVE BOX ELEV. 1279.70
 * SUPPLIED AND INSTALLED BY
 CITY OF WICHITA WATER DEPT.
 ** SUPPLIED BY C.O.W.
 INSTALLED BY CONTRACTOR

WATER METER SUMMARY				
BL Station	Lt./Rt.	Service (Long or Short)	Address	As Built
4+31	Lt.	Long	1326 E. CROWLEY	
4+85	Lt.	Long	1402 E. CROWLEY	
4+93	Rt.	Short	1401 E. CROWLEY	
5+51	Lt.	Long	1408 E. CROWLEY	
5+59	Rt.	Short	1407 E. CROWLEY	

WATER METER SUMMARY				
BL Station	Lt./Rt.	Service (Long or Short)	Address	As Built
6+15	Lt.	Long	1414 E. CROWLEY	
6+25	Rt.	Short	1415 E. CROWLEY	
6+80	Lt.	Long	1420 E. CROWLEY	
6+87	Rt.	Short	1419 E. CROWLEY	

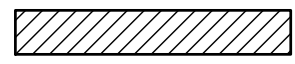 Existing Pavement, Curb and Cutter to be Removed and Replaced as necessary for construction. No additional pay shall be made for this work, *Subsidiary* to other pay items.

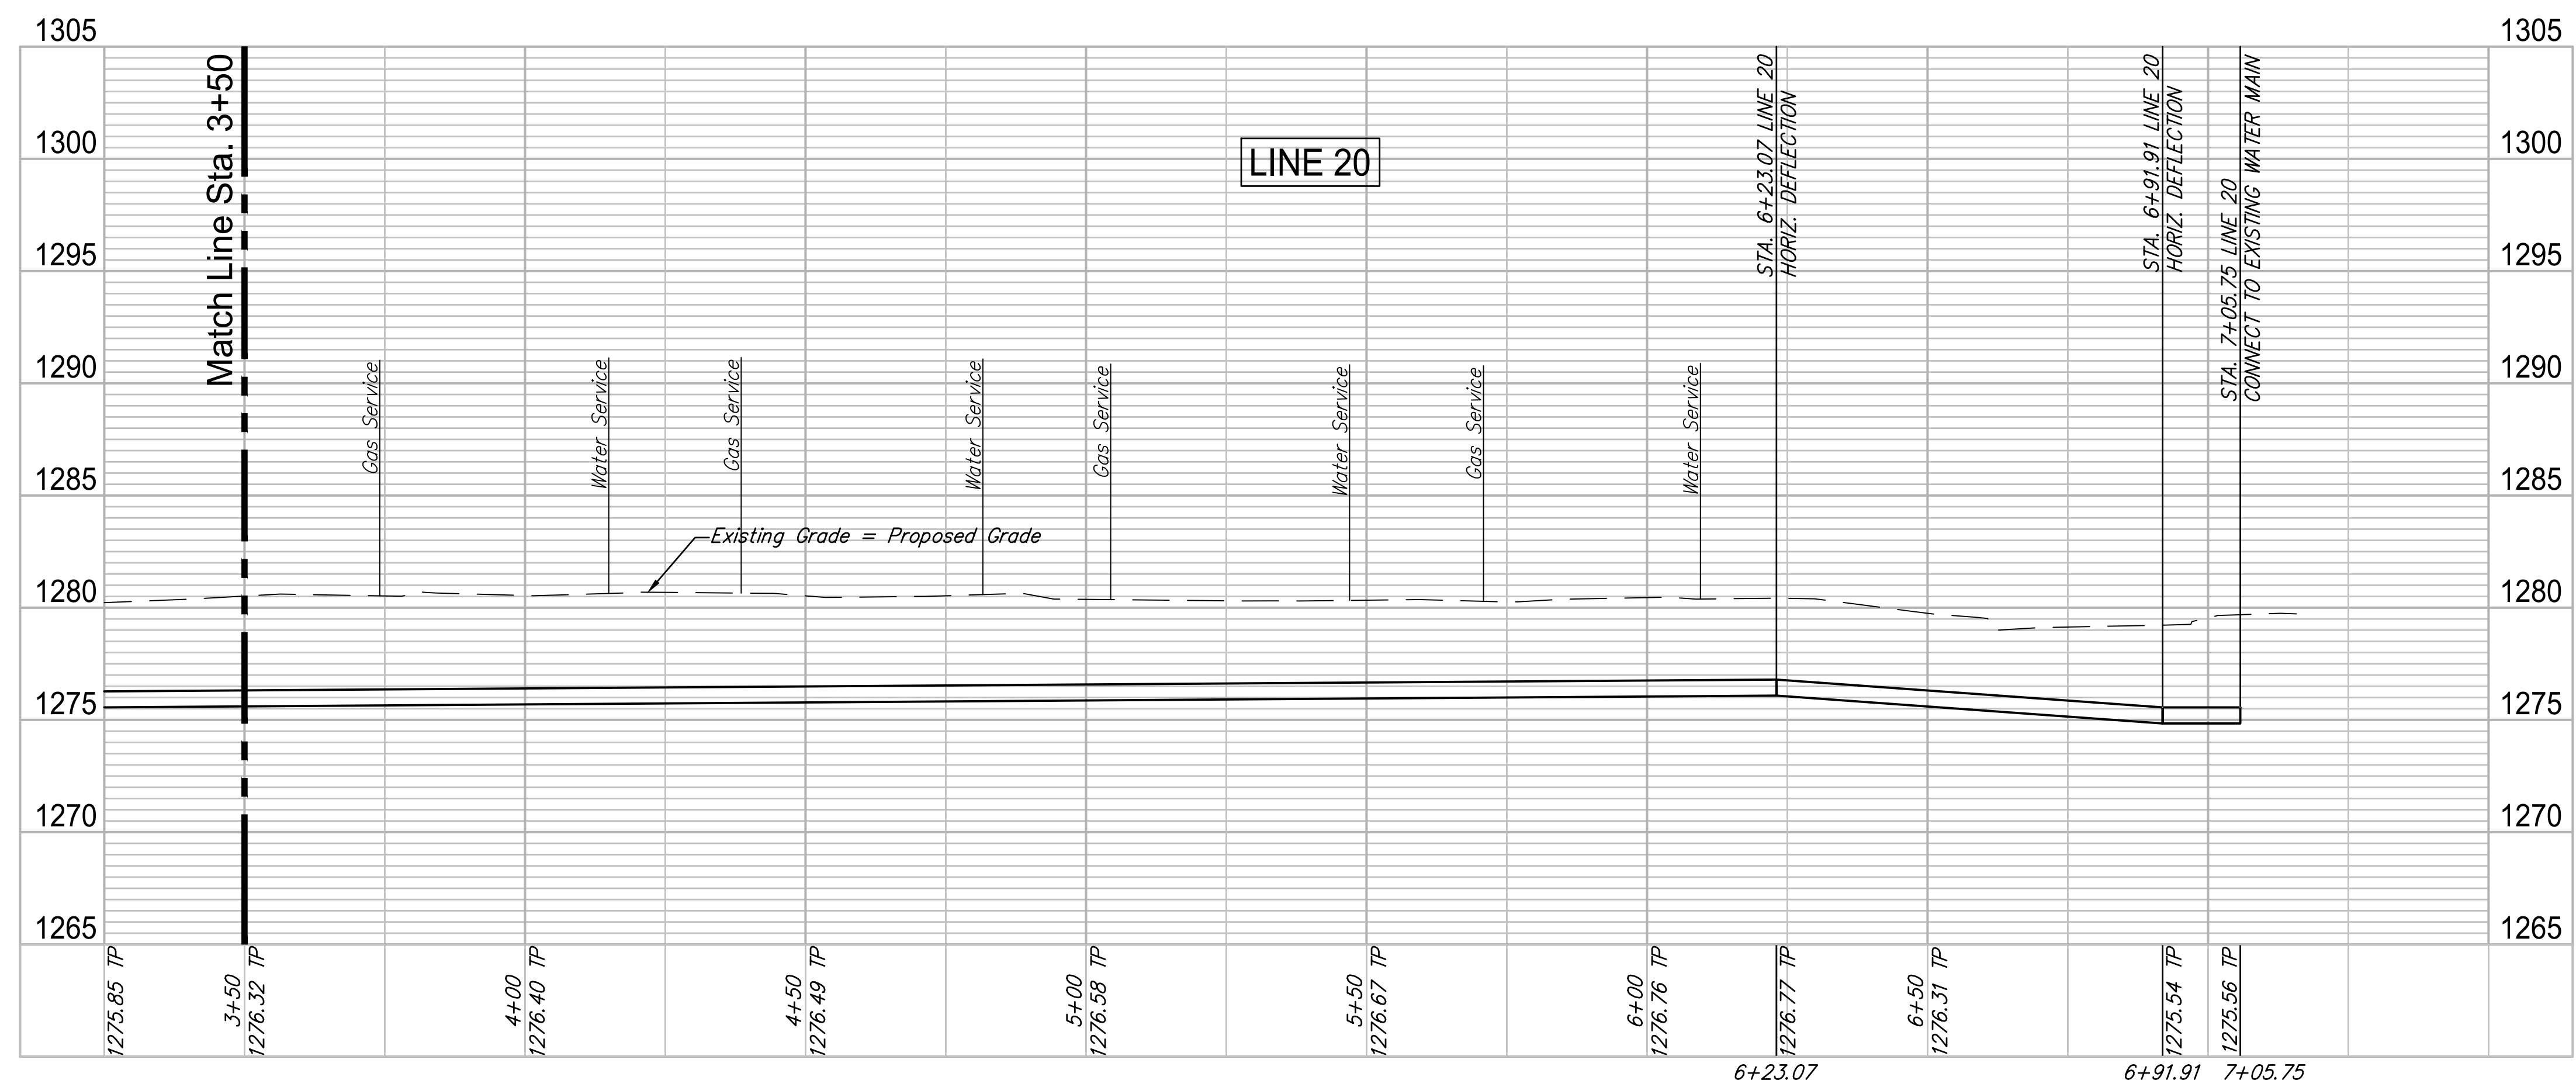

PROJECT NUMBER: 448-30721
 PROJECT TITLE: LINE 20 - Crowley
 DESIGN: CMB / RA
 DRAWN: DRS / RA
 REVIEW: 5-24-2017
 DATE: 4/20/18
 GARVER
 16264701
 12 OF 53
 © Copyright 2018, Garver

F:\Projects\Projects 4700-4799\4701W (Rose Marie waterline replacement)\LINE 20 - Crowley.dwg