

▲ Replace Wheel Chair Ramp

● Contractor to coordinate with Westar to support pole during construction.


N 1668131.52 E 1654986.13
 STA. 7+45.47, LINE 21 =
 STA. 15+28.52 CROWLEY-E, 18.00' RT.
 CONNECT TO EXIST. 8" MAIN
 * 1-8" TAPPING VALVE
 * 1-12"X8" TAPPING SLEEVE
 ** 1-6" VALVE BOX ASS'Y.
 VALVE BOX ELEV. 1280.50
 * SUPPLIED AND INSTALLED BY
 CITY OF WICHITA WATER DEPT.
 ** SUPPLIED BY C.O.W.
 INSTALLED BY CONTRACTOR

Existing Pavement, Curb and Gutter to be Removed and Replaced as necessary for construction. No additional pay shall be made for this work, *Subsidiary* to other pay items.

WATER METER SUMMARY				
BL Station	Lt./Rt.	Service (Long or Short)	Address	As Built
12+36	Rt.	Short	1601 E. CROWLEY	
12+93	Lt.	Long	1602 E. CROWLEY	
12+98	Rt.	Short	1607 E. CROWLEY	
13+24 **	Lt.	Long	1608 E. CROWLEY	
13+49 *1	Rt.	Short	1615 E. CROWLEY	
13+49 *1	Rt.	Short	1617 E. CROWLEY	

WATER METER SUMMARY				
BL Station	Lt./Rt.	Service (Long or Short)	Address	As Built
13+50	Rt.	Short	1619 E. CROWLEY	
14+09	Rt.	Short	1621 E. CROWLEY	
14+10 *2	Rt.	Short	1623 E. CROWLEY	
14+10 *2	Rt.	Short	1625 E. CROWLEY	
14+34 **	Lt.	Long	1614 E. CROWLEY	
14+56 **	Lt.	Long	3015 S. HYDRAULIC	

WATER METER SUMMARY				
BL Station	Lt./Rt.	Service (Long or Short)	Address	As Built
14+66	Rt.	Short	1627 E. CROWLEY	
14+68 *3	Rt.	Short	1629 E. CROWLEY	
14+68 *3	Rt.	Short	1631 E. CROWLEY	

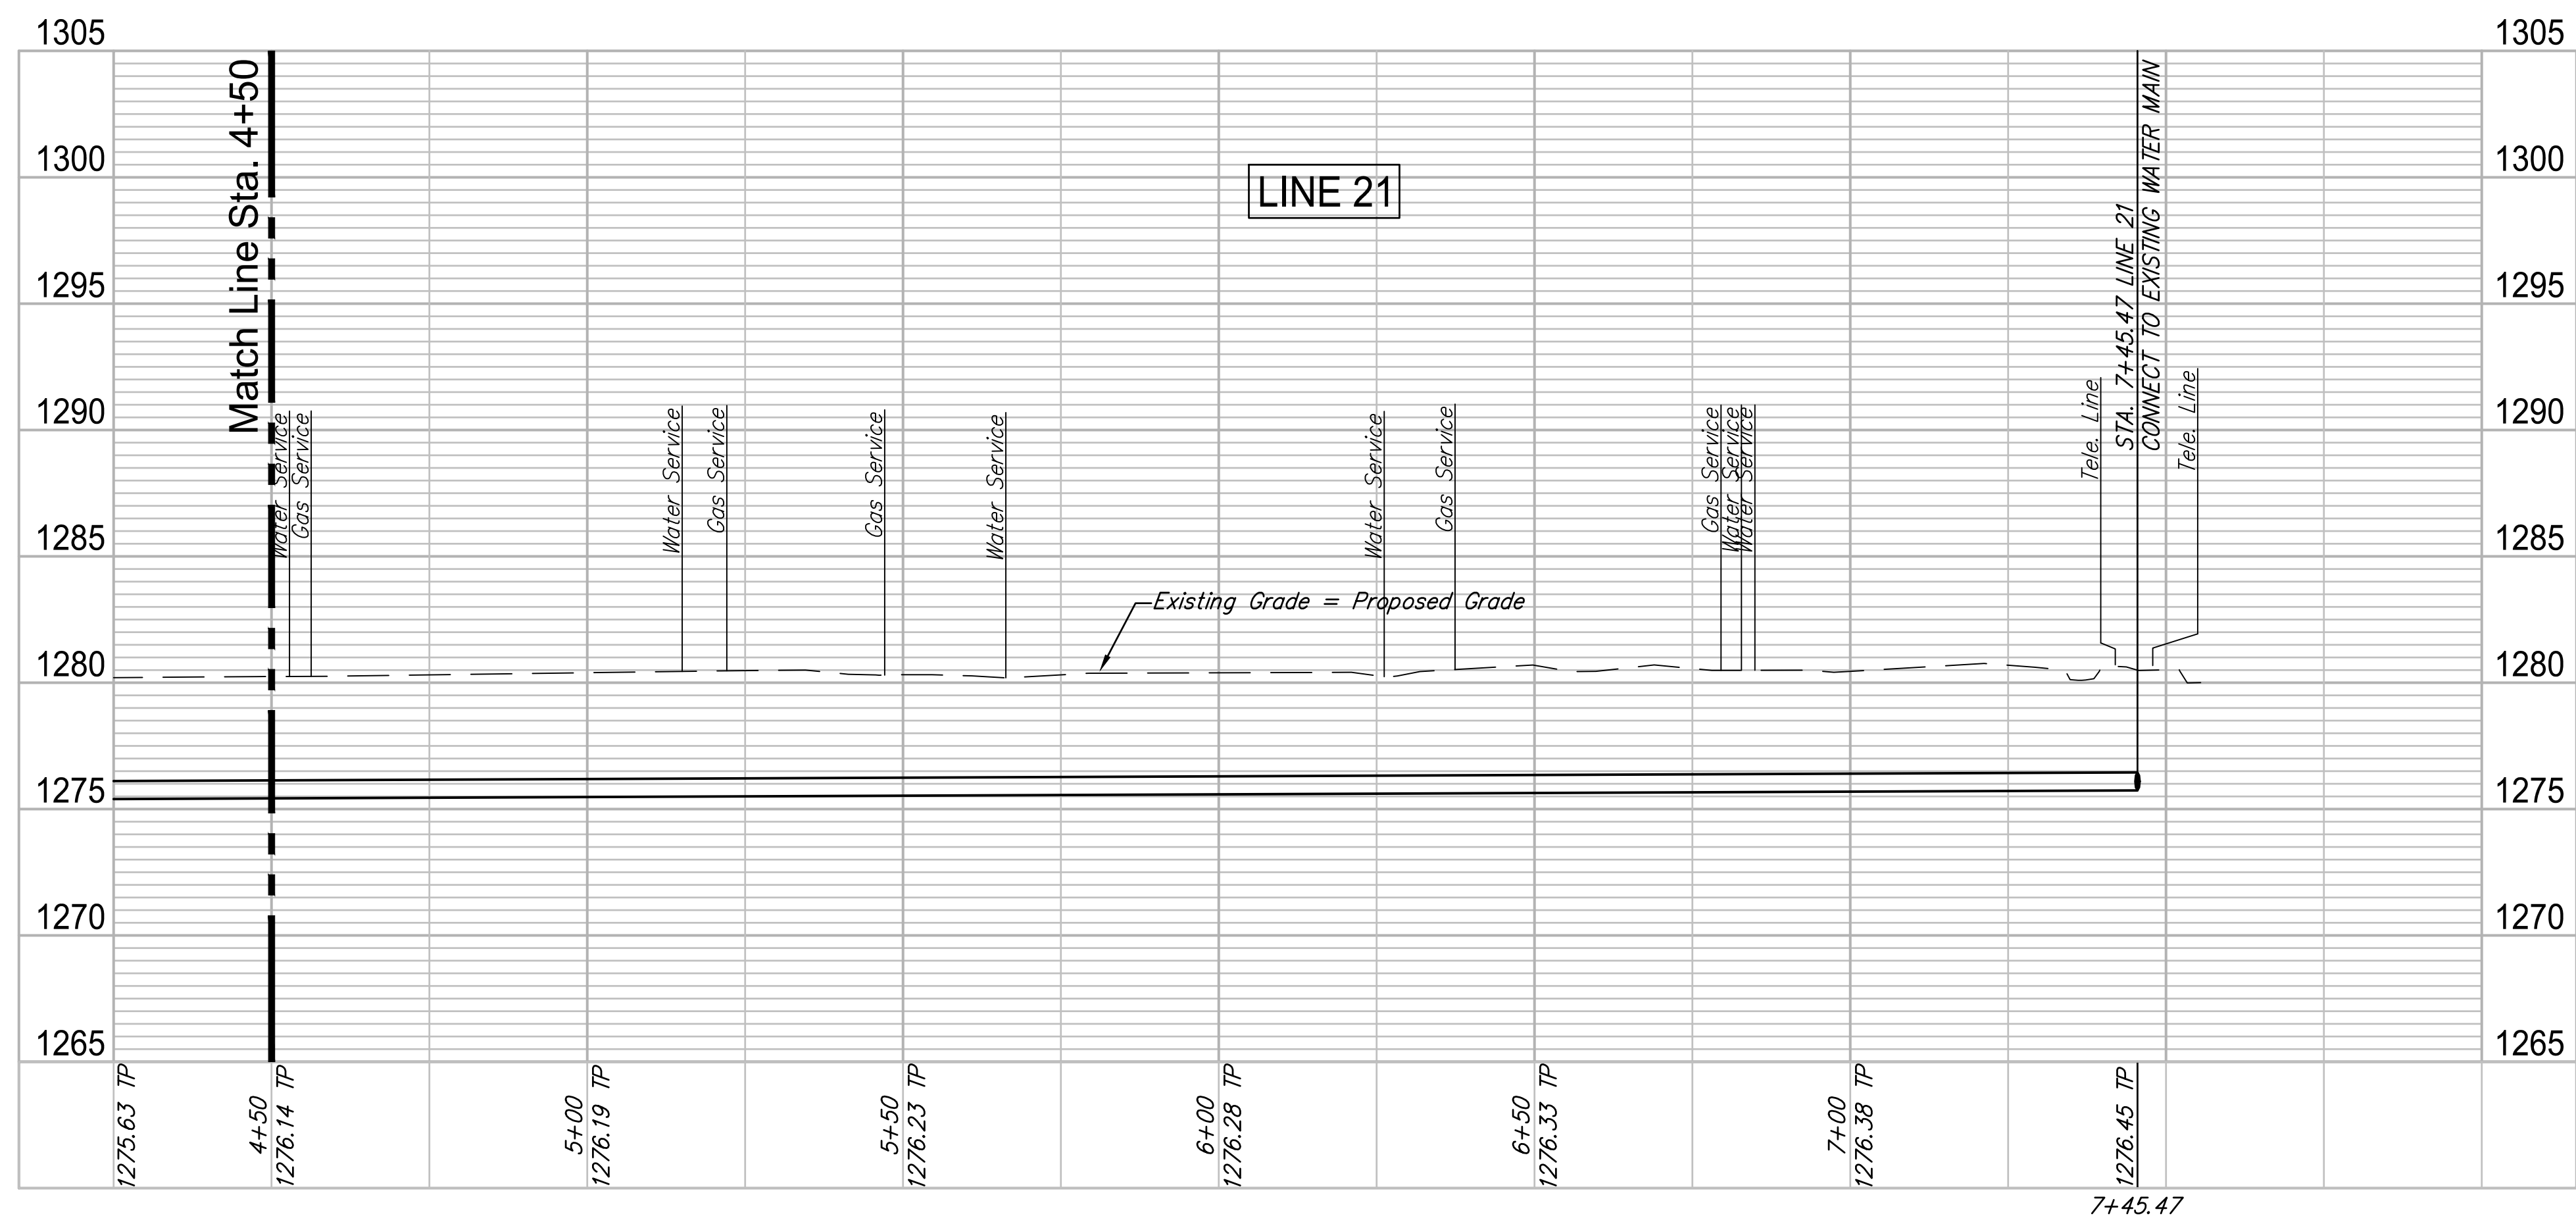

- *1 - These two addresses in the tri-plex share the same tap and the same meter box. 1615 & 1617 E. Crowley.
- *2 - These two addresses in the tri-plex share the same tap and the same meter box. 1623 & 1625 E. Crowley.
- *3 - These two addresses in the tri-plex share the same tap and the same meter box. 1629 & 1631 E. Crowley.
- ** These meters are single, but are connected to 3 addresses each.

ROSE MARIE WATER - Part B
 Crowley - Line 21 (2 of 2)
 Wichita, Kansas

PROJECT NUMBER: 448-30721
 DRAWING FILE: LINE 21 - Crowley

DESIGN: CMB / RA
 DRAWN: DRS / RA

REVIEW: 5-24-2017
 DATE: 4/2/2018

GARVER
 924 N. MAIN
 WICHITA, KS 67203
 316.264.8000
 WWW.GARVERUSA.COM

14 OF 53
 © Copyright 2018, Garver