

1326 E GIDLEY
WOMACK, ZANE P &
BILLIE WOMACK

1402 E GIDLEY
HIGH, JIMMIE P II

1408 E GIDLEY
MONTAÑA, NINFA &
MELANIE
BAUTISTA-MONTOYA

1414 E GIDLEY
INTERIANO, AMILCAR
& DAYSI

1420 E GIDLEY
SHOCKER CITY
RENTALS LLC

1426 E GIDLEY
BAKER, JOEL D &
JANET L LIV TR

Match Line Sta. 3+50

11.00'

698.00 L.F. 8" PVC


12 Garden Park Addition

LINE 22

Exist. 30' R/W

SEE DISCONNECT #8,
SHEET NO. 47

N 1667572.70 E 1654264.71
STA. 7+22.90, LINE 22 =
CONNECT TO EXIST. 8" MAIN
* 1-8" TAPPING VALVE
* 1-8"x8" TAPPING SLEEVE
** 1-6" VALVE BOX ASS'Y.
VALVE BOX ELEV. 1278.40
* SUPPLIED AND INSTALLED BY
CITY OF WICHITA WATER DEPT.
** SUPPLIED BY C.O.W.
INSTALLED BY CONTRACTOR

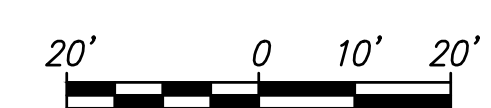

Replace Wheel Chair Ramp



1325 E GIDLEY
MORTIS, DERRICK A
& SHERRON

1401 E GIDLEY
DE LA TORRE,
FRANCISCO &
DEYSY VILLARREAL
DUARTE

1407 E GIDLEY
SEYMORE, BENJAMIN
C & MIAO WANG

1415 E GIDLEY
MOJARAS, HECTOR
& NIKOLE
SENGVILAY

1419 E GIDLEY
EARLEYWINE, JERRY
D


1425 E GIDLEY
PATEL, DIPAK

VICTORIA

WATER METER SUMMARY				
BL Station	Lt./Rt.	Service (Long or Short)	Address	As Built
4+41	Lt.	Short	1326 E. GIDLEY	
4+87	Rt.	Long	1401 E. GIDLEY	
5+06	Lt.	Short	1402 E. GIDLEY	
5+49	Rt.	Long	1407 E. GIDLEY	
5+72	Lt.	Short	1408 E. GIDLEY	
6+19	Rt.	Long	1415 E. GIDLEY	

WATER METER SUMMARY				
BL Station	Lt./Rt.	Service (Long or Short)	Address	As Built
6+35	Lt.	Short	1414 E. GIDLEY	
6+81	Rt.	Long	1419 E. GIDLEY	
7+02	Lt.	Short	1420 E. GIDLEY	
7+47	Rt.	Long	1425 E. GIDLEY	
7+70	Lt.	Short	1426 E. GIDLEY	

Existing Pavement, Curb and Gutter to be Removed and Replaced as necessary for construction. No additional pay shall be made for this work. Subsidiary to other pay items.

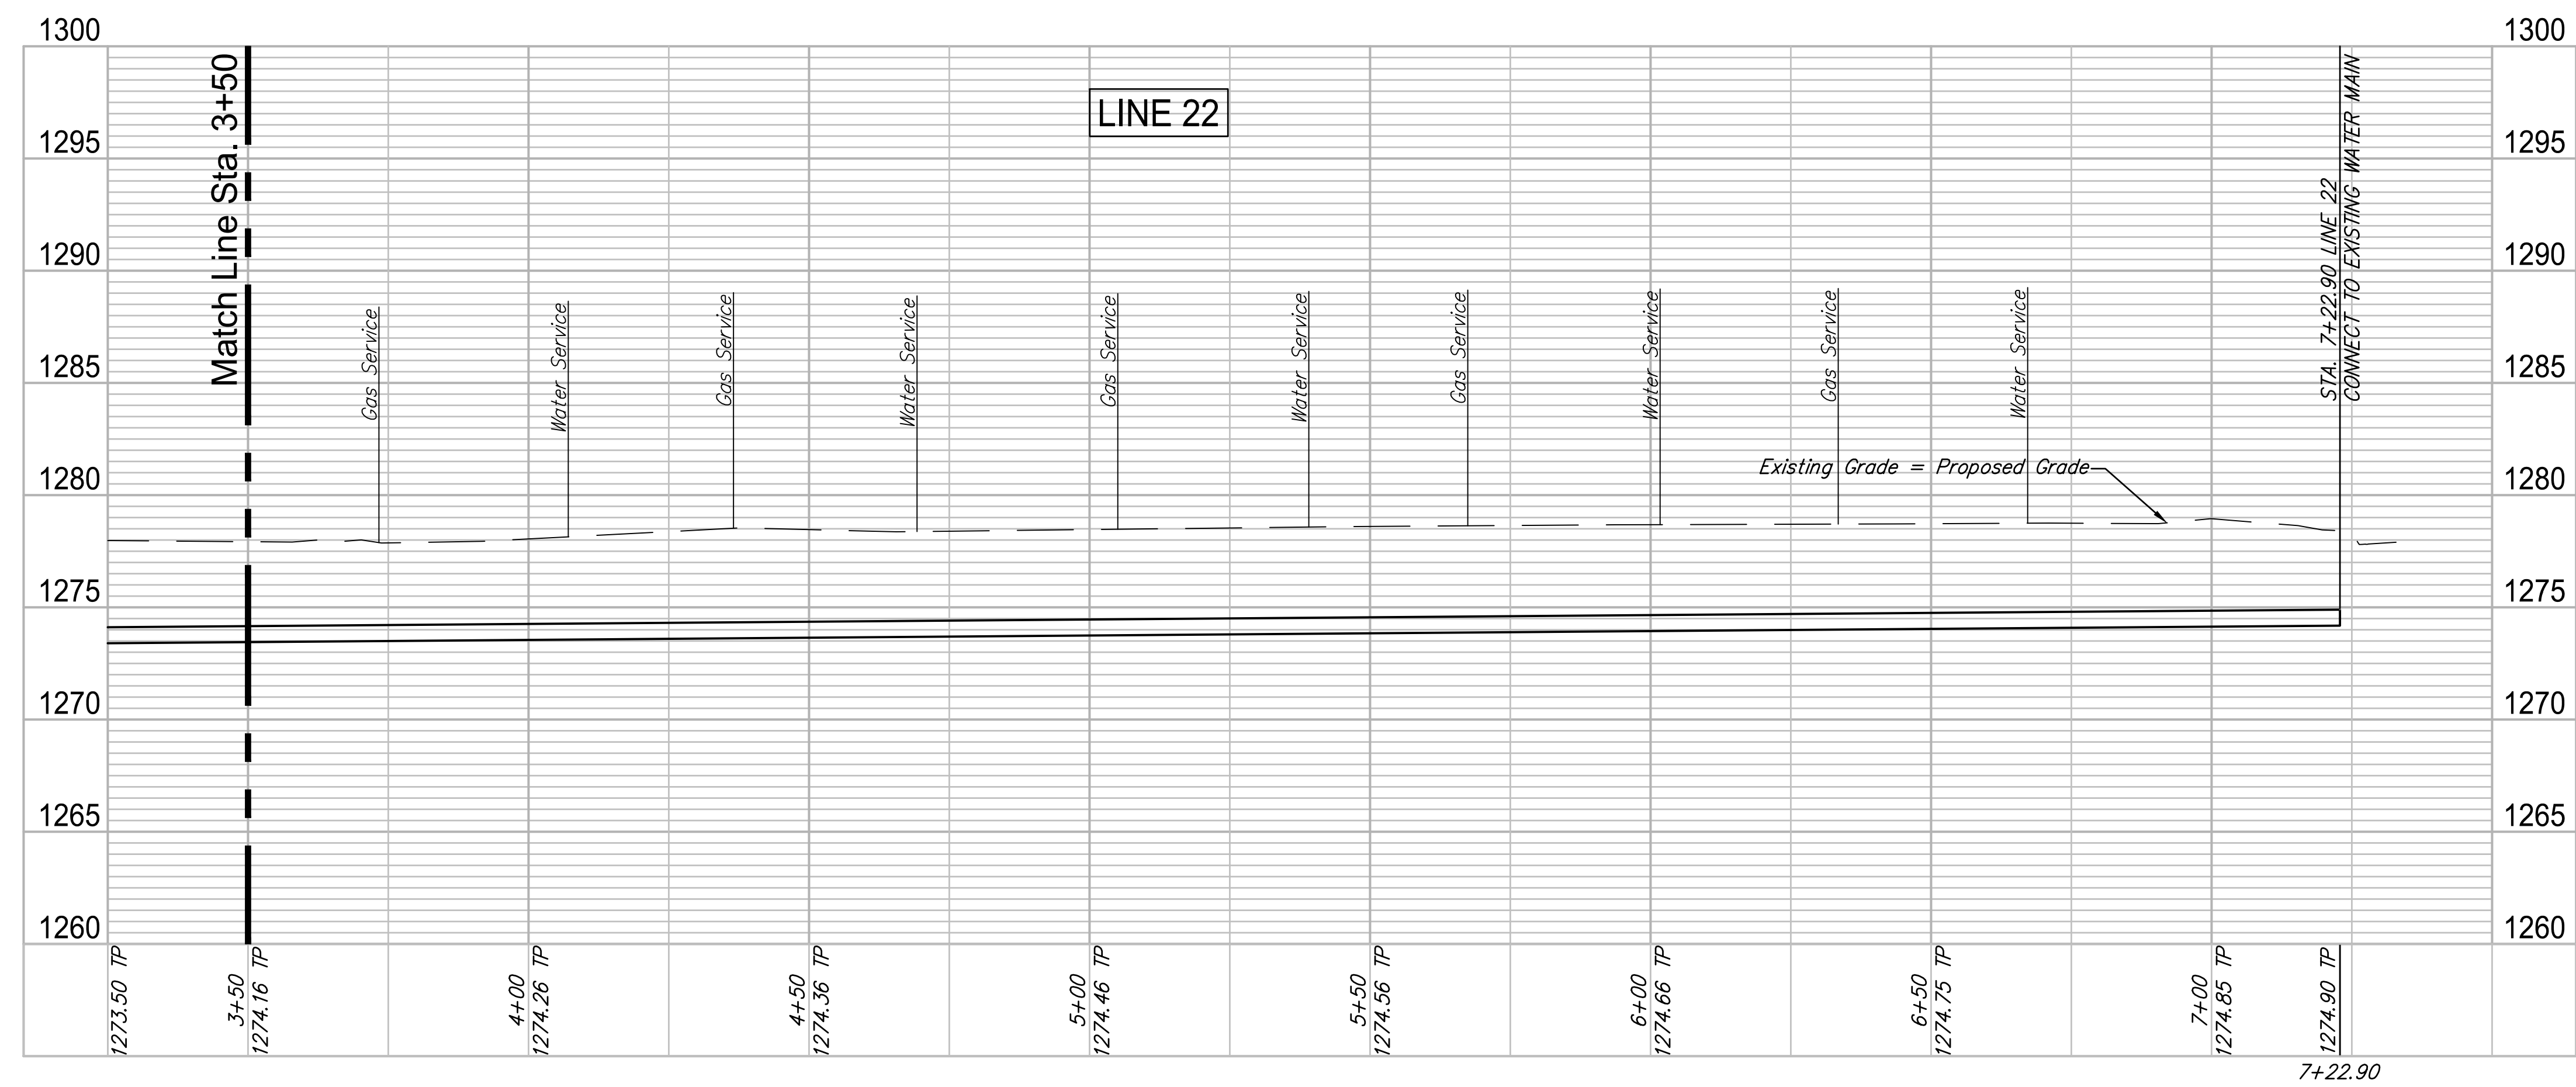

ROSE MARIE WATER - Part B
Gidley - Line 22 (2 of 2)
Wichita, Kansas

PROJECT NUMBER: 448-90721
DRAWING FILE: LINE 22 - Gidley

DESIGN: CMB / RA
DRAWN: DRS / RA

REVIEW: 5-24-2017
DATE: 4/2/2018

16 OF 53 SHEETS

© Copyright 2018, Garver