


N 1666513.50 E 1652727.44
 STA. 0+00.00, LINE 25 =
 STA. 0+85.04 CATALINA, 37.91' LT.
 CONNECT TO EXIST. 6" MAIN
 * 1-6" TAPPING VALVE
 * 1-6"x6" TAPPING SLEEVE
 ** 1-6" VALVE BOX ASS'Y.
 VALVE BOX ELEV. 1279.50
 1-6"x8" REDUCER
 * SUPPLIED AND INSTALLED BY
 CITY OF WICHITA WATER DEPT.
 ** SUPPLIED BY C.O.W.
 INSTALLED BY CONTRACTOR

N 1666502.14 E 1652770.10
 STA. 0+44.15, LINE 25 =
 STA. 1+27.57 CATALINA, 26.04' LT.
 1-FIRE HYDRANT ASS'Y. (N)
 L = 4'
 BURY LINE ELEV. 1279.20
 VALVE BOX ELEV. 1279.10

N 1666500.19 E 1652777.44
 STA. 0+51.75, LINE 25 =
 STA. 1+34.88 CATALINA, 24.00' LT.
 1-8" MJ BEND 11.25' (DEFLECT 4' LT.)
 (TOTAL DEFLECTION = 15.25')

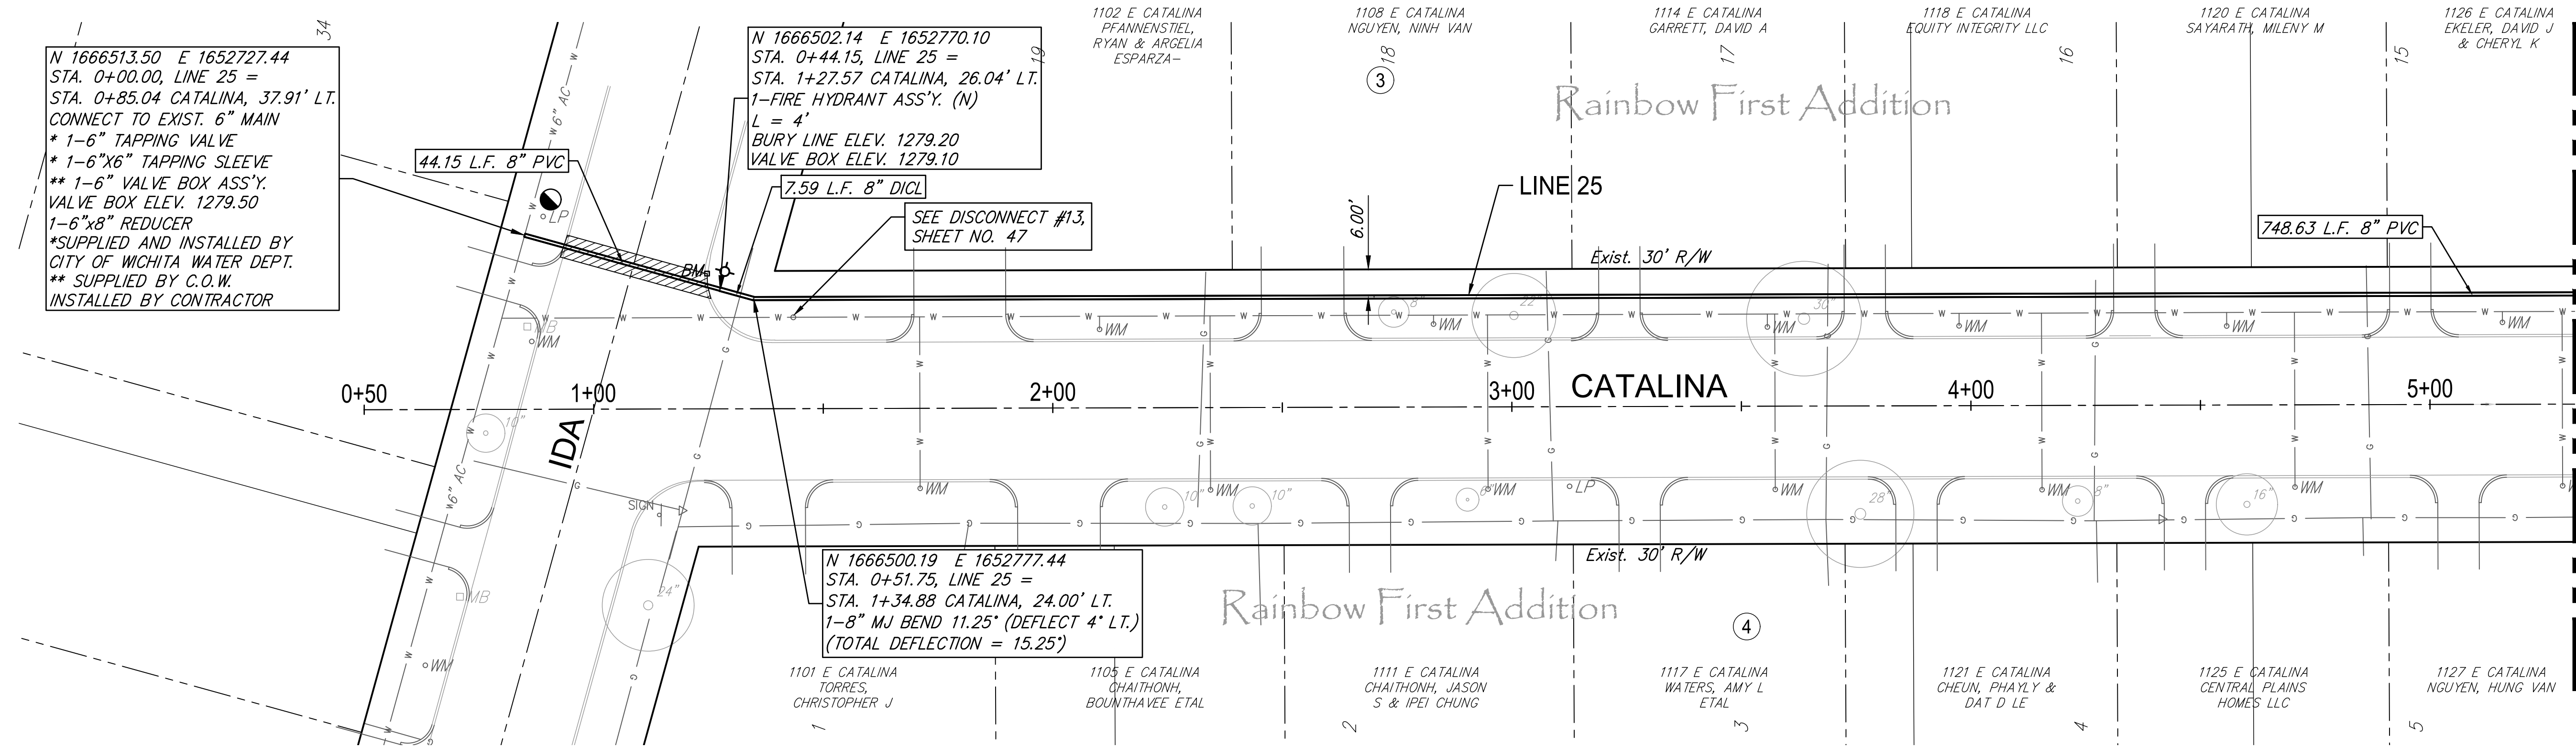

Contractor to coordinate with Westar to support pole during construction.

Existing Pavement, Curb and Gutter to be Removed and Replaced as necessary for construction. No additional pay shall be made for this work, *Subsidiary* to other pay items.

WATER METER SUMMARY				
BL Station	Lt./Rt.	Service (Long or Short)	Address	As Built
1+71	Rt.	Long	1101 E. CATALINA	
2+10	Lt.	Short	1102 E. CATALINA	
2+34	Rt.	Long	1105 E. CATALINA	
2+83	Lt.	Short	1108 E. CATALINA	
2+95	Rt.	Long	1111 E. CATALINA	

WATER METER SUMMARY				
BL Station	Lt./Rt.	Service (Long or Short)	Address	As Built
3+56	Lt.	Short	1114 E. CATALINA	
3+57	Rt.	Long	1117 E. CATALINA	
3+97	Lt.	Short	1118 E. CATALINA	
4+15	Rt.	Long	1121 E. CATALINA	
4+56	Lt.	Short	1120 E. CATALINA	

WATER METER SUMMARY				
BL Station	Lt./Rt.	Service (Long or Short)	Address	As Built
4+71	Rt.	Long	1125 E. CATALINA	
5+16	Lt.	Short	1126 E. CATALINA	
5+29	Rt.	Long	1127 E. CATALINA	



GARVER
 924 N. MAIN
 WICHITA, KS 67203
 316.264.8800
 WWW.GARVERUSA.COM

REVIEW
 5-24-2017
 DATE
 4/2/2018

DESIGN
 CMB / RA
 DRAWN
 DRS / RA

PROJECT NUMBER
 448-90721
 DRAWING FILE
 LINE 25 - Catalina

ROSE MARIE WATER - Part B
 Catalina - Line 25 (1 of 2)
 Wichita, Kansas

GARVER JOB
 16264701
 SHEET
 21
 OF
 53
 © Copyright 2018, Garver

