


- Contractor to coordinate with Westar to support pole during construction.
- Replace Wheel Chair Ramp

Existing Pavement, Curb and Gutter to be Removed and Replaced as necessary for construction. No additional pay shall be made for this work, *Subsidiary* to other pay items.

WATER METER SUMMARY				
BL Station	Lt./Rt.	Service (Long or Short)	Address	As Built
5+91	Lt.	Short	1202 E. CATALINA	
5+92	Rt.	Long	1201 E. CATALINA	
6+35	Lt.	Short	1206 E. CATALINA	
6+51	Rt.	Long	1207 E. CATALINA	

WATER METER SUMMARY				
BL Station	Lt./Rt.	Service (Long or Short)	Address	As Built
6+92	Lt.	Short	1208 E. CATALINA	
7+10	Rt.	Long	1215 E. CATALINA	
7+51	Lt.	Short	1214 E. CATALINA	
7+70	Rt.	Long	1219 E. CATALINA	

WATER METER SUMMARY				
BL Station	Lt./Rt.	Service (Long or Short)	Address	As Built
8+13	Lt.	Short	1220 E. CATALINA	
8+27	Rt.	Long	1221 E. CATALINA	
8+79	Rt.	Long	1227 E. CATALINA	

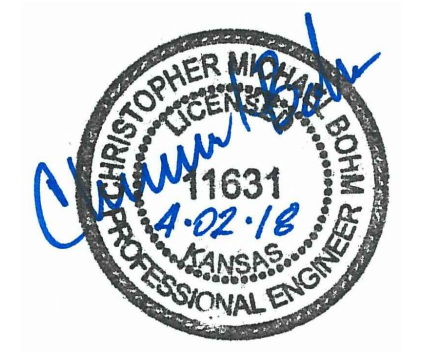


GARVER  
 624 N. MAIN  
 WICHITA, KS 67203  
 316.264.8000  
 WWW.GARVERUSA.COM

REVIEW: 5-24-2017  
 DATE: 4/2/2018  
 DESIGN: CMB / RA  
 DRAWN: DRS / RA

PROJECT NUMBER: 448-30721  
 DRAWING FILE: LINE 25 - Catalina

ROSE MARIE WATER - Part B  
 Catalina - Line 25 (2 of 2)  
 Wichita, Kansas

GARVER JOB: 16264701  
 SHEET: 22 OF 53  
 © Copyright 2018, Garver

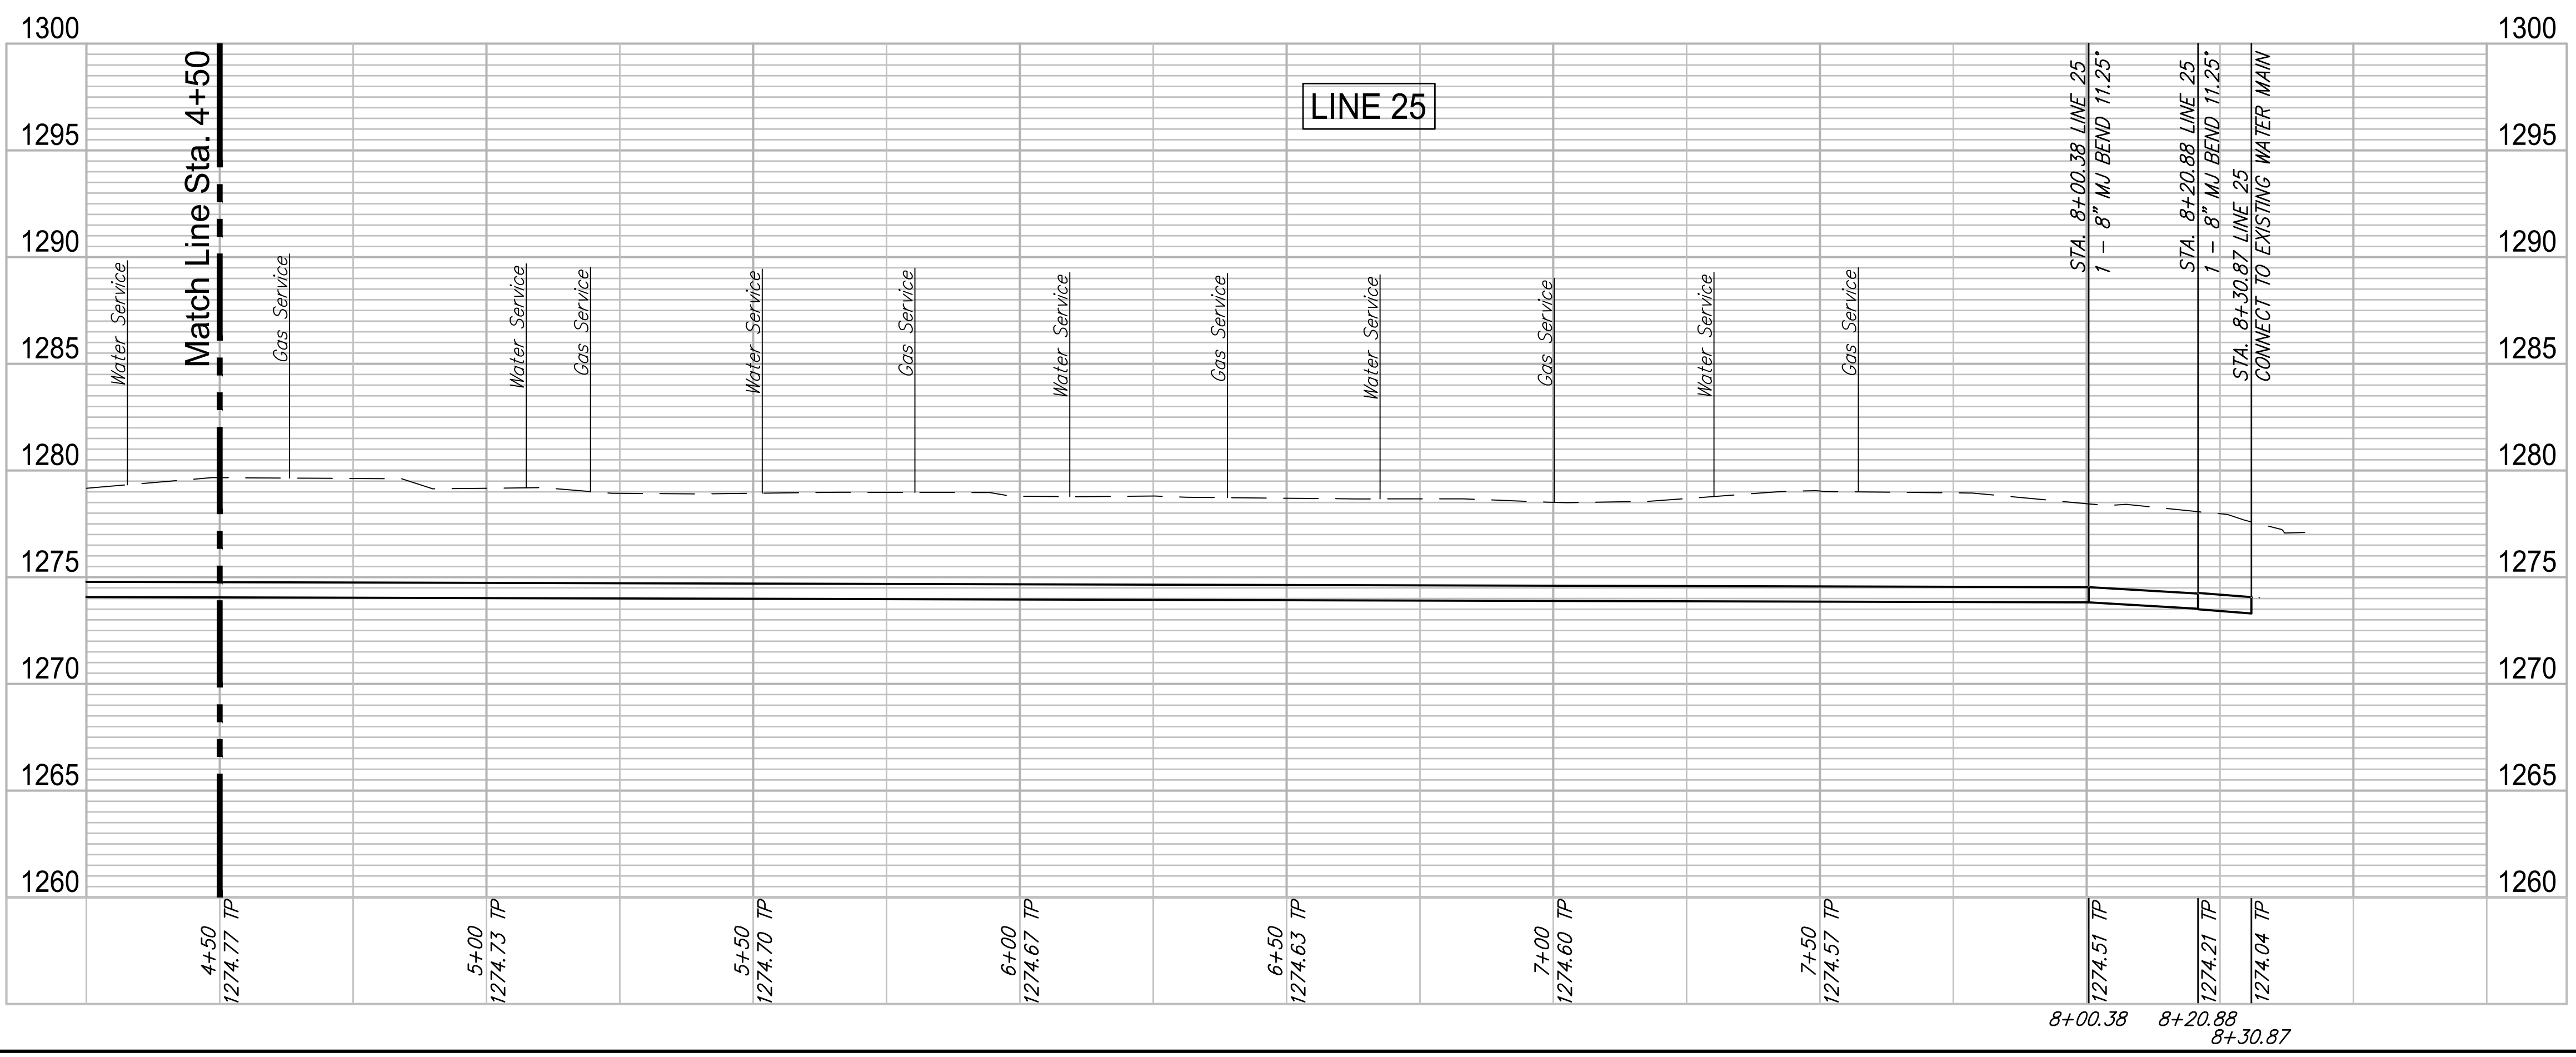

F:\Projects\Projects 4700-4799\4701W (Rose Marie waterline replacement)\LINE 25 - Catalina.dwg