


Replace Wheel Chair Ramp

Existing Pavement, Curb and Gutter to be Removed and Replaced as Necessary for construction. No additional pay shall be made for this work, Subsidiary to other pay items.

WATER METER SUMMARY				
BL Station	Lt./Rt.	Service (Long or Short)	Address	As Built
1+49	Lt.	Short	3457 S. IDA	
1+87	Rt.	Long	3452 S. IDA	
2+14	Lt.	Short	3451 S. IDA	
2+47	Rt.	Long	3446 S. IDA	
2+86	Lt.	Short	3445 S. IDA	
3+24	Rt.	Long	3440 S. IDA	

WATER METER SUMMARY				
BL Station	Lt./Rt.	Service (Long or Short)	Address	As Built
3+64	Lt.	Short	3439 S. IDA	
3+90	Rt.	Long	3434 S. IDA	
4+56	Lt.	Short	3433 S. IDA	
4+61	Rt.	Long	3428 S. IDA	
5+22	Rt.	Long	3422 S. IDA	
5+27	Lt.	Short	3427 S. IDA	

WATER METER SUMMARY				
BL Station	Lt./Rt.	Service (Long or Short)	Address	As Built
5+92	Rt.	Long	3418 S. IDA	
6+07	Lt.	Short	3421 S. IDA	
6+62	Rt.	Long	3414 S. IDA	

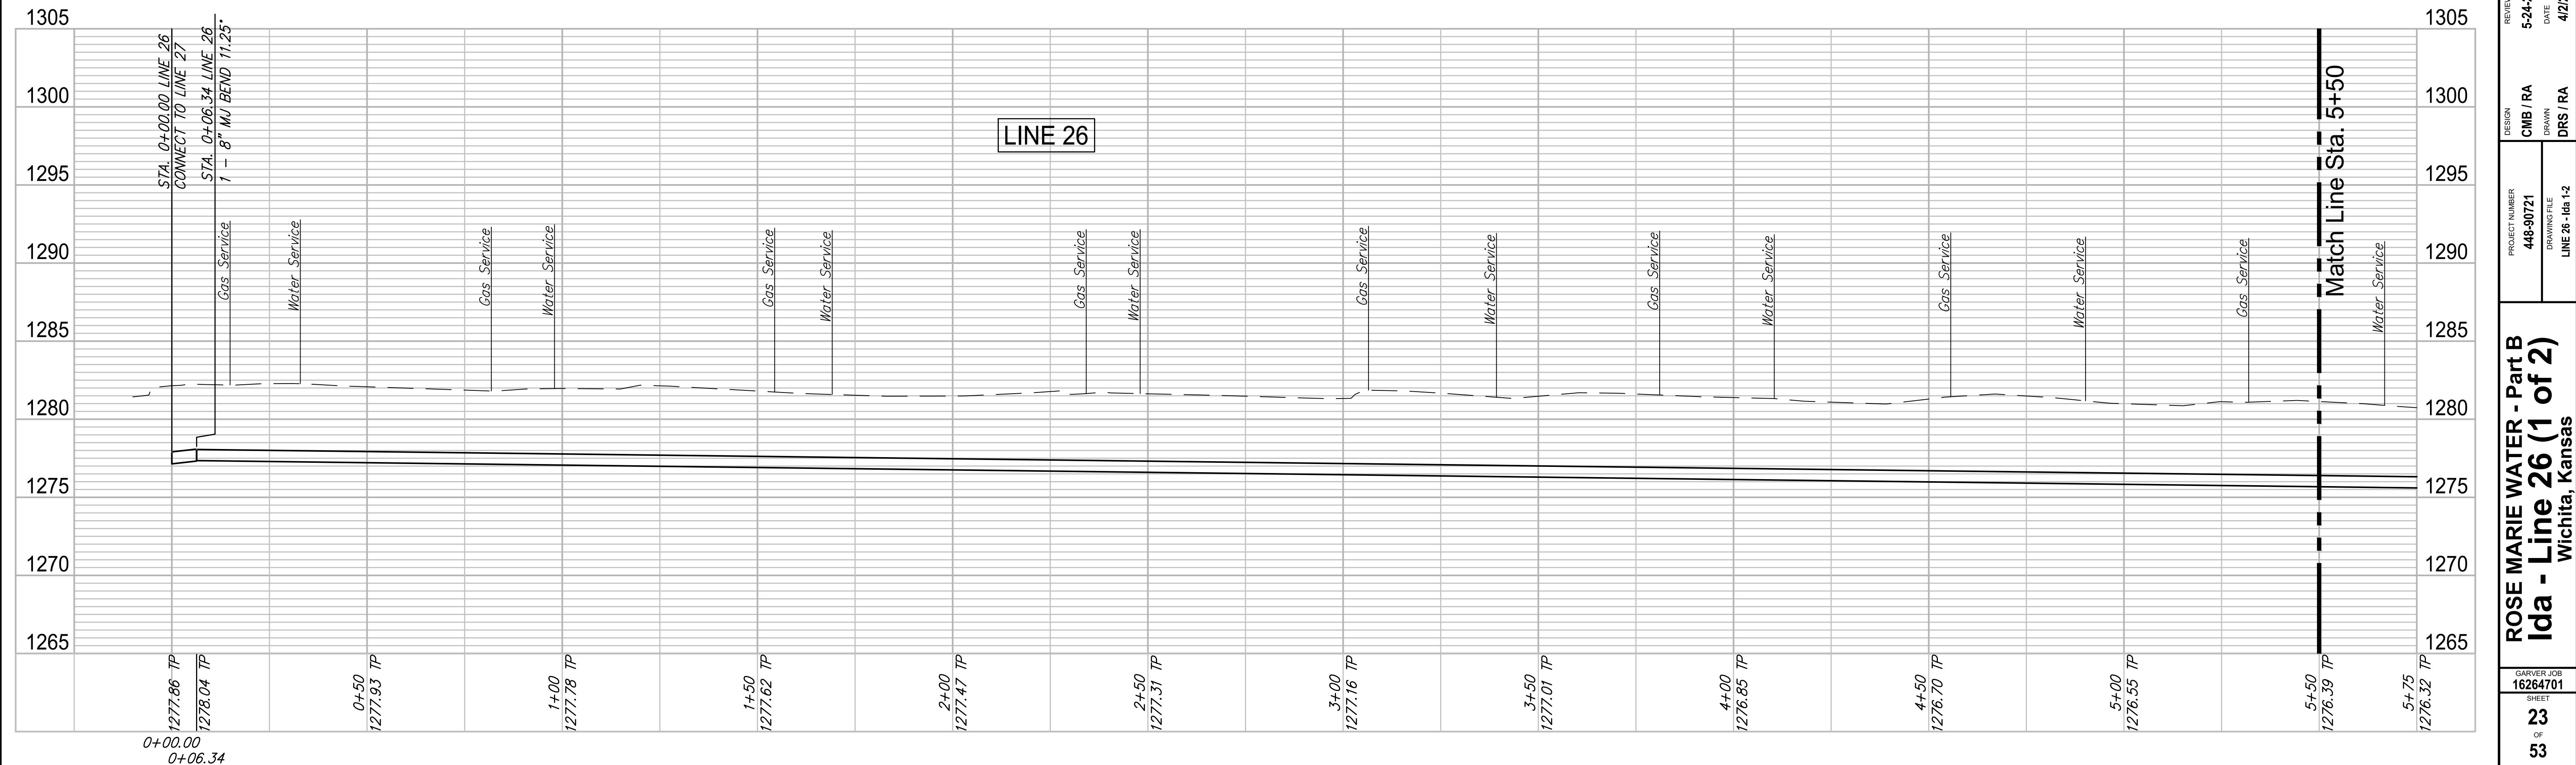

ROSE MARIE WATER - Part B
Ida - Line 26 (1 of 2)
 Wichita, Kansas

PROJECT NUMBER: 448-30721
 DRAWING FILE: LINE 26 - Ida 1-2

DESIGN: CMB / RA
 DRAWN: DRS / RA

REVIEW: 5-24-2017
 DATE: 4/20/18

GARVER
 924 N. MAIN
 WICHITA, KS 67203
 316.264.8000
 WWW.GARVERUSA.COM

1631
 4-02-18
 PROFESSIONAL ENGINEER

23 OF 53

© Copyright 2018, Garver