


Contractor to coordinate with Westar to support pole during construction.

Existing Gravel to be Removed and Replaced as necessary for construction. No additional pay shall be made for this work, Subsidiary to other pay items.

Existing Pavement, Curb and Gutter to be Removed and Replaced as necessary for construction. No additional pay shall be made for this work, Subsidiary to other pay items.

BL Station	Lt./Rt.	Service (Long or Short)	Address	As Built
11+40	Lt.	Short	2533 S KANSAS	
11+93	Lt.	Short	2527 S KANSAS	
12+31	Rt.	Long	2518 S KANSAS	
12+50	Lt.	Short	2521 S KANSAS	

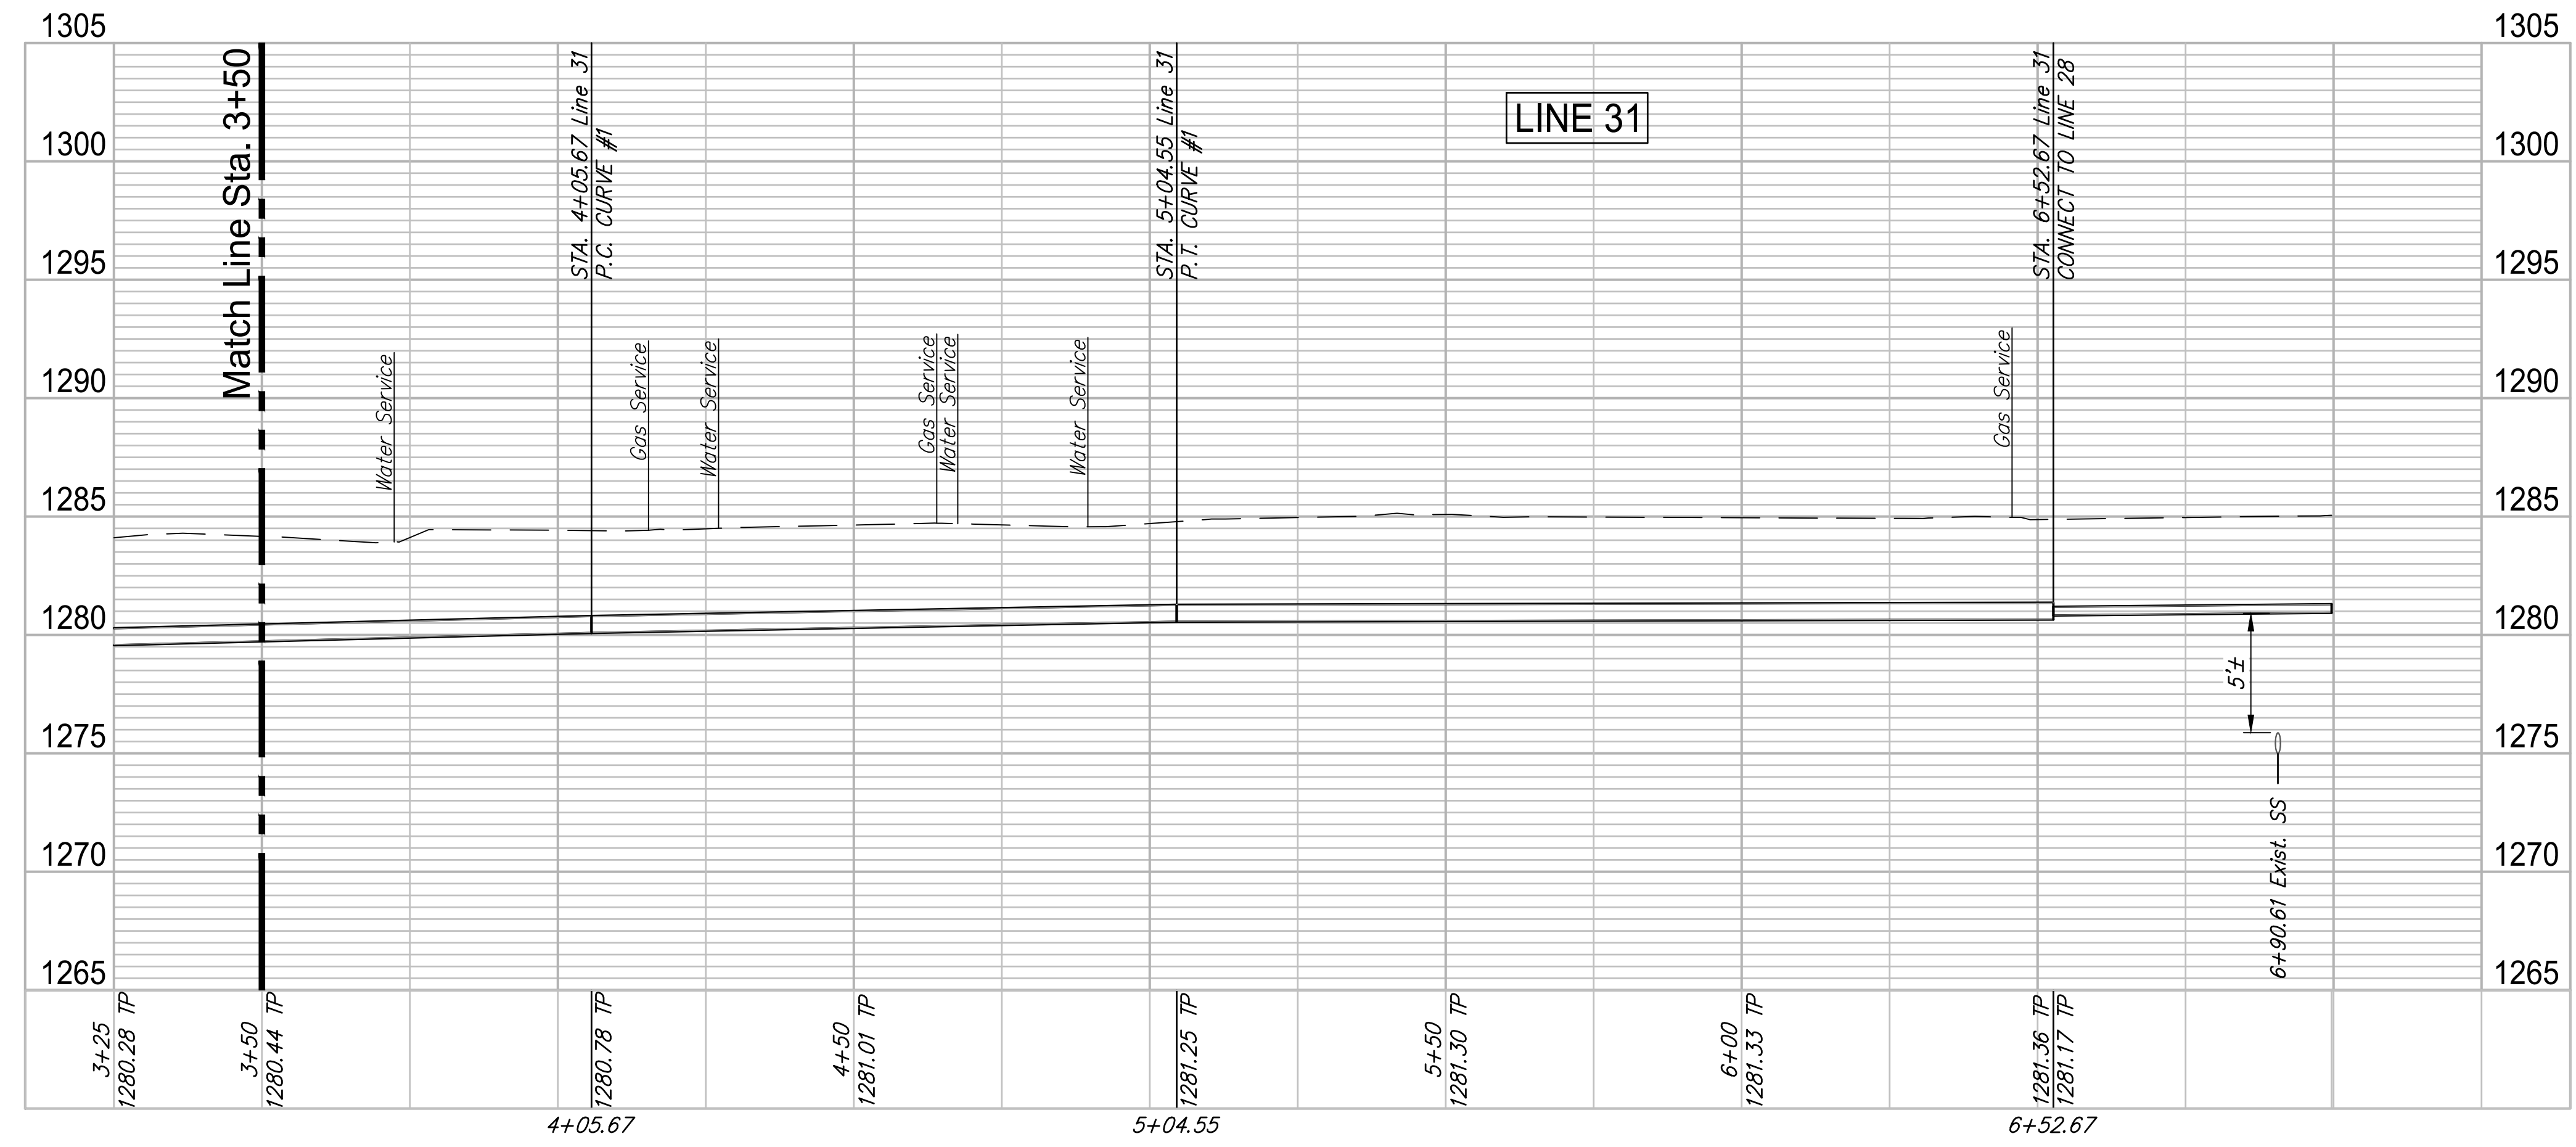

ROSE MARIE WATER - Part B
Kansas - Line 31 (2 of 2)
 Wichita, Kansas

PROJECT NUMBER: 448-30721
 DESIGN: CMB / RA
 DRAWING FILE: 4701W Engineering Base Area 2

REVIEW: 5-24-2017
 DATE: 4/20/18

DRAWN: DRS / RA

GARVER JOB SHEET: 16264701
 OF 53

© Copyright 2018, Garver