

N 1669936.24 E 1655786.12
 STA. 0+00.00, Line 33 =
 STA. 0+76.97 MASON TERRACE, 15.44' LT.
 CONNECT TO EXIST. 6" MAIN
 * 1-6" TAPPING VALVE
 * 1-6"x6" TAPPING SLEEVE
 ** 1-6" VALVE BOX ASS'Y.
 VALVE BOX ELEV. 1281.70
 1-6"x8" REDUCER
 * SUPPLIED AND INSTALLED BY
 CITY OF WICHITA WATER DEPT.
 ** SUPPLIED BY C.O.W.
 INSTALLED BY CONTRACTOR

SEE DISCONNECT #23,
 SHEET NO. 48


N 1670060.86 E 1655784.80
 STA. 1+24.63, Line 33 =
 STA. 2+01.59 MASON TERRACE, 15.27' LT.
 P.C. CURVE #1

CURVE #1
 Rad = 716.000
 L = 341.703
 Δ = 27°20'38"

STA. 0+52.90 - CONCRETE ENCASE
 SANITARY SEWER LINE 10' LT. & RT.
 OF WATERLINE CROSSING.

WATER METER SUMMARY				
Bl. Station	Lt./Rt.	Service (Long or Short)	Address	As Built
1+83	Lt.	Short	2753 S MASON TER.	
2+08	Rt.	Long	2756 S MASON TER.	
2+11	Rt.	Long	2752 S MASON TER.	
2+32	Lt.	Short	2749 S MASON TER.	
2+95	Lt.	Short	2743 S MASON TER.	
3+16	Rt.	Long	2746 S MASON TER.	
3+17	Rt.	Long	2742 S MASON TER.	
3+64	Lt.	Short	2737 S MASON TER.	
4+20	Lt.	Short	2731 S MASON TER.	
4+25 * 1	Rt.	Long	2736 S MASON TER.	
4+25 * 1	Rt.	Long	2734 S MASON TER.	

* These houses share the same tap and the same meter box.
 1 - 2736 & 2734 S. Mason Terrace

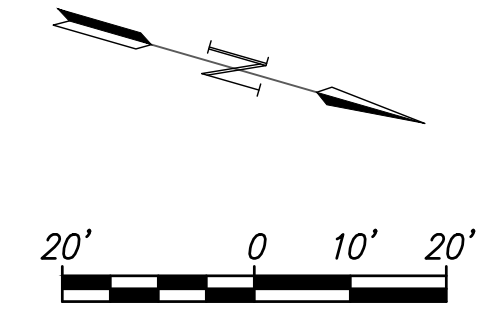

Existing Pavement, Curb and Gutter to be Removed and Replaced as necessary for construction. No additional pay shall be made for this work, Subsidiary to other pay items.



GARVER
 924 N. MAIN
 WICHITA, KS 67203
 316.264.8800
 WWW.GARVERUSA.COM

REVIEW: 5-24-2017 DATE: 4/2/2018
 DESIGN: CMB / RA DRAWN: DRS / RA

ROSE MARIE WATER - Part B
 Mason - Line 33 (1 of 3)
 Wichita, Kansas

GARVER USA
 16284701
 34 OF 53
 © Copyright 2018, Garver

