


WATER METER SUMMARY

BL Station	Lt./Rt.	Service (Long or Short)	Address	As Built
4+90	Lt.	Short	2725 S MASON TER.	
4+92	Rt.	Long	2726 S MASON TER.	
5+27	Rt.	Long	2720 S MASON TER.	
5+54	Lt.	Short	2719 S MASON TER.	
6+11	Lt.	Short	2711 S MASON TER.	
6+47 * 2	Rt.	Long	2712 S MASON TER.	
6+47 * 2	Rt.	Long	2708 S MASON TER.	
6+71	Lt.	Short	2707 S MASON TER.	
8+65	Rt.	Long	2638 S MASON TER.	

* These houses share the same tap and the same meter box.
2 - 2712 & 2708 S. Mason Terrace



Existing Pavement, Curb and Gutter to be Removed and Replaced as necessary for construction. No additional pay shall be made for this work, Subsidiary to other pay items.

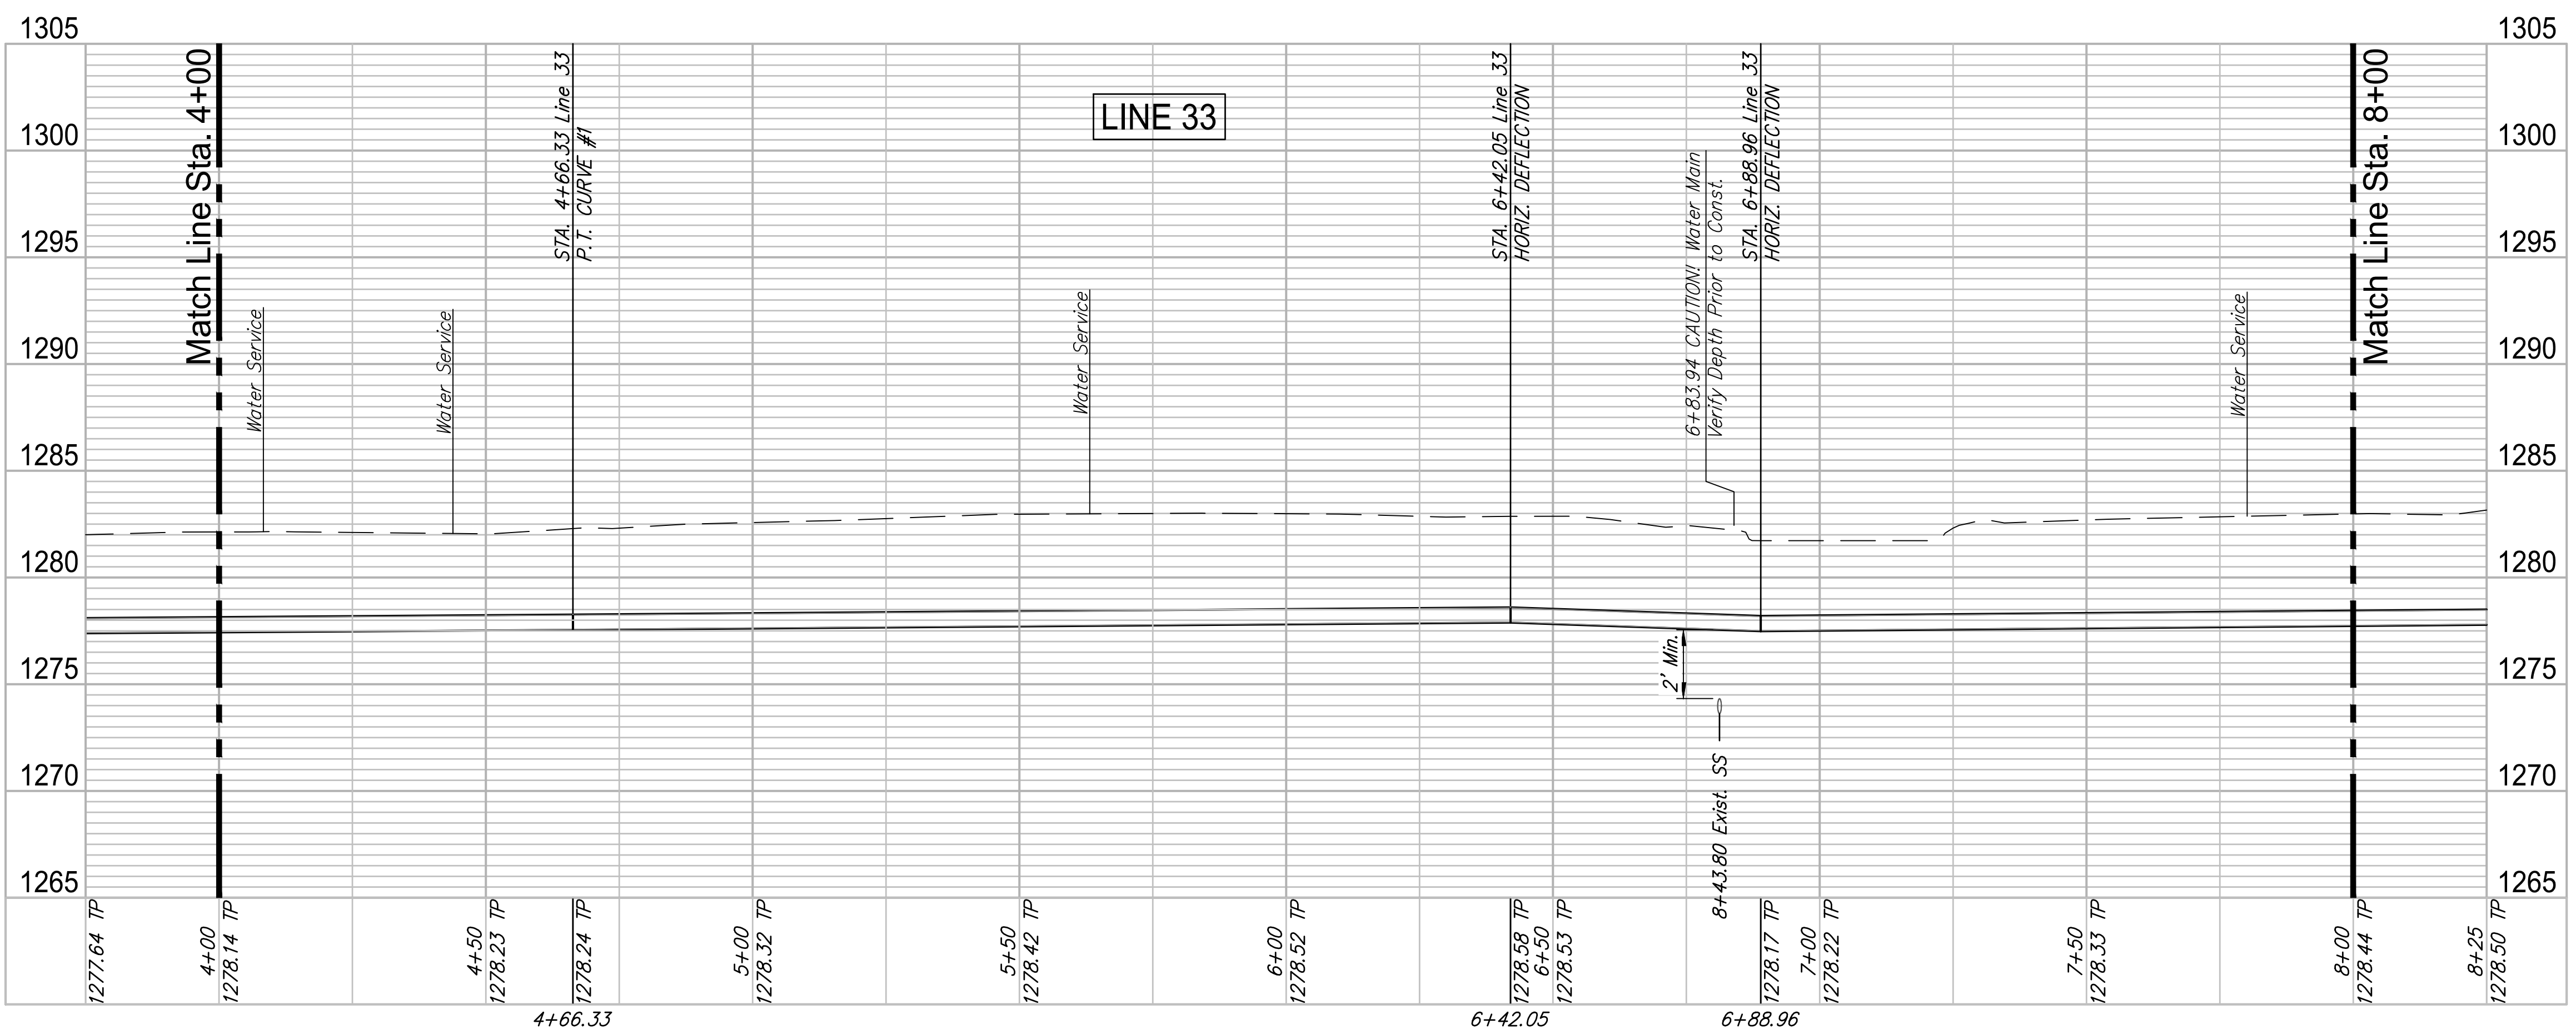

ROSE MARIE WATER - Part B
Mason - Line 33 (2 of 3)
Wichita, Kansas

PROJECT NUMBER: 448-30721
DRAWING FILE: 4701W Engineering Base Area 2

DESIGN: CMB / RA
DRAWN: DRS / RA

REVIEW: 5-24-2017
DATE: 4/2/2018

GARVER INC. 16264701
35 OF 53
© Copyright 2018, Garver