
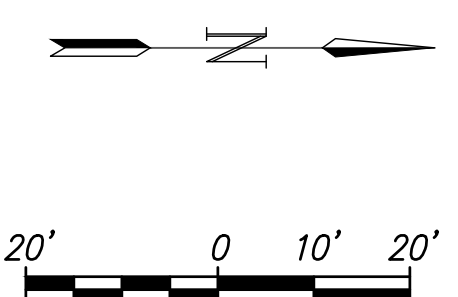


N 1671993.51 E 1656594.64
 STA. 0+00.00, LINE 35 =
 STA. 0+79.63 MINNESOTA, 27.00' LT.
 CONNECT TO EXIST. 6" MAIN
 * 1-6" TAPPING VALVE
 * 1-6"x6" TAPPING SLEEVE
 ** 1-6" VALVE BOX ASS'Y.
 VALVE BOX ELEV. 1282.80
 1-6"x8" REDUCER
 * SUPPLIED AND INSTALLED BY
 CITY OF WICHITA WATER DEPT.
 ** SUPPLIED BY C.O.W.
 INSTALLED BY CONTRACTOR

WATER METER SUMMARY				
BL Station	Lt./Rt.	Service (Long or Short)	Address	As Built
1+58	Lt.	Short	2457 S MINNESOTA	
2+08	Lt.	Short	2451 S MINNESOTA	
2+75	Lt.	Short	2445 S MINNESOTA	
3+31	Lt.	Short	2439 S MINNESOTA	
3+98	Lt.	Short	2433 S MINNESOTA	

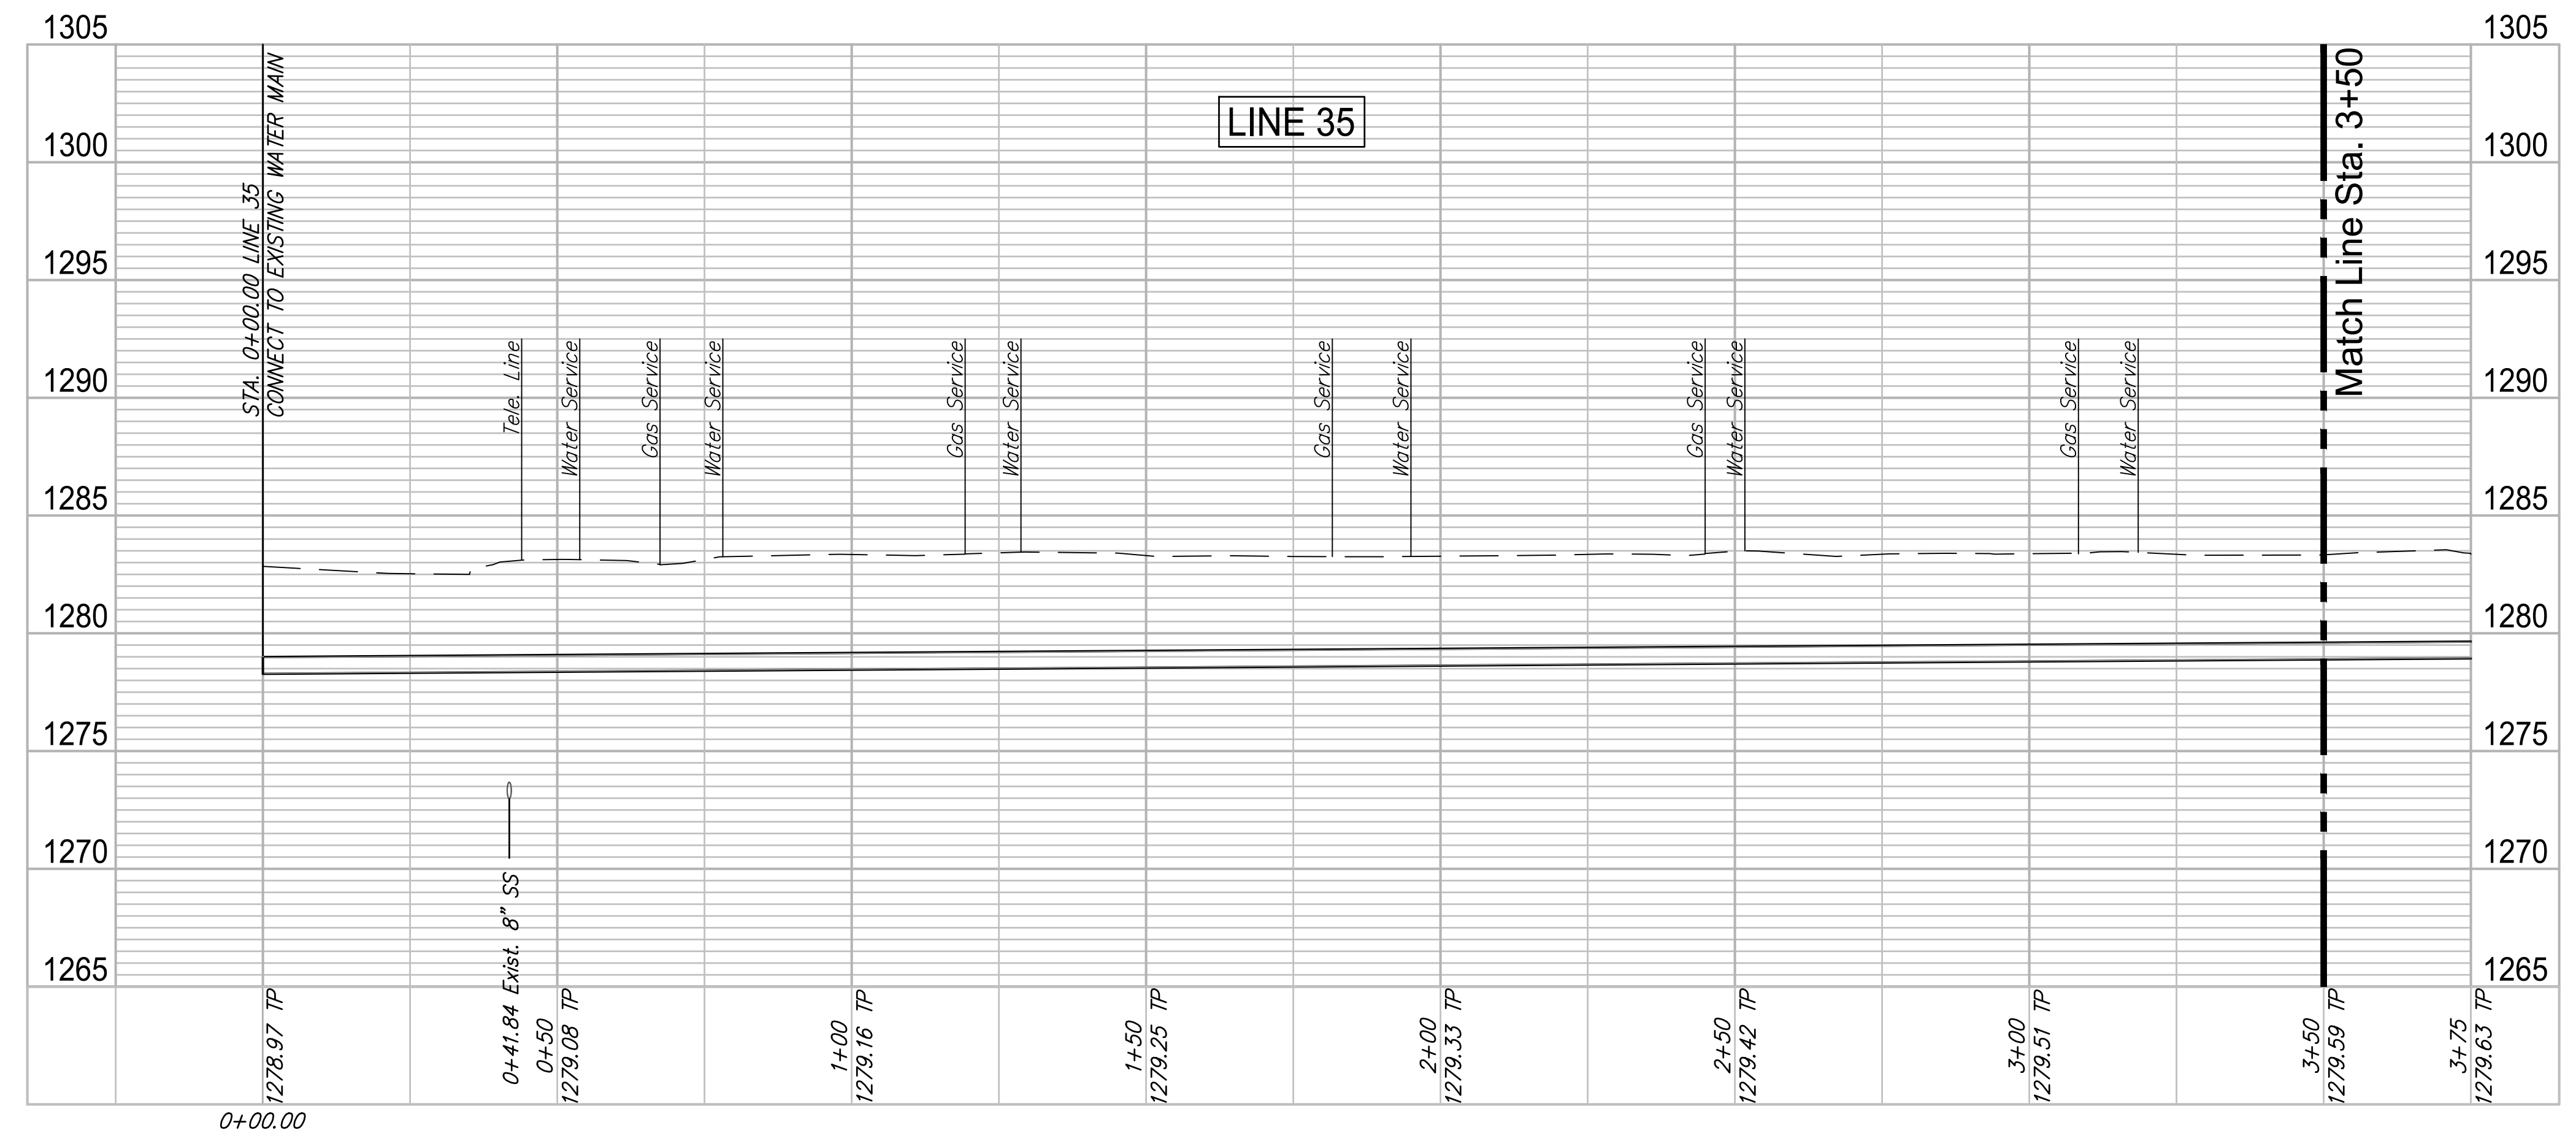

Contractor to coordinate with Westar to support pole during construction.

Existing Pavement, Curb and Gutter to be Removed and Replaced as necessary for construction. No additional pay shall be made for this work, Subsidiary to other pay items.



GARVER
 624 N. MAIN
 WICHITA, KS 67203
 316.264.8000
 WWW.GARVERUSA.COM

REVIEW: 5-24-2017
 DATE: 4/2/2018
 DESIGN: CMB / RA
 DRAWN: DRS / RA

PROJECT NUMBER: 448-30721
 DRAWING FILE: 4701W Engineering Base Area 1
ROSE MARIE WATER - Part B
Minnesota - Line 35 (1 of 2)
 Wichita, Kansas