


Contractor to coordinate with Westar to support pole during construction.

Existing Pavement, Curb and Gutter to be Removed and Replaced as necessary for construction. No additional pay shall be made for this work, Subsidiary to other pay items.

WATER METER SUMMARY				
BL Station	Lt./Rt.	Service (Long or Short)	Address	As Built
4+64	Lt.	Short	2427 S MINNESOTA	
5+27	Lt.	Short	2421 S MINNESOTA	
5+89	Lt.	Short	2415 S MINNESOTA	
6+53	Lt.	Short	2409 S MINNESOTA	
7+09	Lt.	Short	2403 S MINNESOTA	

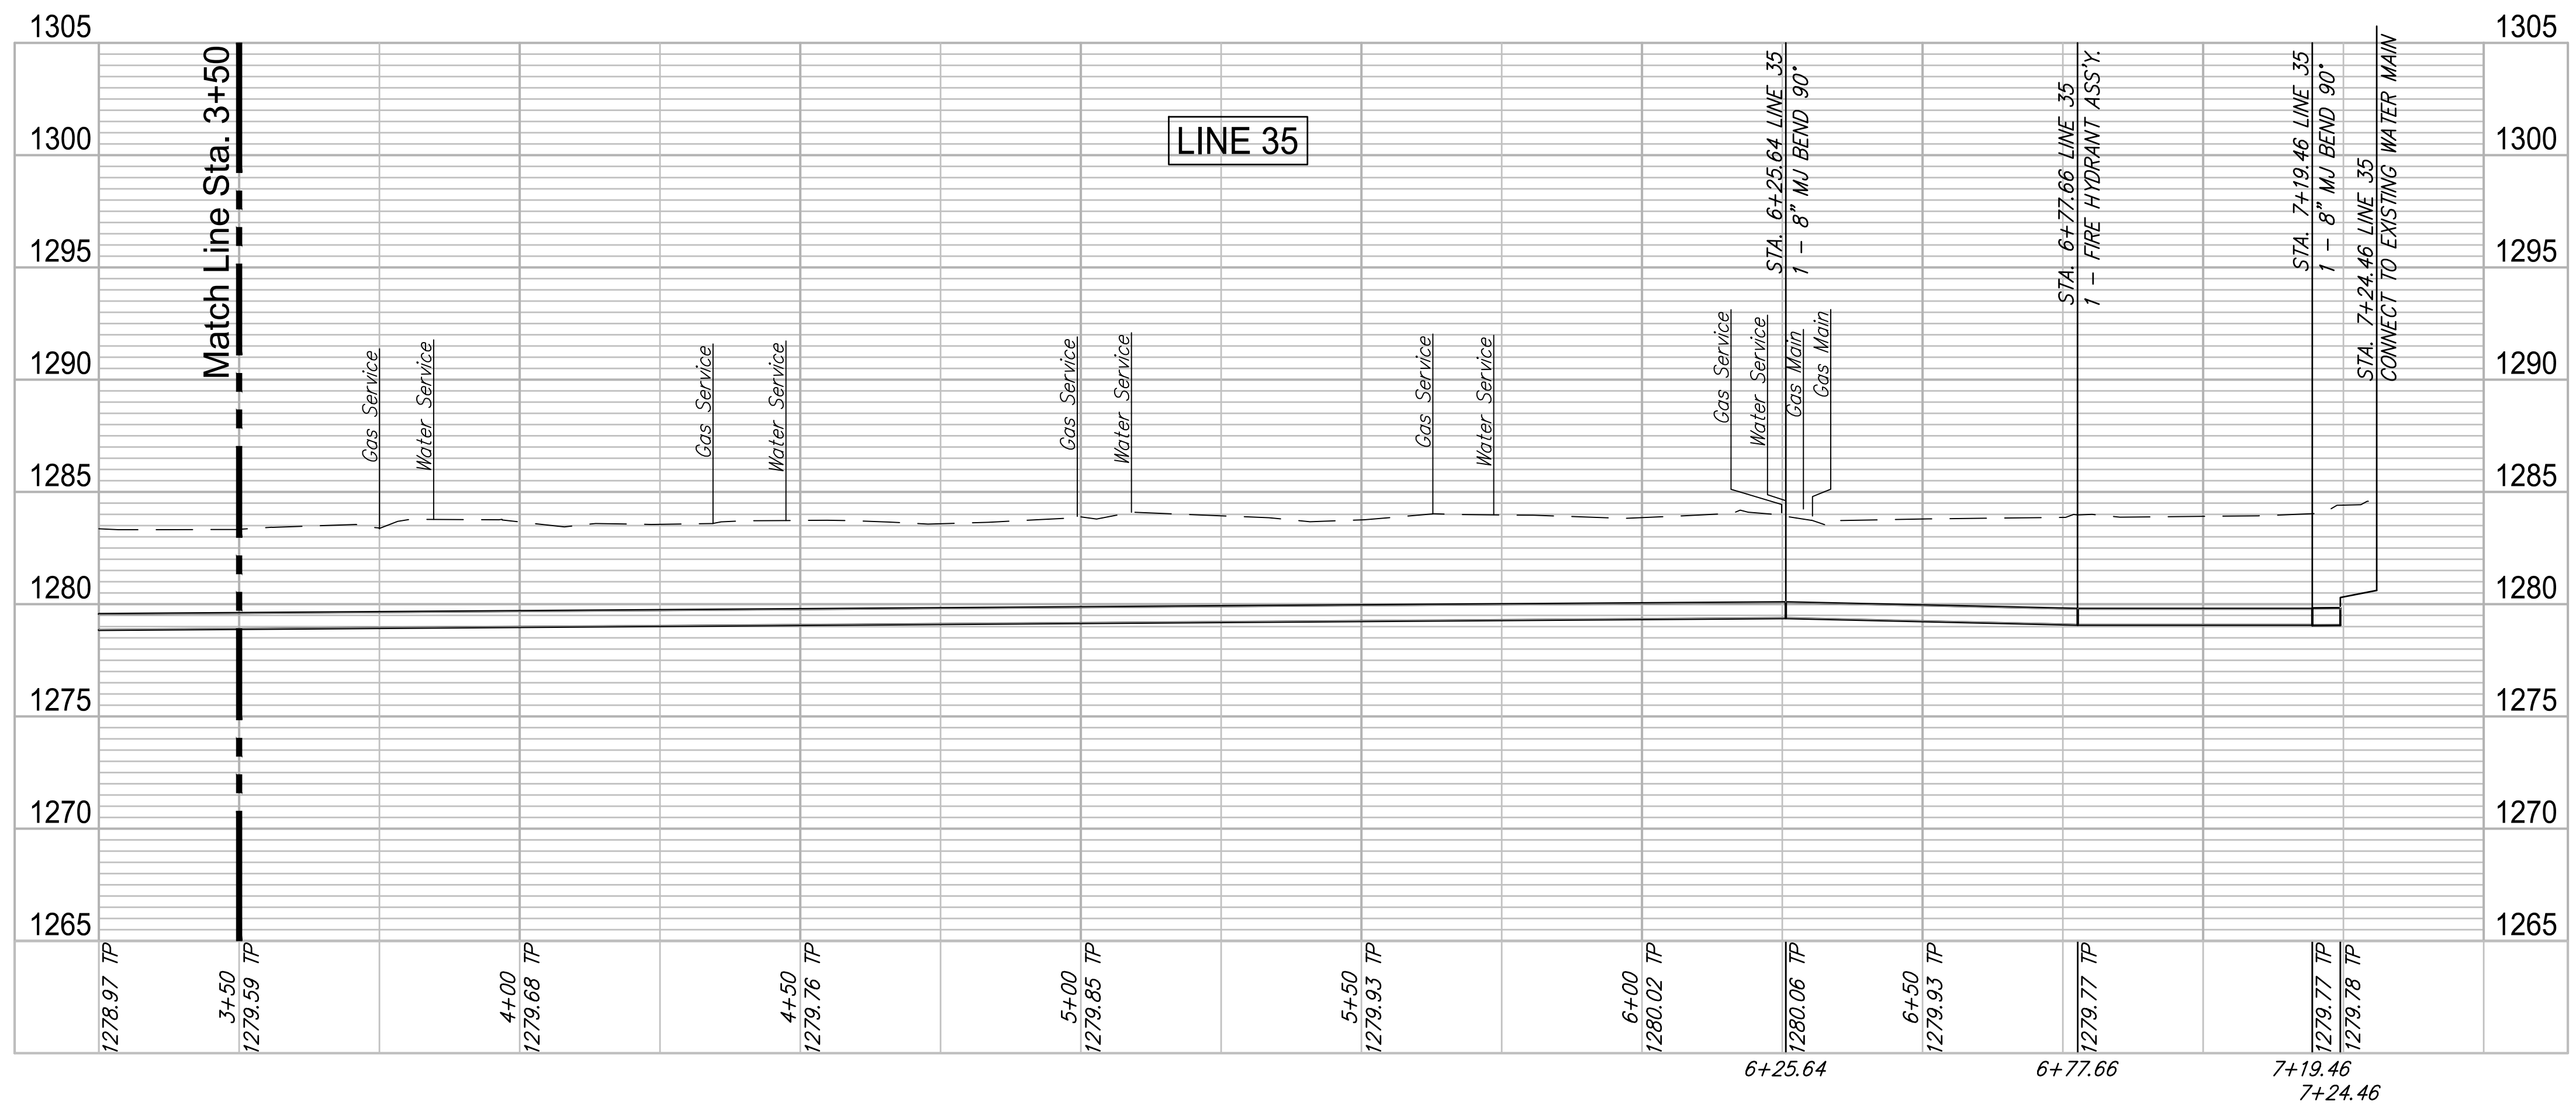

GARVER  
824 N. MAIN  
WICHITA, KS 67203  
316.264.8800  
WWW.GARVERUSA.COM

REVIEW: 5-24-2017  
DATE: 4/2/2018  
DESIGN: CMB / RA  
DRAWN: DRS / RA  
PROJECT NUMBER: 448-30721  
DRAWING FILE: 4701W Engineering Base Area 1

ROSE MARIE WATER - Part B  
Minnesota - Line 35 (2 of 2)  
Wichita, Kansas  
GARVER  
16264701  
46 OF 53  
© Copyright 2018, Garver