


F:\Projects\Projects 4700-4799\4701W (Rose Marie waterline replacement)\4701W Water Details-Part B.dwg

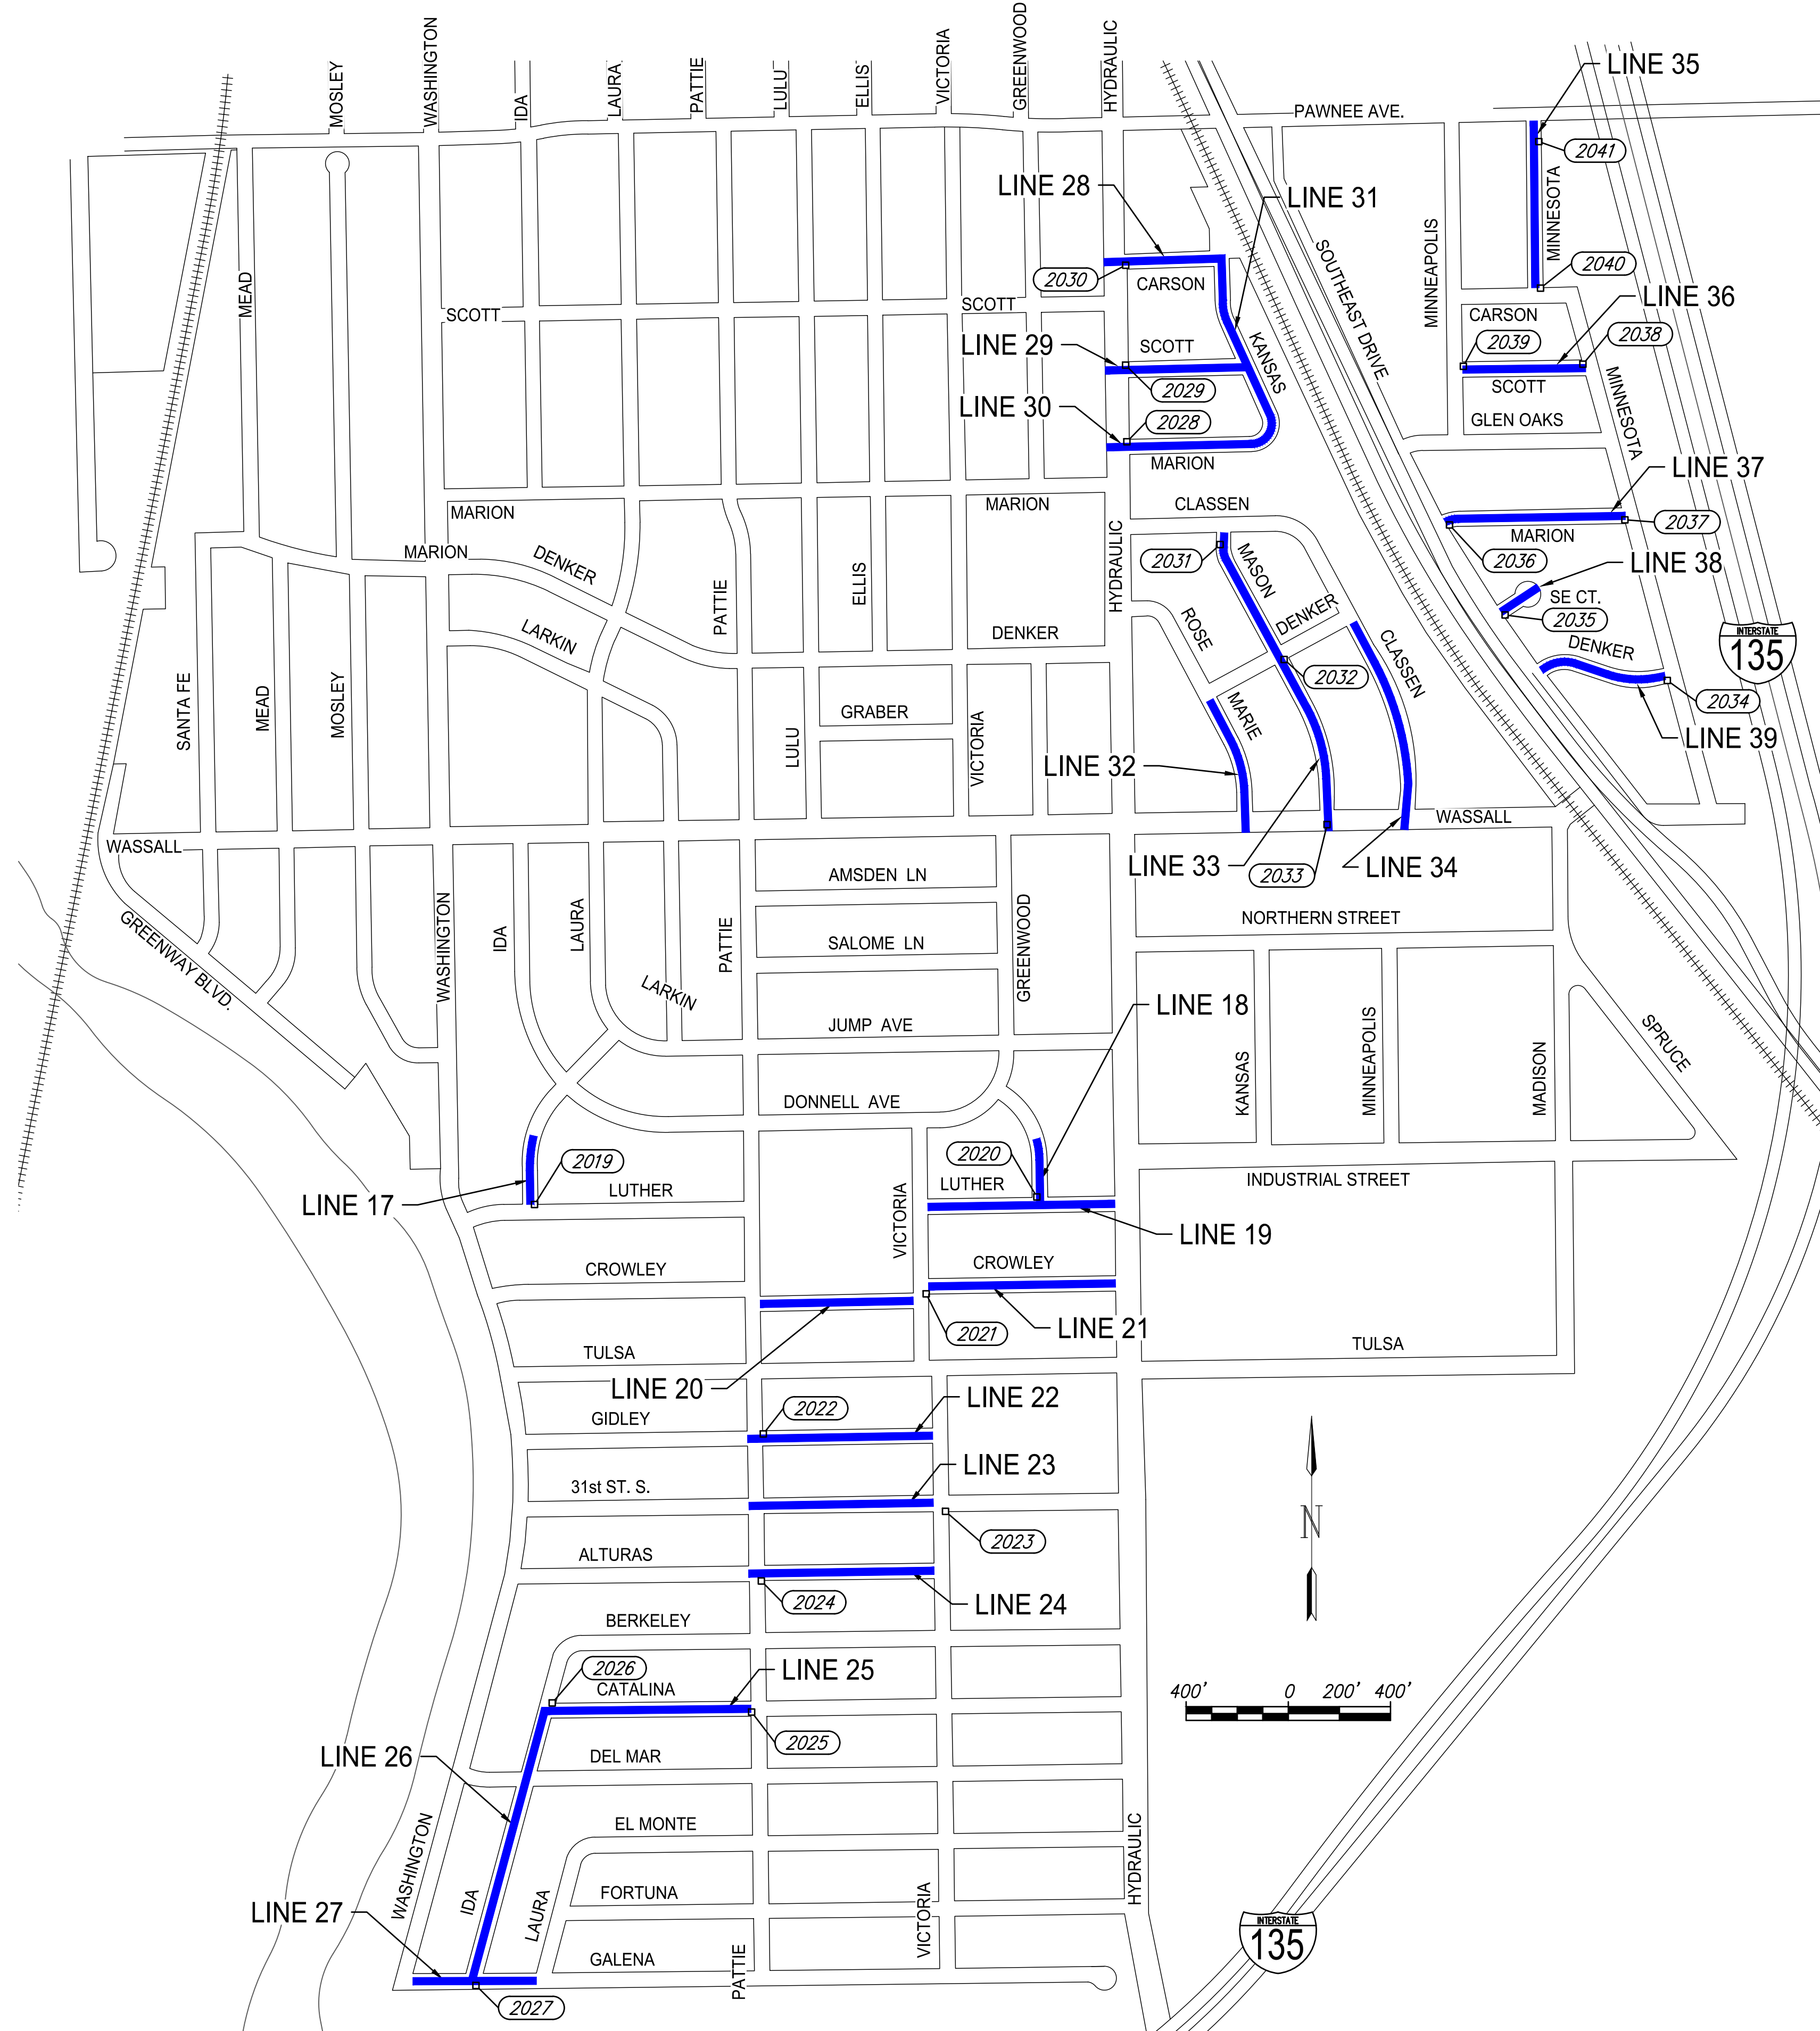

BENCHMARKS

POINT #2019
 CHISELED SQUARE ON TOP OF CURB, NORTHEAST CORNER OF THE INTERSECTION OF LUTHER & IDA, ON THE NORTH CURB RETURN.
 ELEVATION = 1282.62 (NAVD88)

POINT #2020
 CHISELED SQUARE ON TOP OF CURB, NORTHWEST CORNER OF THE INTERSECTION OF LUTHER & GREENWOOD, ON THE NORTH CURB RETURN.
 ELEVATION = 1281.53 (NAVD88)

POINT #2021
 CHISELED SQUARE ON TOP OF CURB, SOUTHEAST CORNER OF THE INTERSECTION OF CROWLEY & VICTORIA, ON THE SOUTH CURB RETURN.
 ELEVATION = 1279.44 (NAVD88)

POINT #2022
 CHISELED SQUARE ON TOP OF CURB, NORTHEAST CORNER OF THE INTERSECTION OF GIDLEY & PATTIE, ON THE EAST CURB RETURN.
 ELEVATION = 1277.39 (NAVD88)

POINT #2023
 CHISELED SQUARE ON TOP OF CURB, SOUTHEAST CORNER OF THE INTERSECTION OF 31st SOUTH & VICTORIA, ON THE SOUTH CURB RETURN.
 ELEVATION = 1277.15 (NAVD88)

POINT #2024
 CHISELED SQUARE ON TOP OF CURB, SOUTHEAST CORNER OF THE INTERSECTION OF ALTURAS & PATTIE, ON THE SOUTH CURB RETURN.
 ELEVATION = 1276.77 (NAVD88)

POINT #2025
 CHISELED SQUARE ON TOP OF CURB, SOUTHWEST CORNER OF THE INTERSECTION OF CATALINA & PATTIE, ON THE WEST CURB RETURN.
 ELEVATION = 1278.14 (NAVD88)

POINT #2026
 CHISELED SQUARE ON TOP OF CURB, NORTHEAST CORNER OF THE INTERSECTION OF CATALINA & IDA, ON THE NORTH CURB RETURN.
 ELEVATION = 1279.01 (NAVD88)

POINT #2027
 CHISELED SQUARE ON TOP OF CURB, SOUTH CURBLINE OF THE INTERSECTION OF GALENA & IDA.
 ELEVATION = 1281.74 (NAVD88)

POINT #2028
 CHISELED SQUARE ON TOP OF CURB, NORTHEAST CORNER OF THE INTERSECTION OF MARION & HYDRAULIC, ON THE EAST CURB RETURN.
 ELEVATION = 1282.48 (NAVD88)

POINT #2029
 CHISELED SQUARE ON TOP OF CURB, NORTHEAST CORNER OF THE INTERSECTION OF SCOTT & HYDRAULIC, ON THE EAST CURB RETURN.
 ELEVATION = 1282.99 (NAVD88)

POINT #2030
 CHISELED SQUARE ON TOP OF CURB, SOUTHEAST CORNER OF THE INTERSECTION OF CARSON & HYDRAULIC, ON THE EAST CURB RETURN.
 ELEVATION = 1283.43 (NAVD88)

POINT #2031
 CHISELED SQUARE ON TOP OF CURB, SOUTHWEST CORNER OF THE INTERSECTION OF CLASSEN & MASON, ON THE SOUTH CURB RETURN.
 ELEVATION = 1282.84 (NAVD88)

POINT #2032
 CHISELED SQUARE ON TOP OF CURB, SOUTHEAST CORNER OF THE INTERSECTION OF DENKER & MASON, ON THE SOUTH CURB RETURN.
 ELEVATION = 1282.13 (NAVD88)

POINT #2033
 CHISELED SQUARE ON TOP OF CURB, SOUTH CURBLINE OF THE INTERSECTION OF WASSALL & MASON, ON THE SOUTH CURB.
 ELEVATION = 1281.53 (NAVD88)

POINT #2034
 CHISELED SQUARE ON TOP OF CURB, SOUTHWEST CORNER OF THE INTERSECTION OF DENKER & MINNESOTA, ON THE WEST CURB RETURN.
 ELEVATION = 1280.07 (NAVD88)

POINT #2035
 CHISELED SQUARE ON TOP OF CURB, SOUTHEAST CORNER OF THE INTERSECTION OF SOUTHEAST COURT & SOUTHEAST DRIVE, ON THE EAST CURB RETURN.
 ELEVATION = 1281.26 (NAVD88)

POINT #2036
 CHISELED SQUARE ON TOP OF CURB, SOUTHEAST CORNER OF THE INTERSECTION OF MARION & SOUTHEAST DRIVE, ON THE EAST CURB RETURN.
 ELEVATION = 1281.78 (NAVD88)

POINT #2037
 CHISELED SQUARE ON TOP OF CURB, SOUTHWEST CORNER OF THE INTERSECTION OF MARION & MINNESOTA, ON THE WEST CURB RETURN.
 ELEVATION = 1281.00 (NAVD88)

POINT #2038
 CHISELED SQUARE ON TOP OF CURB, NORTHWEST CORNER OF THE INTERSECTION OF SCOTT & MINNESOTA, ON THE WEST CURB RETURN.
 ELEVATION = 1282.29 (NAVD88)

POINT #2039
 CHISELED SQUARE ON TOP OF CURB, NORTHEAST CORNER OF THE INTERSECTION OF SCOTT & MINNEAPOLIS, ON THE EAST CURB RETURN.
 ELEVATION = 1282.67 (NAVD88)

POINT #2040
 CHISELED SQUARE ON TOP OF CURB, NORTHEAST CORNER OF THE INTERSECTION OF CARSON & MINNESOTA, ON THE NORTH CURB RETURN.
 ELEVATION = 1282.98 (NAVD88)

POINT #2041
 CHISELED SQUARE ON TOP OF CURB, 50' SOUTH OF THE SOUTH RETURN OF THE SOUTHEAST CORNER OF THE INTERSECTION OF PAWNEE & MINNESOTA.
 ELEVATION = 1283.45 (NAVD88)

ROSE MARIE WATER - Part B		Benchmarks	
		GARVER 924 N. MAIN WICHITA, KS 67203 316-264-8008 WWW.GARVERUSA.COM	
		PROJECT NUMBER 448-90721	GARVER JOB NO. 16264701
DRAWING FILE 4701W Water Details-Part B [Benchmarks]			SHEET 6 OF 53