
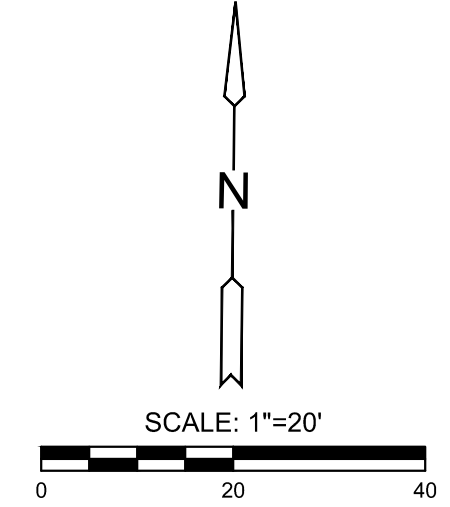


PLOTTED: Thursday, July 25, 2019 @ 02:35PM

J:\PROJECTS\2019\1801010315\_COW\_2ND ST. BRIDGE AT BROOKSIDE\180315 CAD\SHOTS\05 CIVIL\ROADSIDE IMPROVEMENTS\18315\_R01.DWG

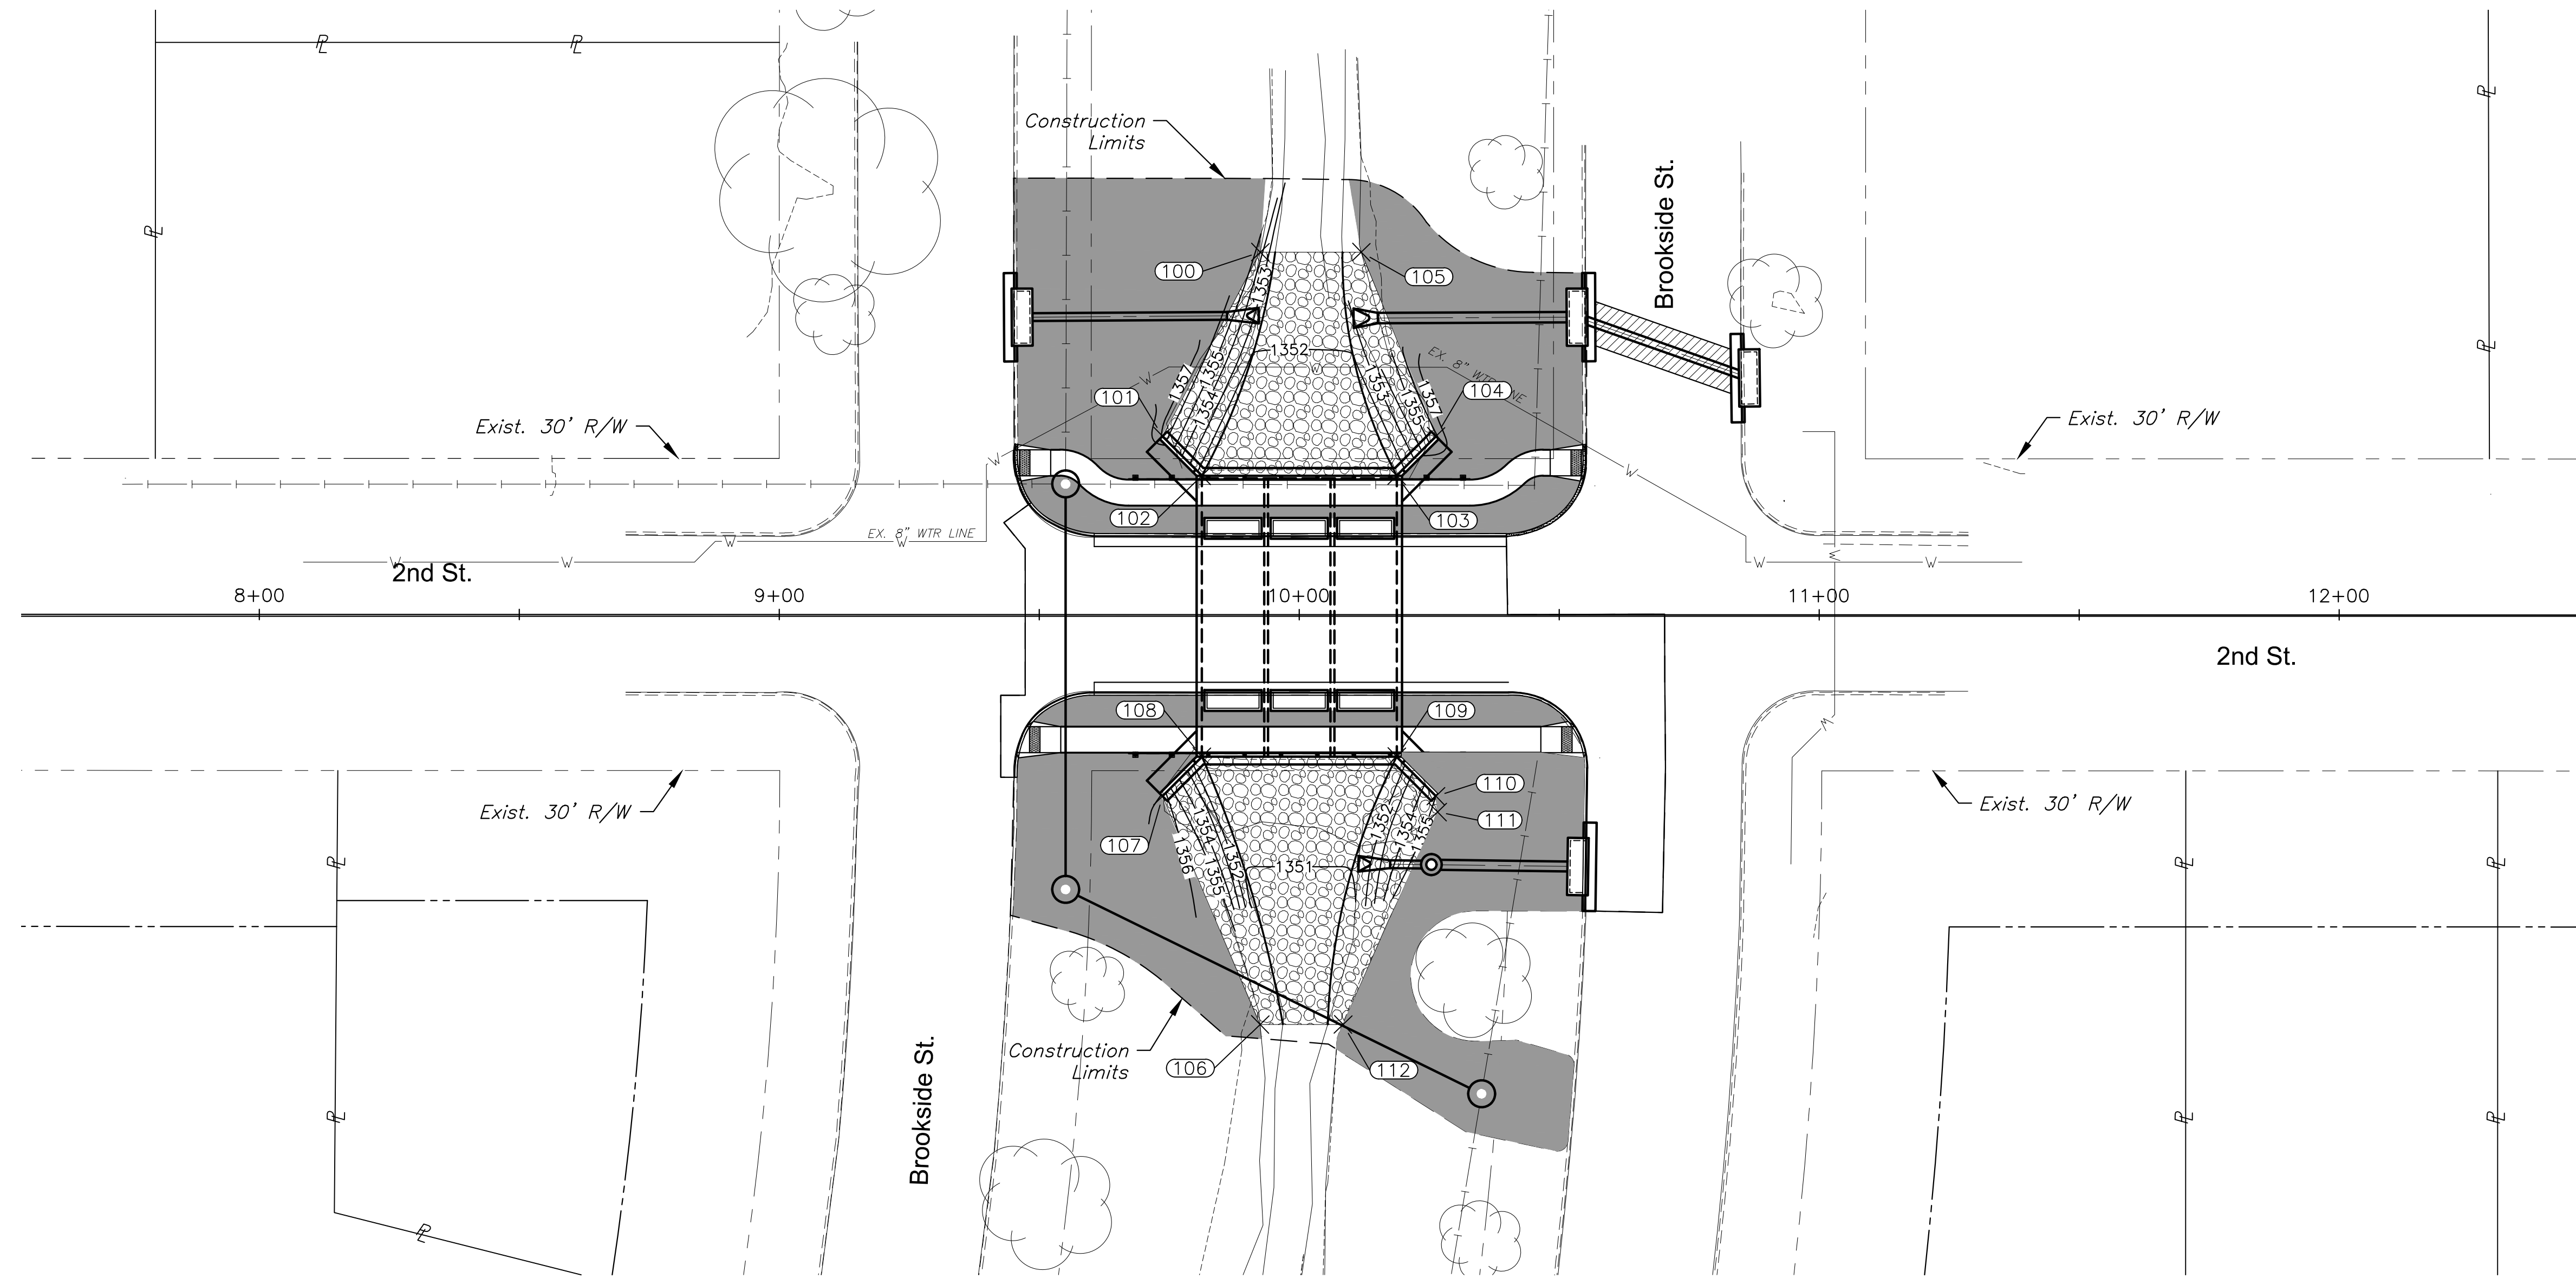

REVETMENT POINTS			
POINT #	STATION/OFFSET	NORTHING	EASTING
100	9+92.50, 70.00' Lt.	1687631.62	1668854.51
101	9+73.71, 34.60' Lt.	1687595.99	1668836.17
102	9+81.25, 27.00' Lt.	1687588.48	1668843.81
103	10+18.75, 27.00' Lt.	1687588.96	1668881.30
104	10+26.29, 34.60' Lt.	1687596.66	1668888.75
105	10+11.92, 70.00' Lt.	1687631.87	1668873.93
106	9+92.47, 78.50' Rt.	1687483.13	1668856.36
107	9+73.71, 34.60' Rt.	1687526.79	1668837.05
108	9+81.25, 27.00' Rt.	1687534.49	1668844.49
109	10+18.75, 27.00' Rt.	1687534.96	1668881.99

REVETMENT POINTS			
POINT #	STATION/OFFSET	NORTHING	EASTING
110	10+26.29, 34.60' Rt.	1687527.45	1668889.63
111	10+26.61, 37.64' Rt.	1687524.42	1668889.98
112	10+08.43, 78.50' Rt.	1687483.33	1668872.32

ROADSIDE IMPROVEMENT SUMMARY	
ITEMS	AREA (S.Y.)
Sod, Buffalo (For Information Only)	874.5
Rip-Rap, Light Stone	388.6

**LEGEND**

	SOD, BUFFALO
	RIP-RAP, LIGHT STONE



CONSTRUCTION PLANS FOR  
**2ND STREET BRIDGE AT BROOKSIDE**  
 WICHITA, KS

©2019 MKEC Engineering All Rights Reserved www.mkec.com  
 These drawings and their contents, including, but not limited to, all concepts, designs, & ideas are the exclusive property of MKEC Engineering (MKEC), and may not be used or reproduced in any way without the express consent of MKEC.

**ROADSIDE IMPROVEMENT PLAN AND DETAILS**

PROJECT NO.	472-85435	
DATE	JULY 2019	
SCALE	1"=20'	
DESIGNED	DRAWN	CHECKED
JRA	RAM	JRA

NO.	REVISION	DATE