







PLOTTED: Thursday, July 25, 2019 @ 02:49PM

J:\PROJECTS\2018\1801010315\_COW\_2ND ST. BRIDGE AT BROOKSIDE\180315 CAD\SHOTS\05 CIVIL\TRAFFIC CONTROL\180315\_RO CLOSURE DWG

- LEGEND**
-  Sign
  -  Type III Barricades with lights
  -  Mount On Type III Barricade

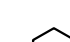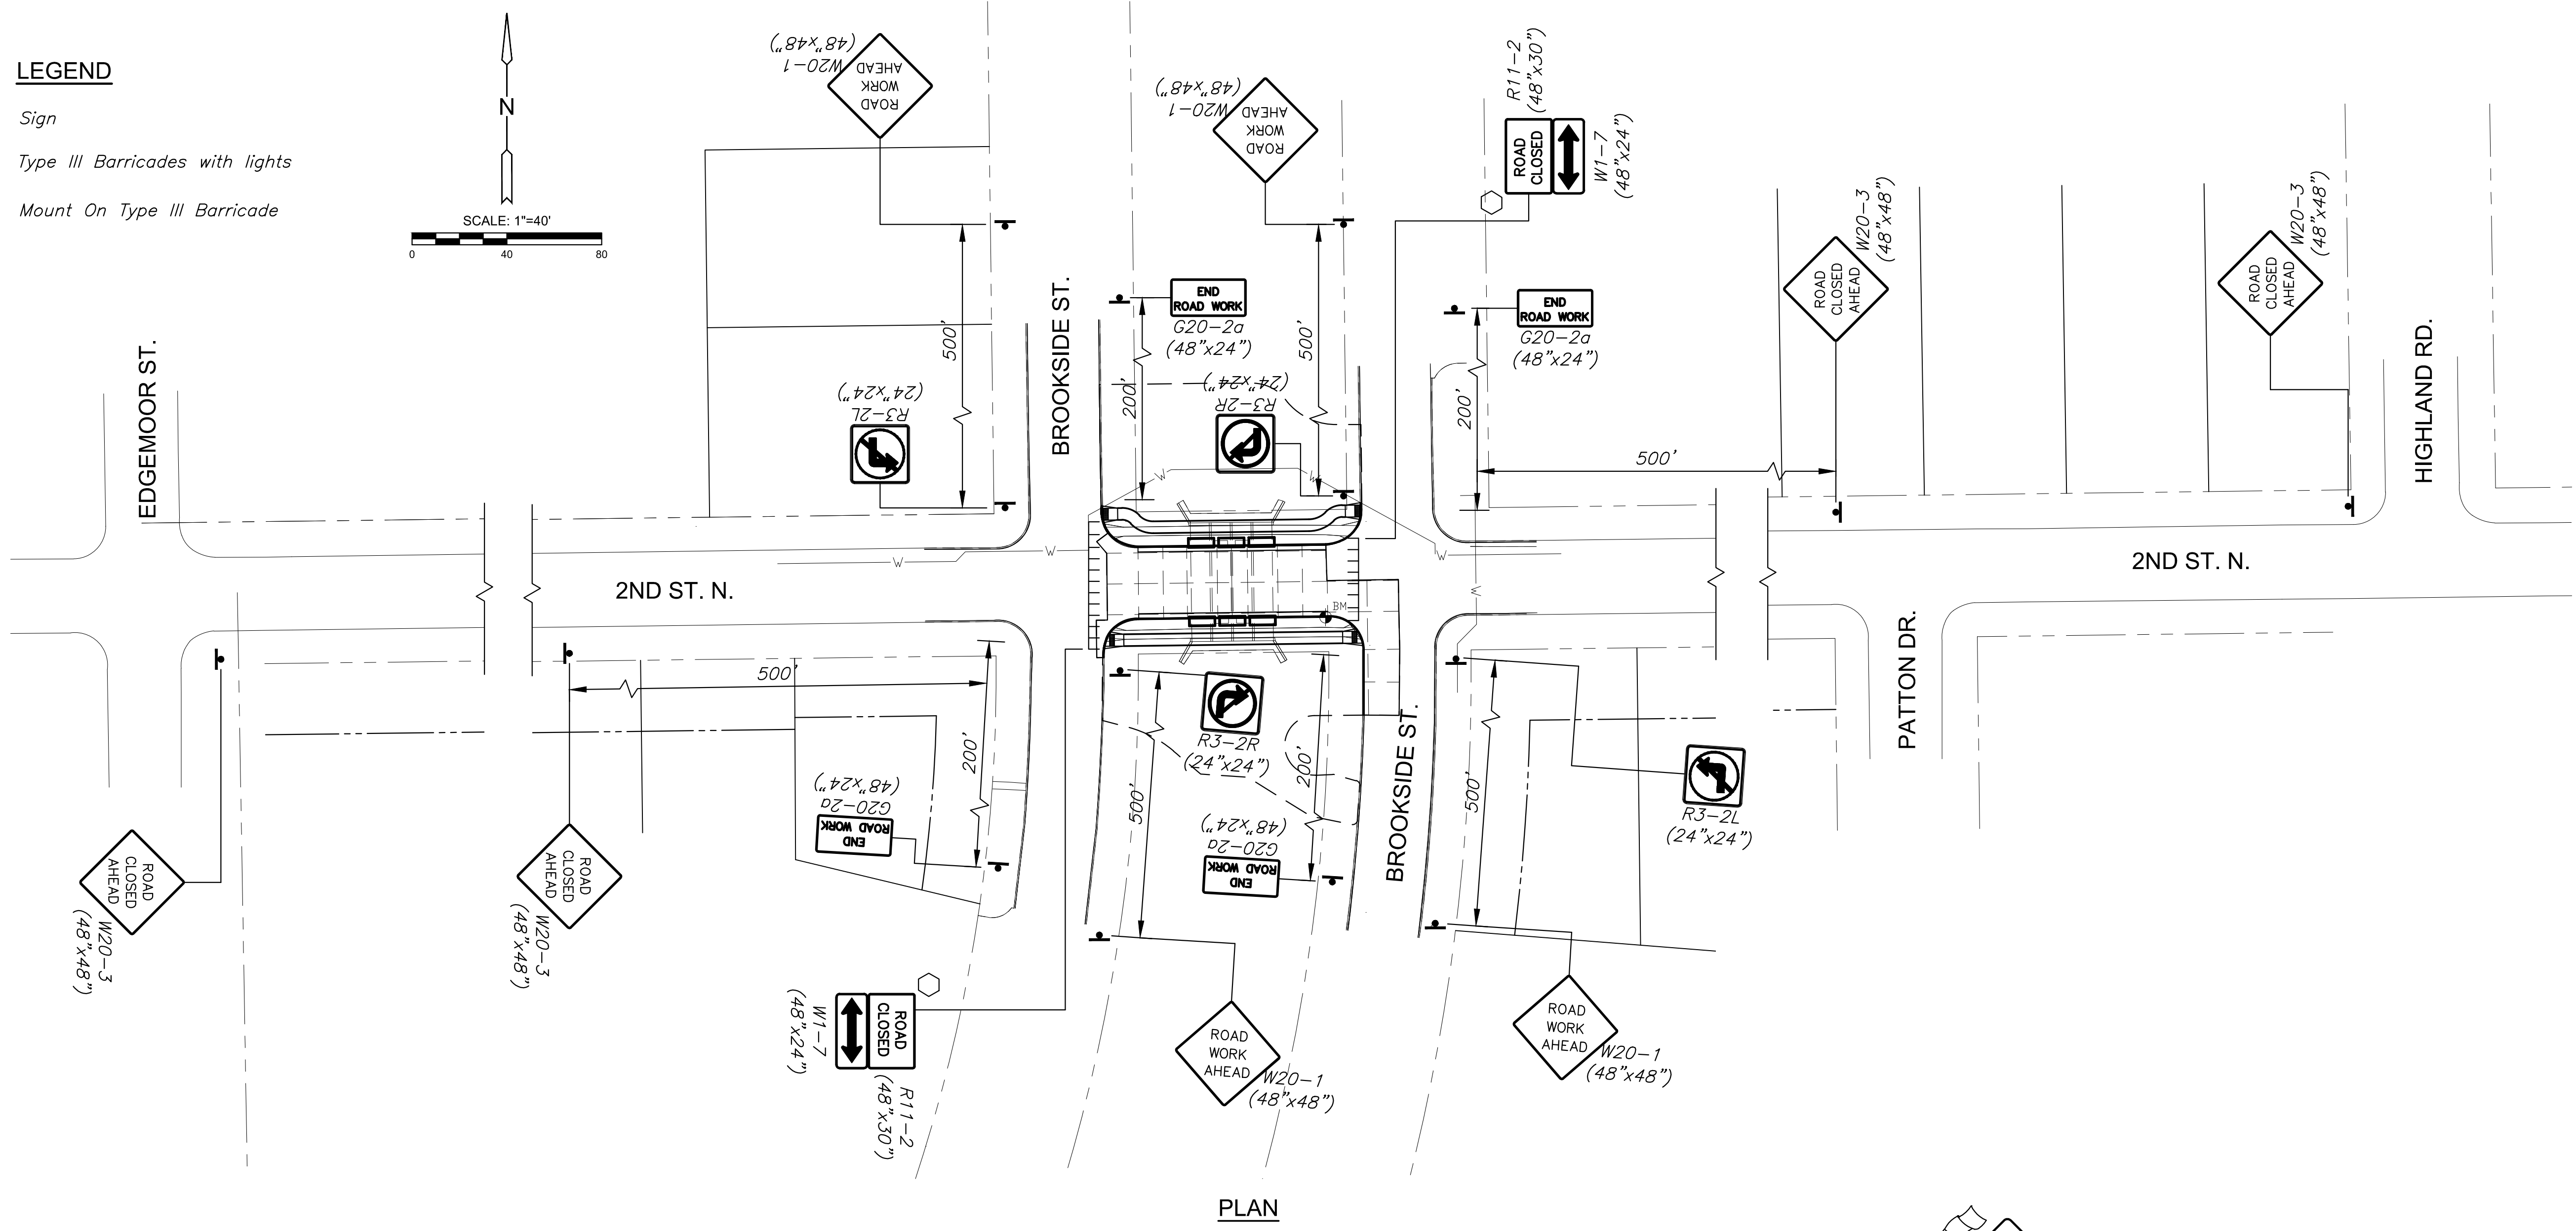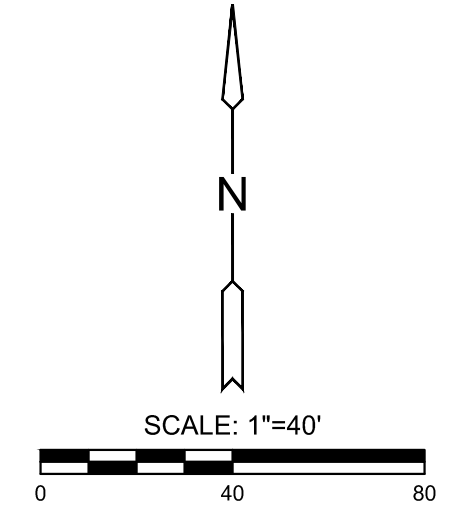

PLAN

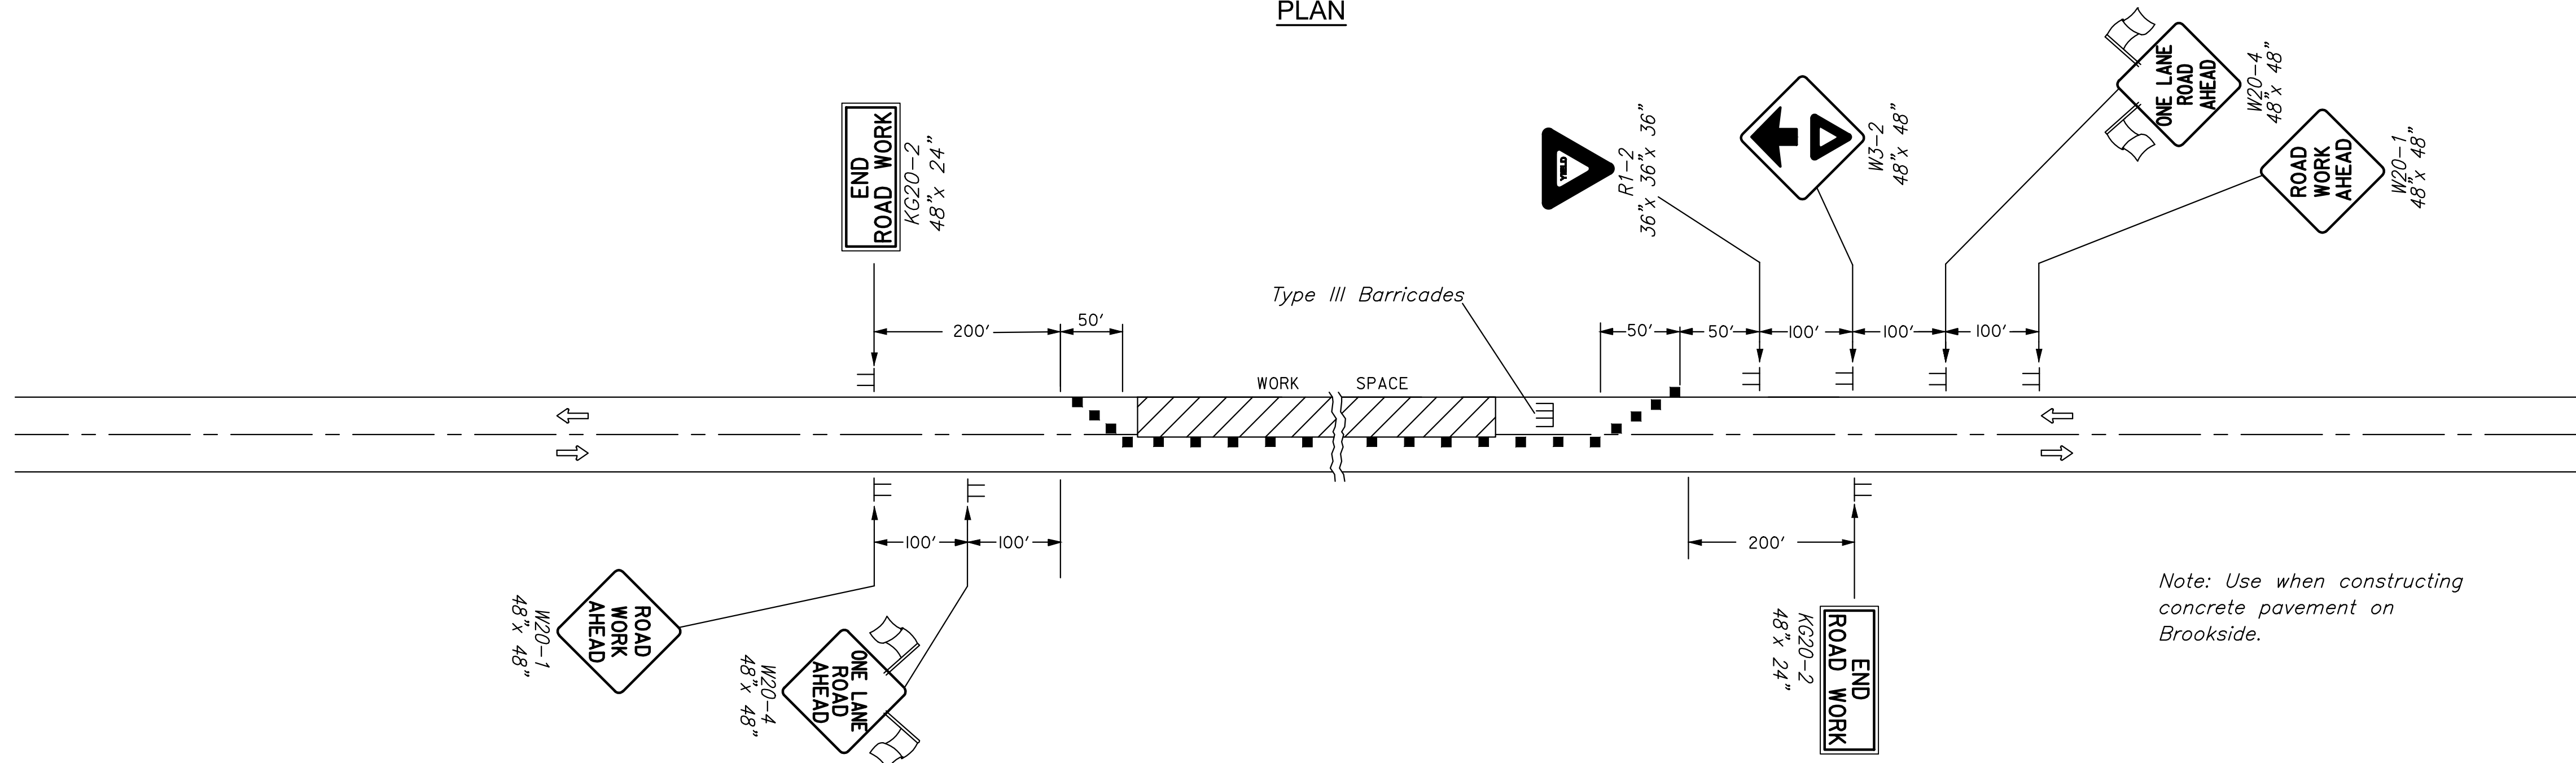

BROOKSIDE STREET TRAFFIC CONTROL



CONSTRUCTION PLANS FOR  
**2ND STREET BRIDGE AT BROOKSIDE**  
 WICHITA, KS

©2019 MKEC Engineering All Rights Reserved  
 www.mkec.com  
 These drawings and their contents, including, but not limited to, all concepts, designs, & ideas are the exclusive property of MKEC Engineering (MKEC), and may not be used or reproduced in any way without the express consent of MKEC.

**TRAFFIC CONTROL PLAN**

PROJECT NO.	472-85435	
DATE	JULY 2019	
SCALE	1"=40'	
DESIGNED	DRAWN	CHECKED
JRA	BKS	JRA

NO.	REVISION	DATE