

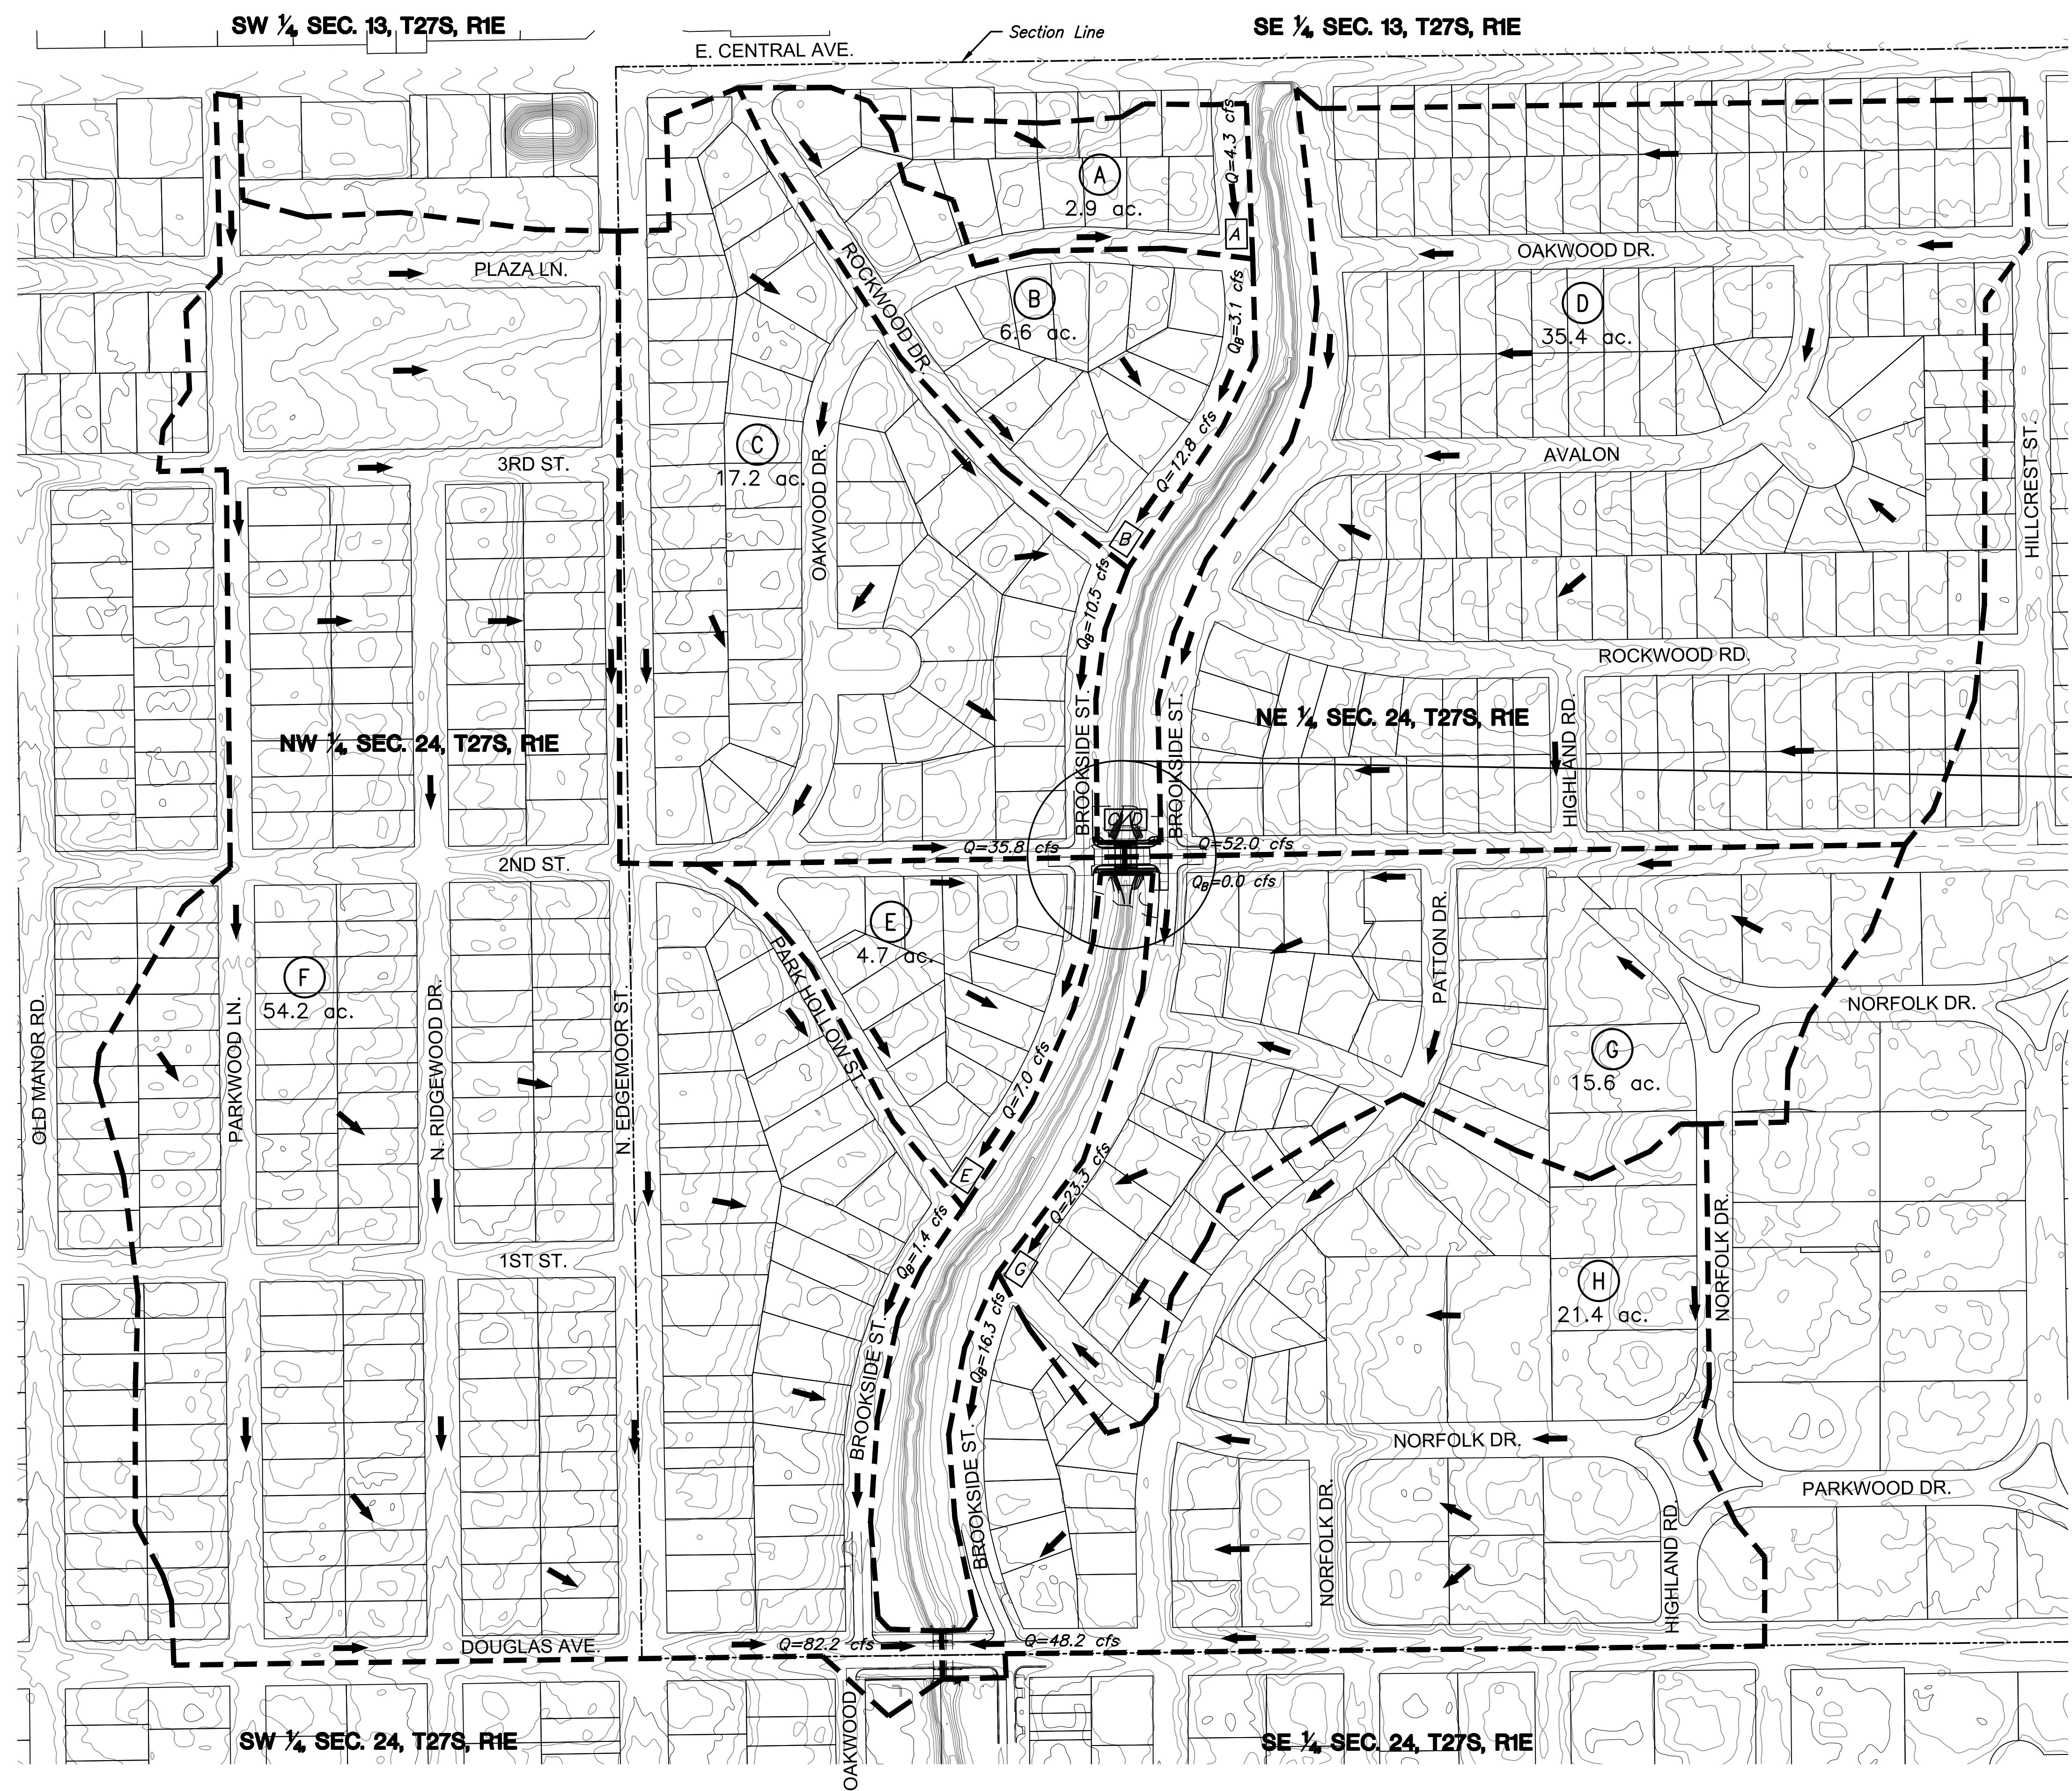


J:\PROJECTS\2019\1801010315\_COW\_2ND ST. BRIDGE AT BROOKSIDE\180315 CAD\SHS\06 CIVIL\GRID\18315\_DRAIN MAP.DWG  
 PLOTTED: Thursday, July 25, 2019 @ 02:41PM

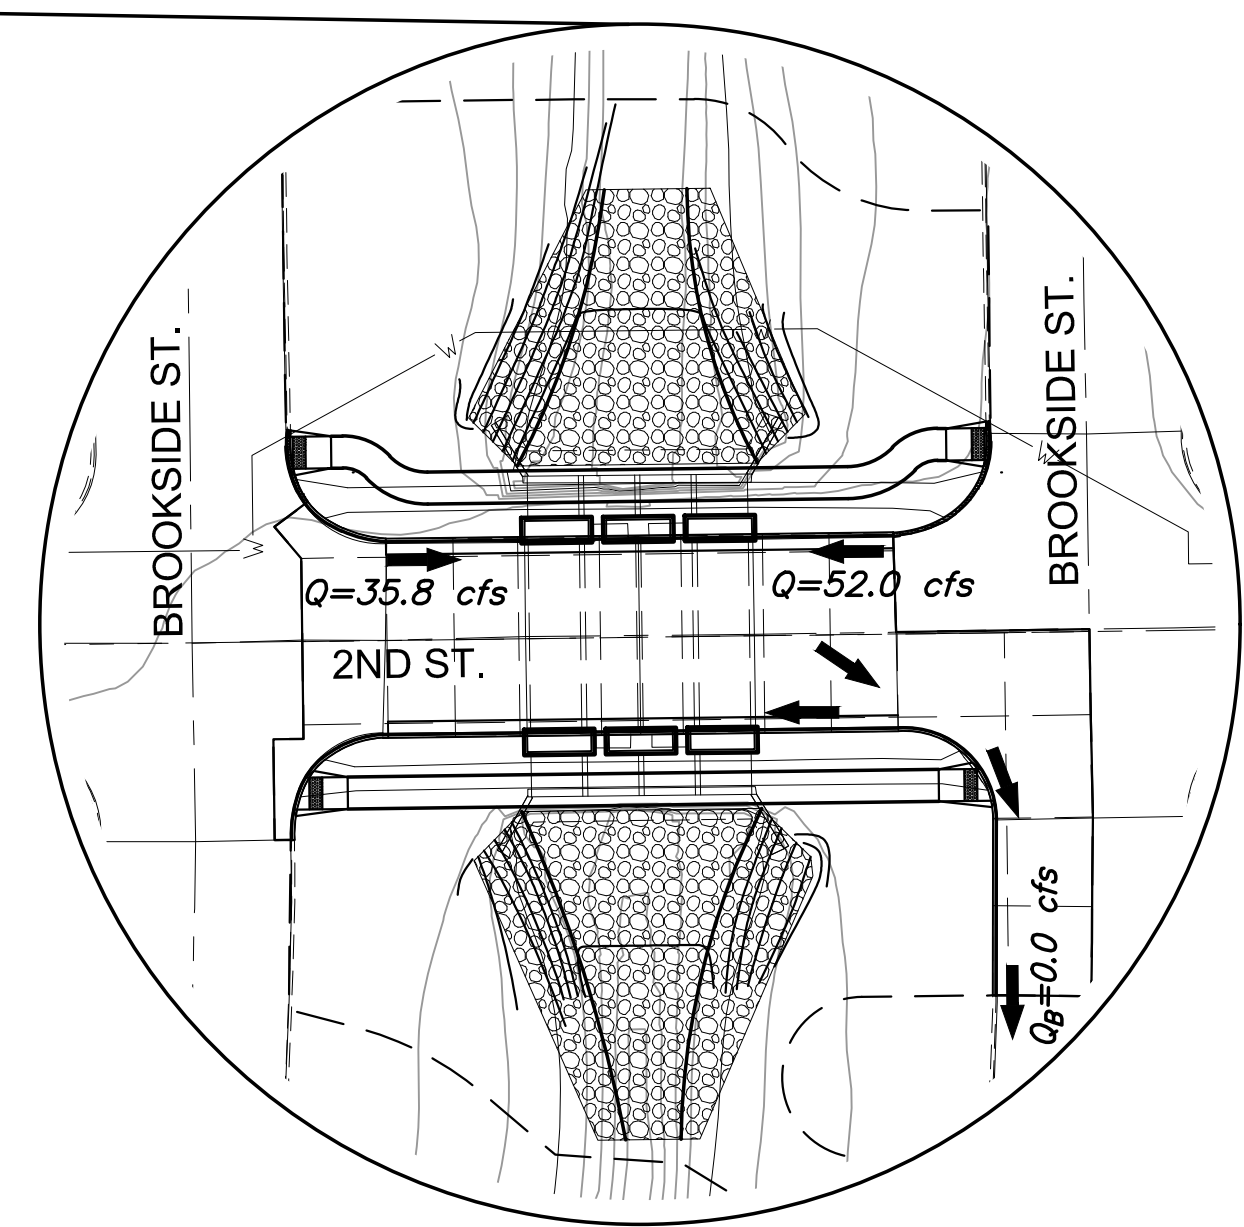

- LEGEND**
- 3C = Drainage Area
  - 5B = Inlet I.D. Number
  - = Drainage Basin Boundary
  - = Direction of Flow
  - Q = Design Flow at Inlet
  - $Q_b$  = Flow bypassing Inlet into next Basin

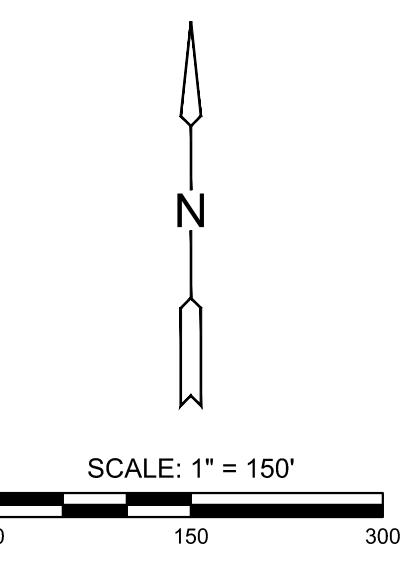

BRIDGE AT 2ND STREET DETAIL

CONSTRUCTION PLANS FOR  
**2ND STREET BRIDGE AT BROOKSIDE**  
 WICHITA, KS

©2019  
 MKEC Engineering  
 All Rights Reserved  
 www.mkec.com  
 These drawings and their contents, including, but not limited to, all concepts, designs, & ideas are the exclusive property of MKEC Engineering (MKEC), and may not be used or reproduced in any way without the express consent of MKEC.

**DRAINAGE MAP**

PROJECT NO.	472-85435	
DATE	JULY 2019	
SCALE	1"=150'	
DESIGNED	DRAWN	CHECKED
JRA	BKS	JRA

NO.	REVISION	DATE