


NO.	DATE	DESCRIPTION

PROJ NO:	35838B
SCALE:	AS NOTED
DATE:	
DESIGNED BY:	
DRAWN BY:	
CHECKED BY:	
YEAR:	2019
SHEET NO	78
SHEET 78 OF 135	

Plotted : 10/3/2019 2:15:31 PM File : T:\35838A-COW_HarryStreetBridge\Cadd\Sheets\Structures\35838A\HRL05.dgn

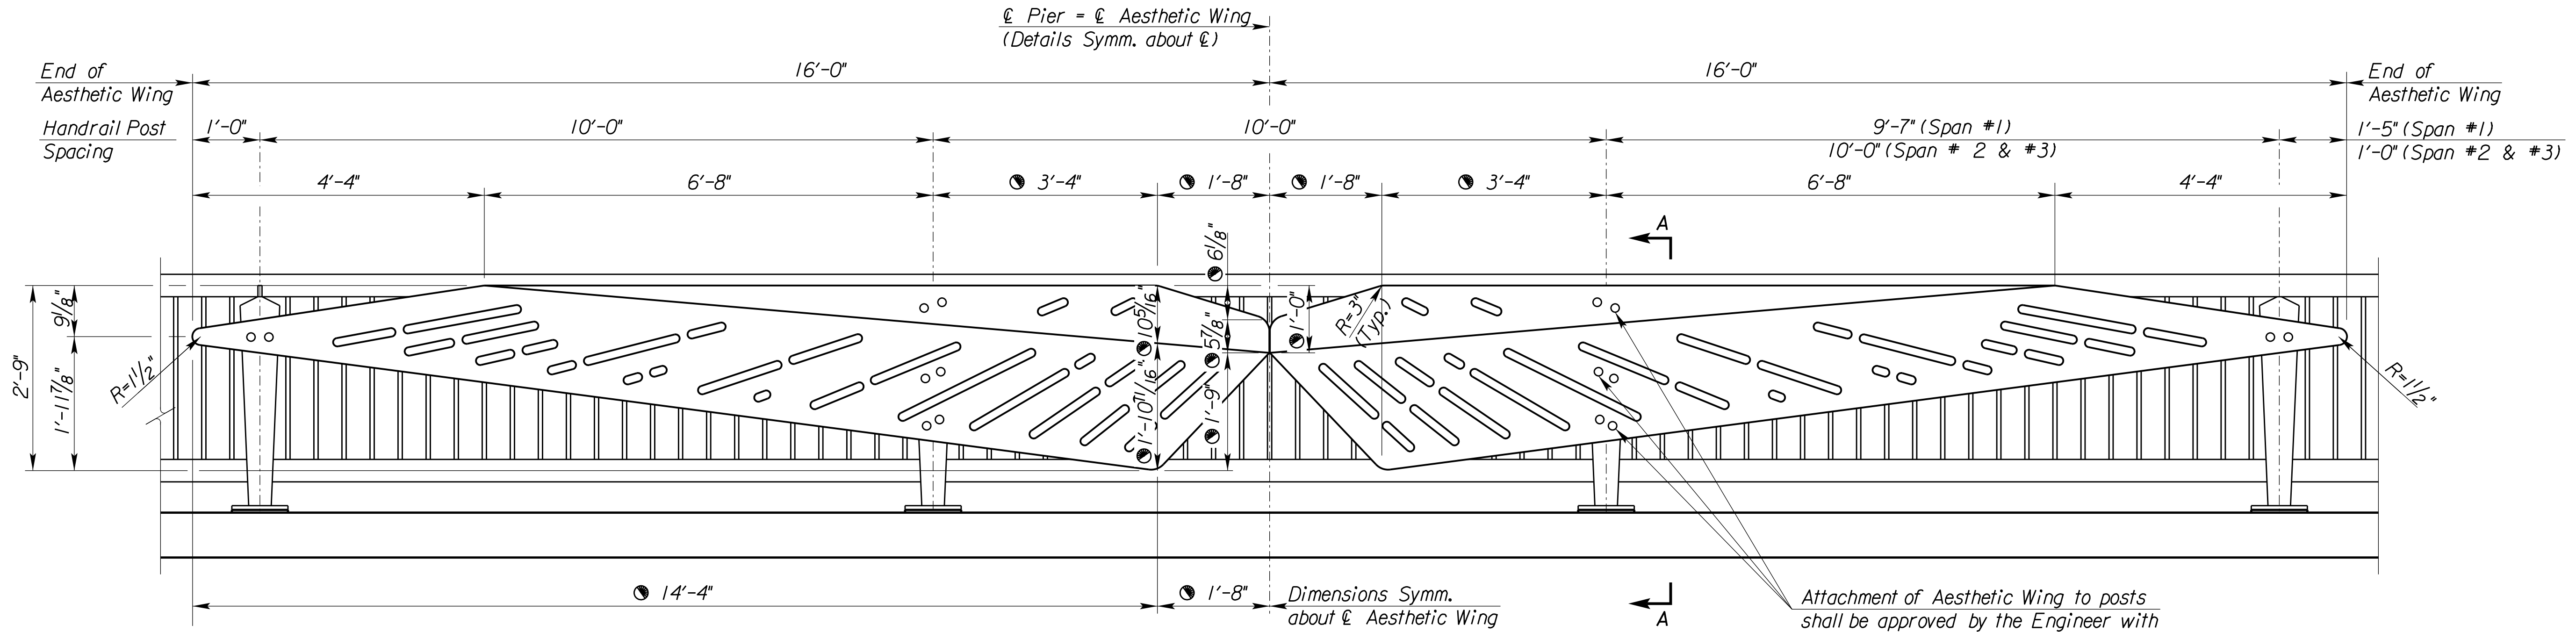


ELEVATION OF AESTHETIC WING
(View A-A)
(3'-6" Walkway Handrail)
(See Sh. #76 for Section A-A.)

● Dimension measured to tangent of Aesthetic Wing.

Attachment of Aesthetic Wing to posts shall be approved by the Engineer with Shop Drawings prior to installation. (Typ. each post)

NOTE: Aesthetic Wing to receive a maximum of 20% laser cut penetration. Successful bidder will be provided with electronic drawing files of actual panels for fabrication purposes. The Aesthetic Wing on the 3'-6" bridge handrail shall be included in the bid item "Bridge Handrail (Metal)(3'-6")" and the Aesthetic Wing on the 4'-6" bridge handrail shall be included in the bid item "Bridge Handrail (Metal)(4'-6")".

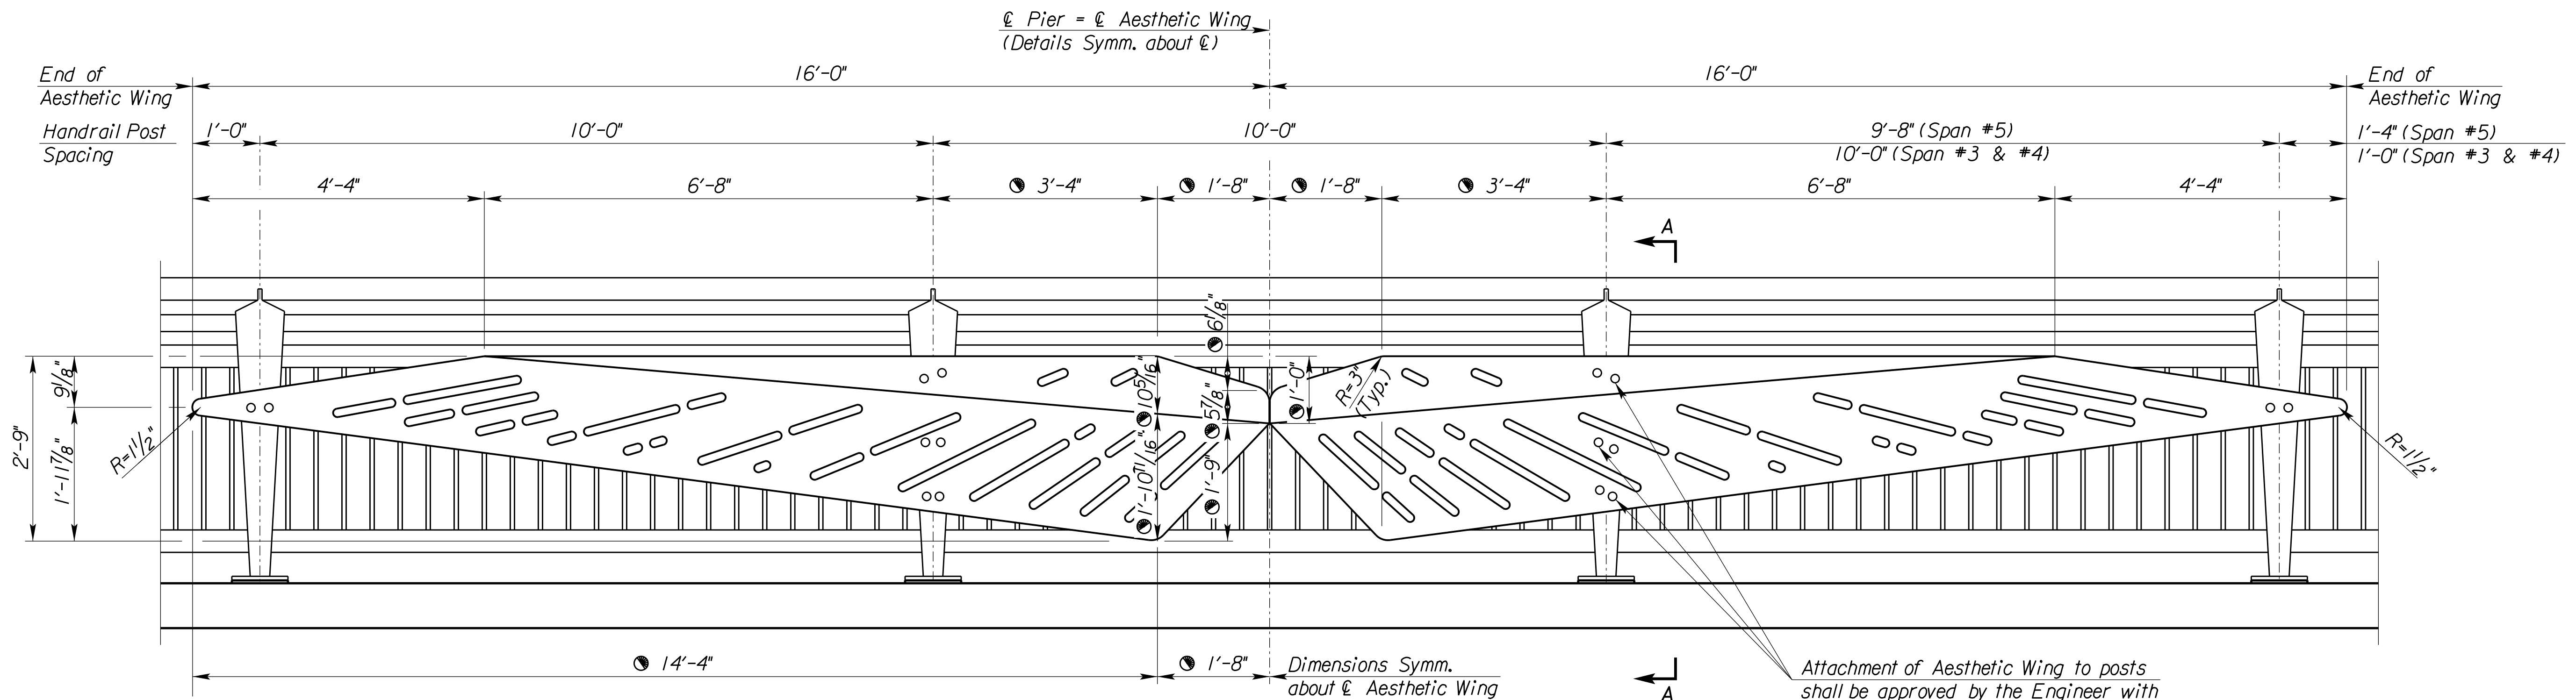

ELEVATION OF AESTHETIC WING
(View B-B)
(4'-6" Multi-Use Handrail)
(See Sh. #77 for Section A-A.)

Attachment of Aesthetic Wing to posts shall be approved by the Engineer with Shop Drawings prior to installation. (Typ. each post)

See "Handrail Details III" sheet for General Notes.

See Sh. #76 for Handrail Details III.