


File: L:\2019\19T41003 - Emerald Bay 4th Add Ph1\Drawings\C3D\19T41003-Addition Bubble Map.dwg Last Save: 10/14/2019 9:11 AM Last saved by: E.Glover
 Last plotted by: Standrich, Daryl R. Plot Style: --- Plot Scale: 1:2.5849 Plot Date: 10/21/2019 4:08 PM Plotter used: None

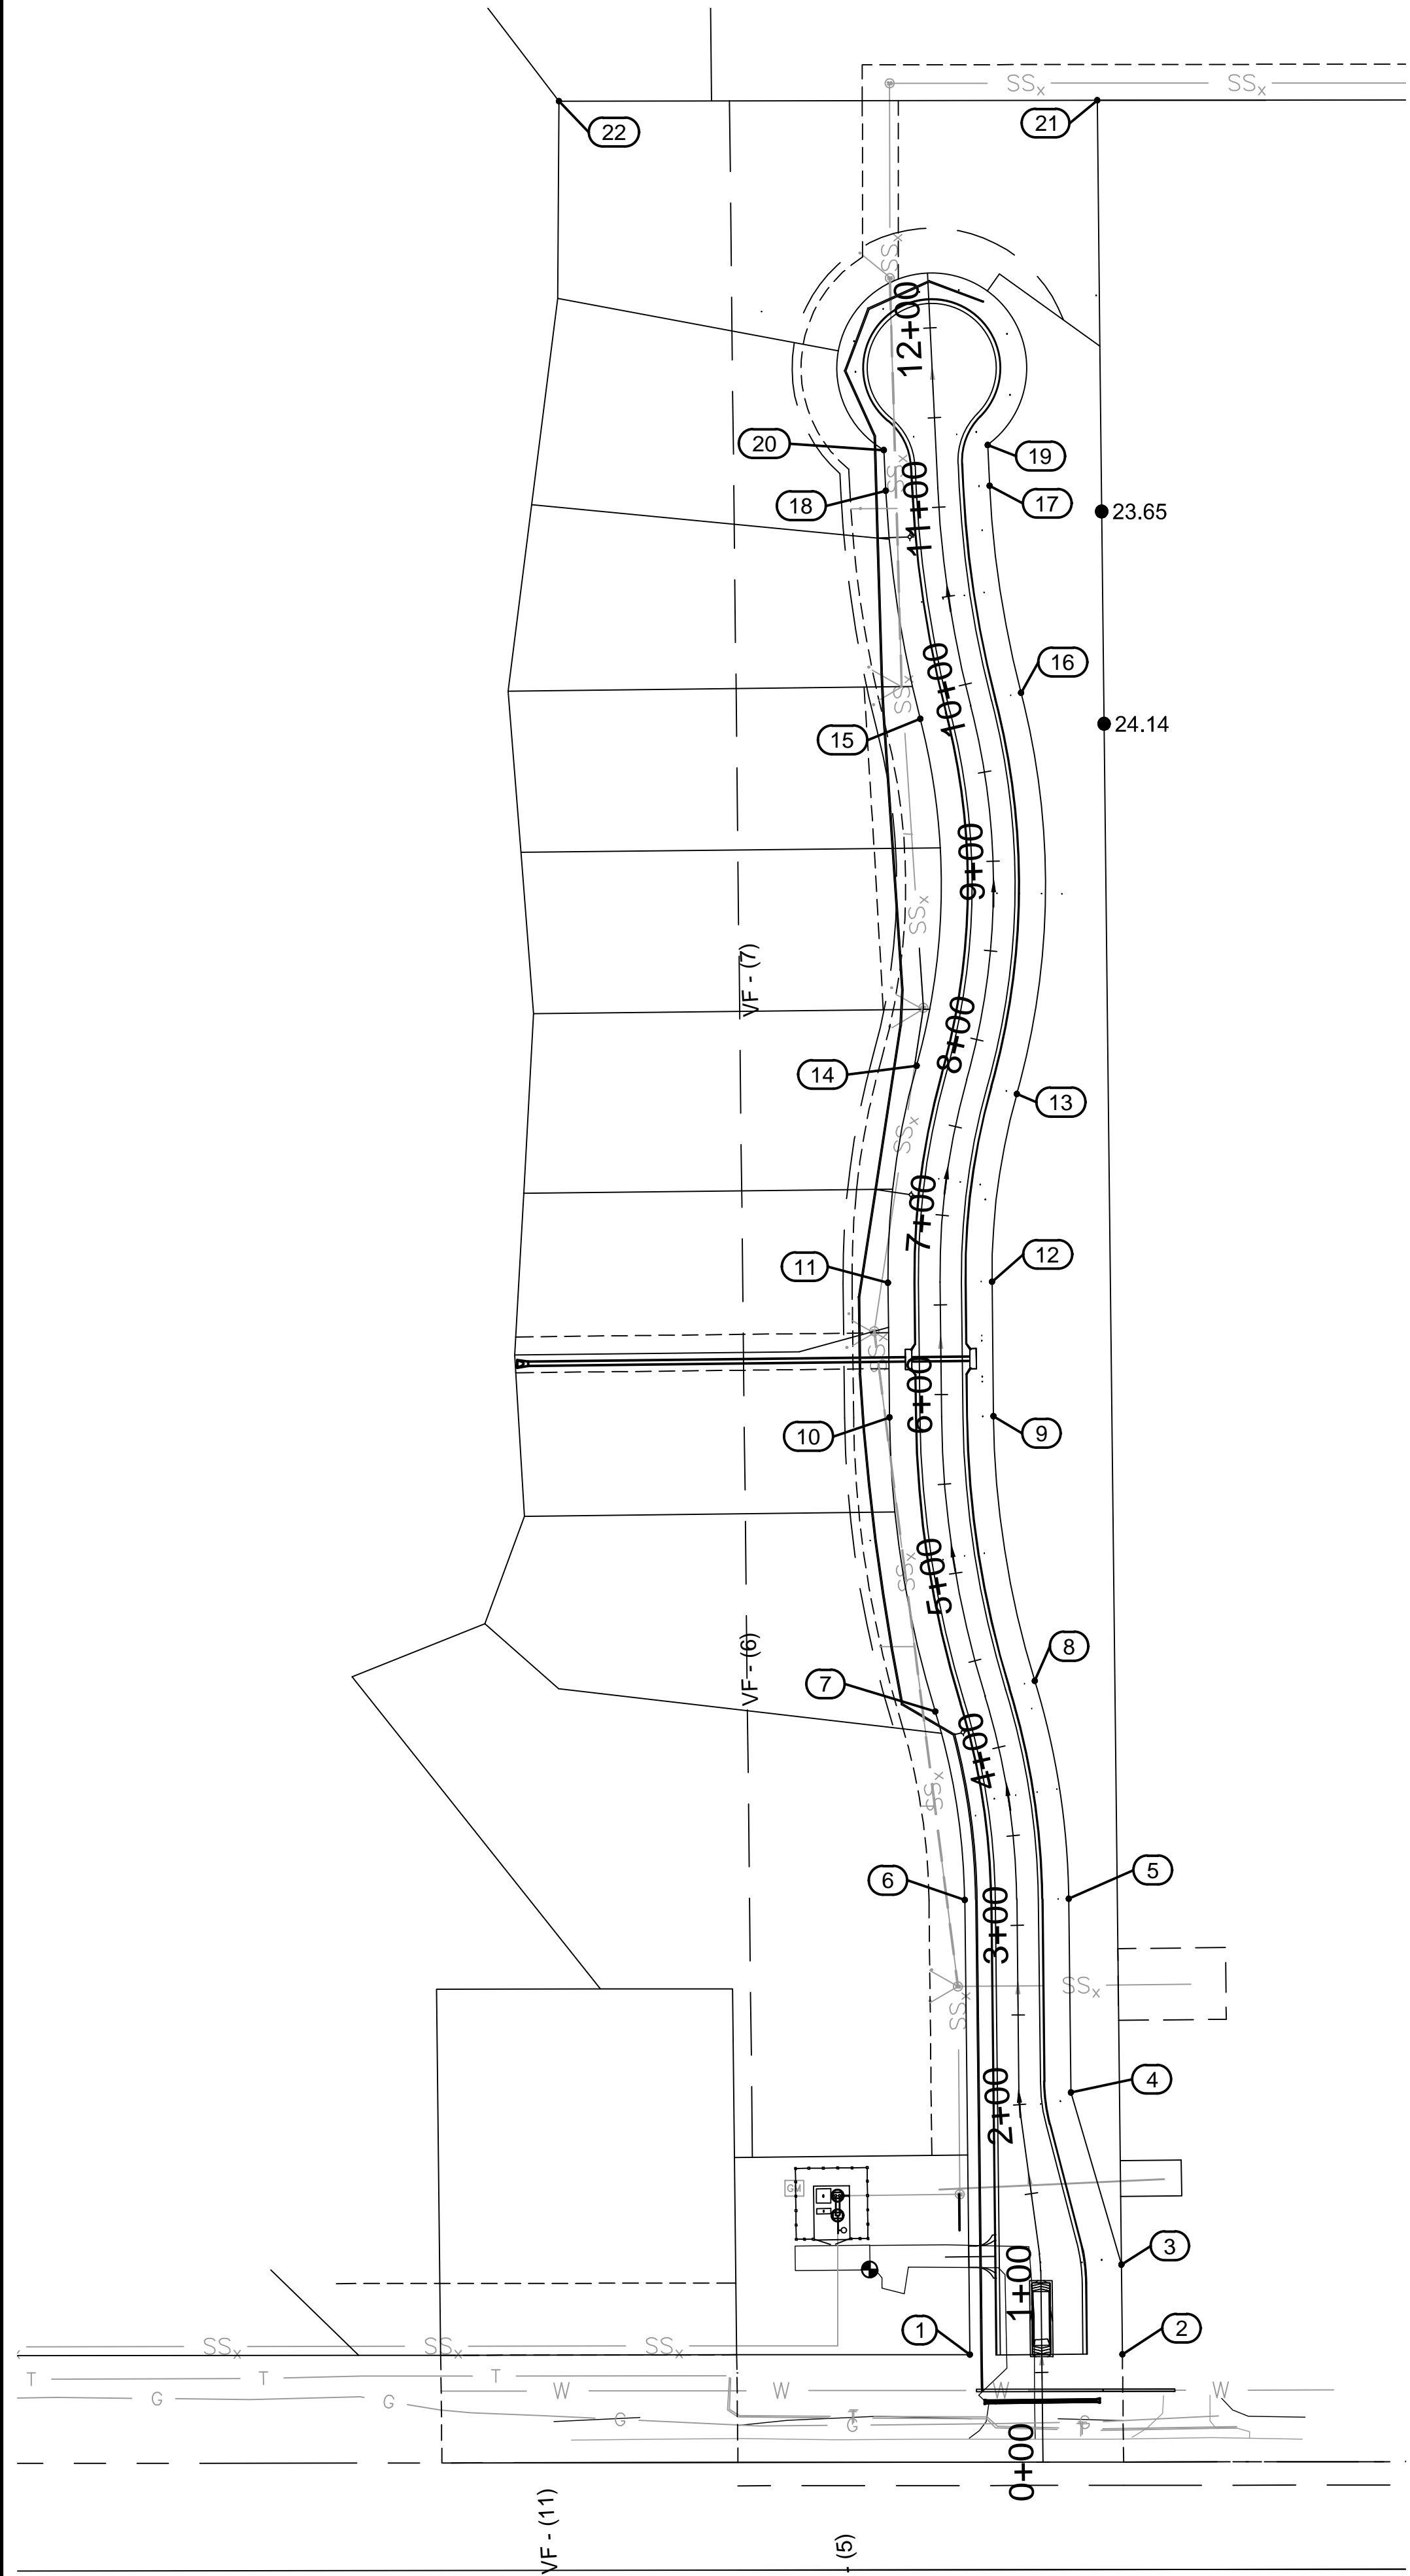

Point Table			
Point #	Northing	Easting	Description
1	1699224.64	1631117.29	BLOCK COR
2	1699224.75	1631202.30	ADDITION COR
3	1699274.75	1631201.74	ADDITION COR
4	1699370.73	1631173.66	PI
5	1699478.68	1631172.46	PC
6	1699478.03	1631114.46	PC
7	1699583.06	1631098.05	PRC
8	1699600.13	1631153.48	PRC
9	1699747.63	1631130.44	PT
10	1699746.98	1631072.45	PT
11	1699821.97	1631071.61	PC
12	1699822.62	1631129.61	PC
13	1699927.26	1631143.45	PRC
14	1699942.97	1631087.62	PRC
15	1700136.31	1631089.68	PRC
16	1700150.83	1631145.83	PRC
17	1700266.28	1631128.31	PT
18	1700263.49	1631070.38	PT
19	1700288.92	1631127.22	PI
20	1700286.13	1631069.29	PI
21	1700481.05	1631188.24	ADDITION COR
22	1700480.66	1630888.17	ADDITION COR



© 2019 GARVER, LLC
 THIS DOCUMENT, ALONG WITH THE IDEAS AND DESIGNS CONVEYED HEREIN, SHALL BE CONSIDERED INSTRUMENTS OF PROFESSIONAL SERVICE AND ARE PROPERTY OF GARVER, LLC. ANY USE, REPRODUCTION, OR DISTRIBUTION OF THIS DOCUMENT, ALONG WITH THE IDEAS AND DESIGN CONTAINED HEREIN, IS PROHIBITED UNLESS AUTHORIZED IN WRITING BY GARVER, LLC OR EXPLICITLY ALLOWED IN THE GOVERNING PROFESSIONAL SERVICES AGREEMENT FOR THIS WORK.

8535 E. 21st St. N.
 Suite 130
 Wichita, KS 67206
 (316) 264-8008

REV.	DATE	DESCRIPTION	BY



CITY OF WICHITA
 WICHITA, KANSAS
 EMERALD BAY 4th ADD.
 PHASE 1 - PAVING

ADDITION
 BUBBLE MAP

JOB NO.: 19T41003
 DATE: OCT. 2019
 DESIGNED BY: .
 DRAWN BY: .

BAR IS ONE INCH ON ORIGINAL DRAWING
 0 1"
 IF NOT ONE INCH ON THIS SHEET, ADJUST SCALES ACCORDINGLY.

DRAWING NUMBER

SHEET NUMBER **18** OF **25**