





Sheet 11 of 08-2019, 1251.13 PM, by KURTIS DEKAT
 Proj. No. 35-170551-004-C106 WATERLINE NO. 1
 Date: 11-15-2019, 11:42:05 AM, KURTIS DEKAT
 U:\Wichita-Civil\2017\170551-004\Main\Drawings\170551-004-C106 WATERLINE NO. 1

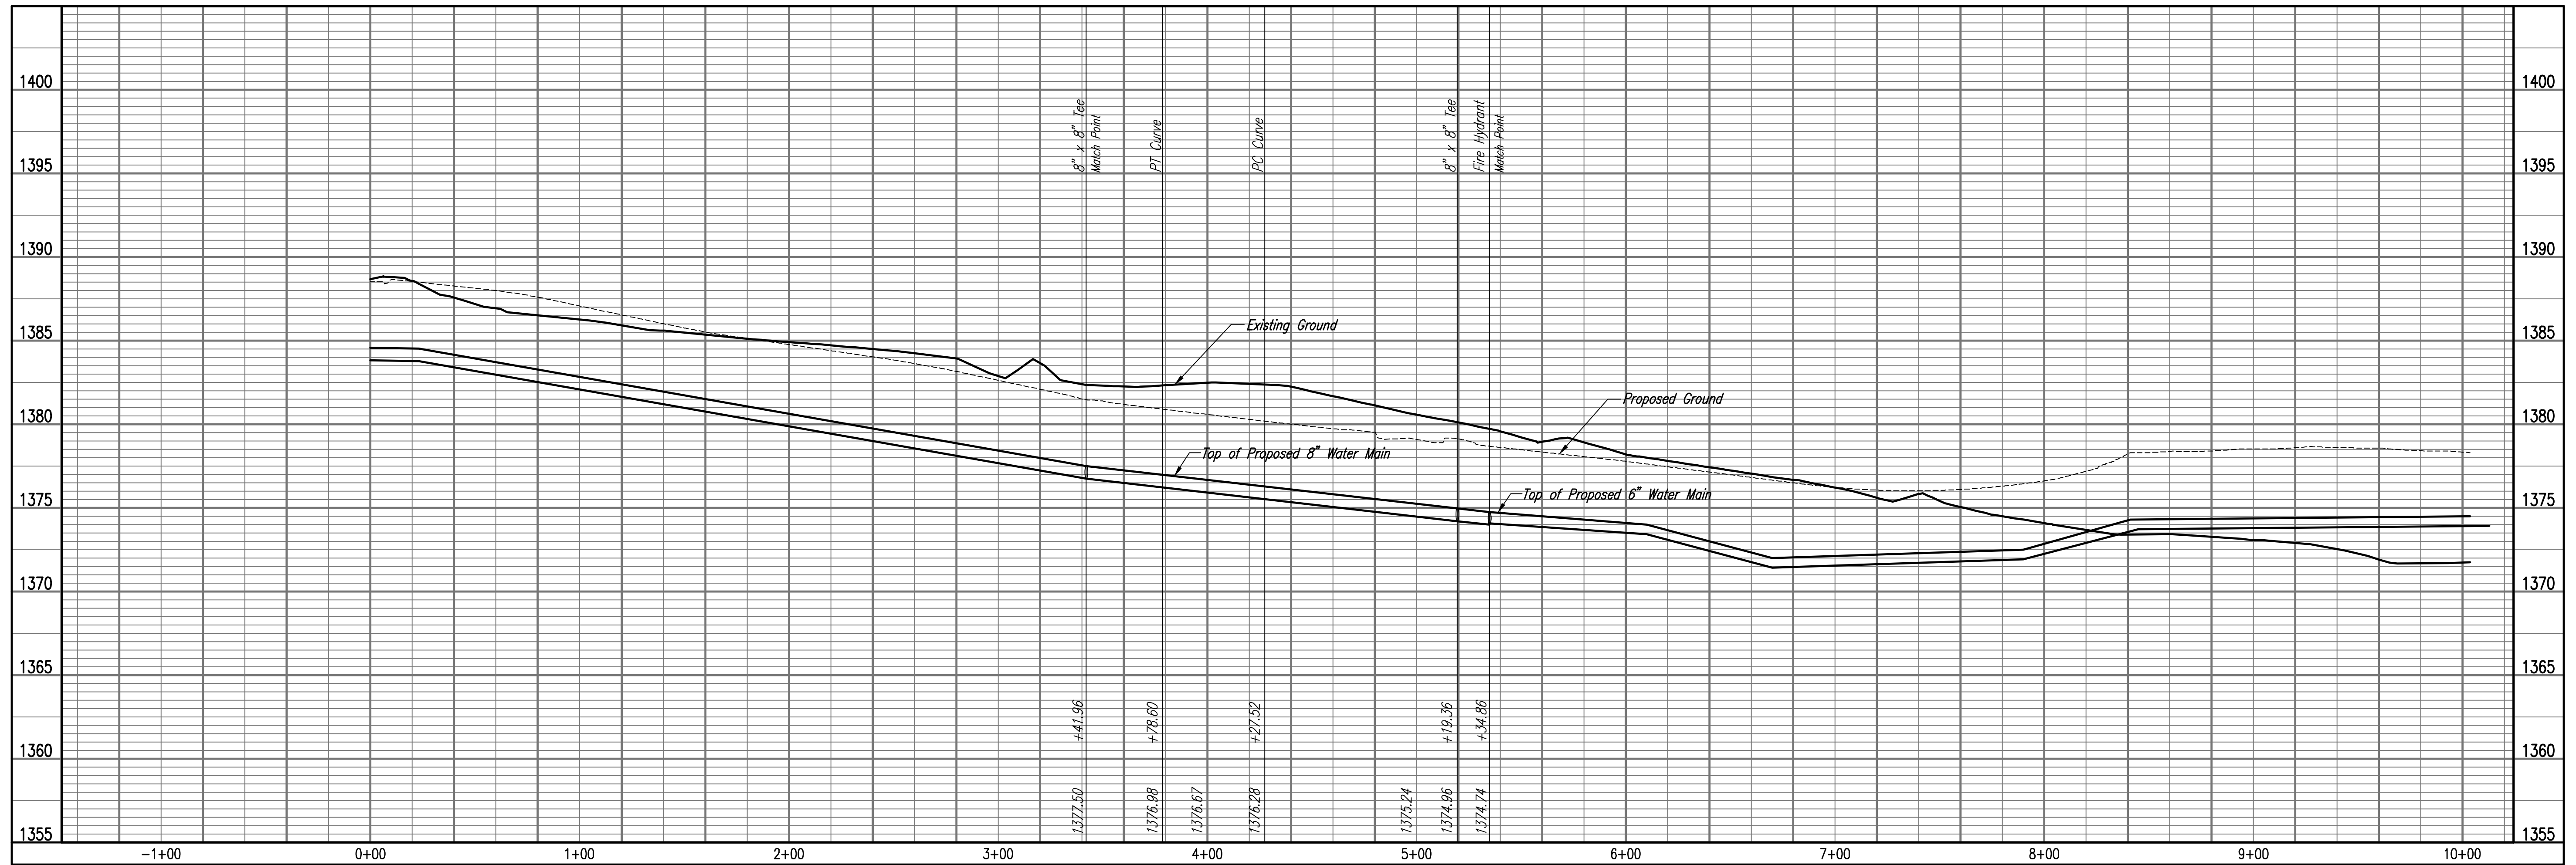

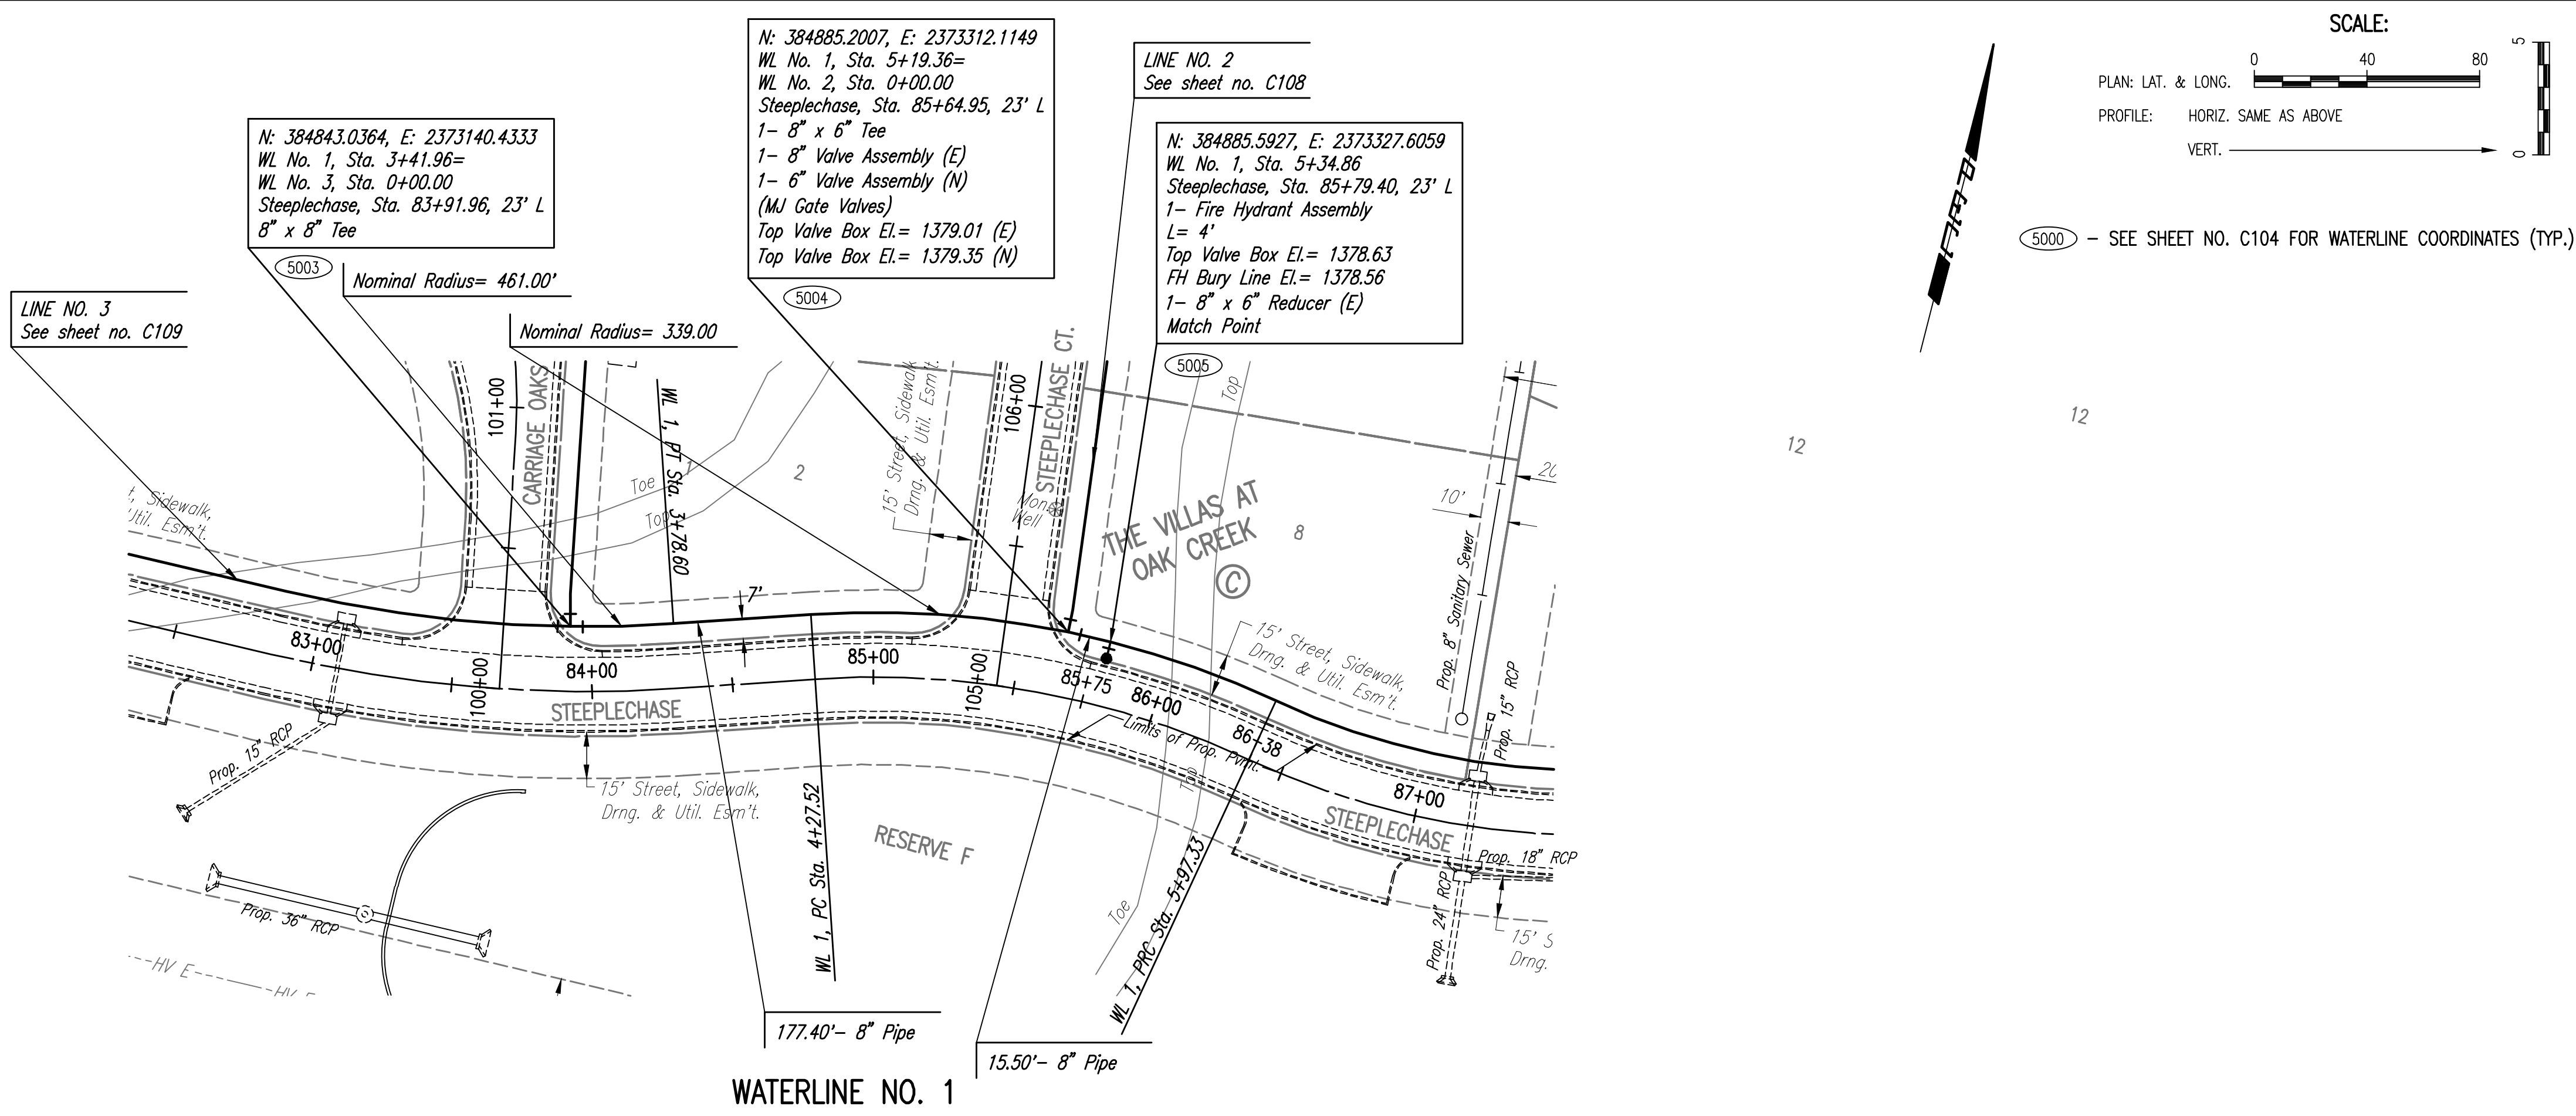


PEC
 PROFESSIONAL ENGINEERING CONSULTANTS
 303 SOUTH TOPEKA
 WICHITA, KS 67202
 316-262-2691 www.pec1.com

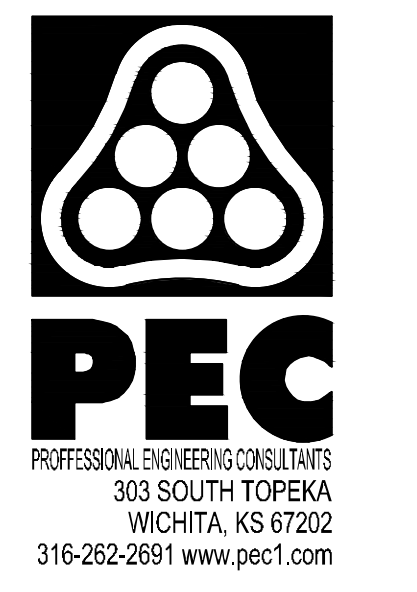

CITY OF WICHITA



TREVOR KAUFMAN
 LICENSED
 26008
 1/15/2019
 KANSAS
 PROFESSIONAL ENGINEER

**WATERLINE IMPROVEMENTS
 TO SERVE
 THE VILLAS AT OAK CREEK**

GARY JANZEN, P.E. - CITY ENGINEER
 CITY OF WICHITA PROJECT NO. 448-2019-017973

Issue:	
JOB NO.	35-170551-004-0042
DATE	JULY 2019
PM	RWG
DESIGNED BY	TBK
DRAWN BY	CSL, KTD
CHECKED BY	RWG

WATERLINE NO. 1

C106