
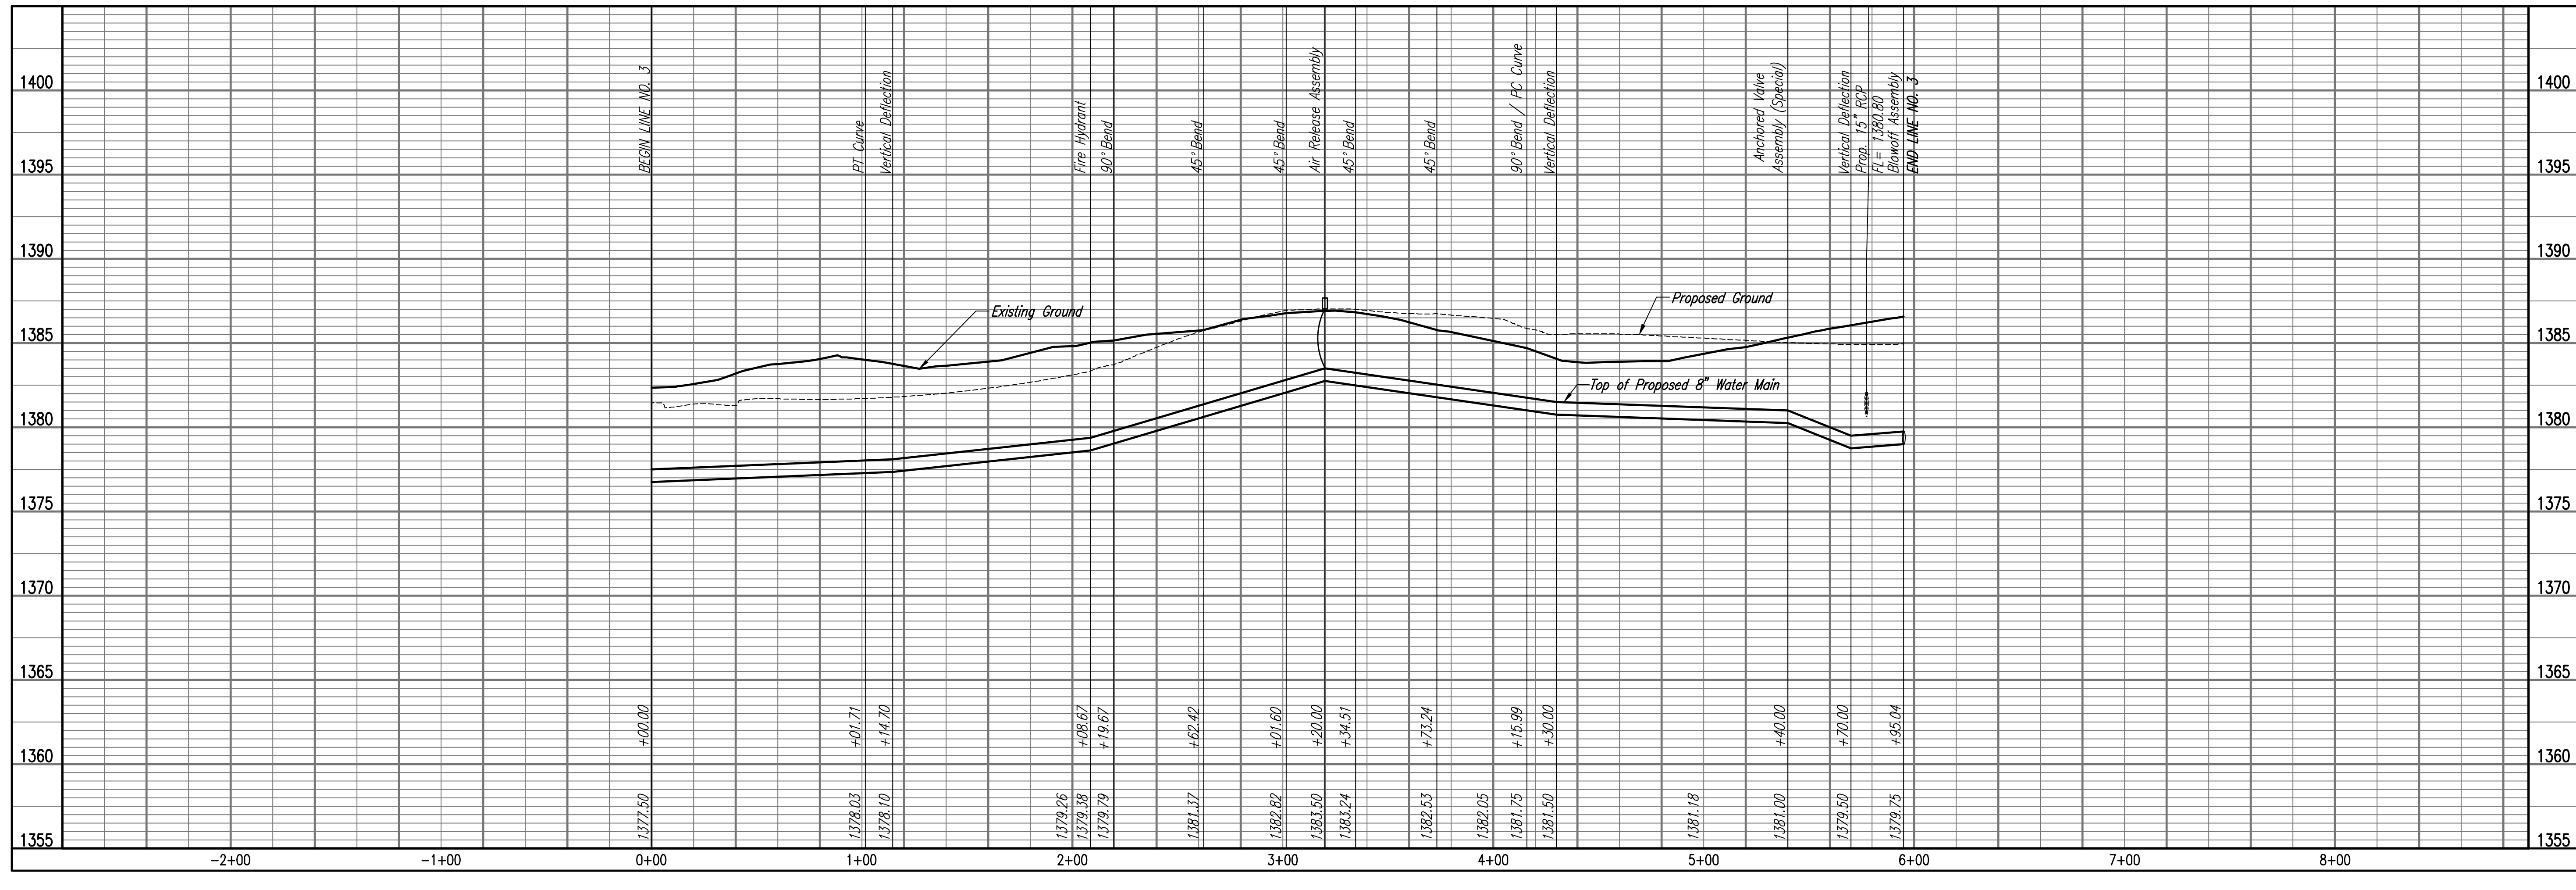
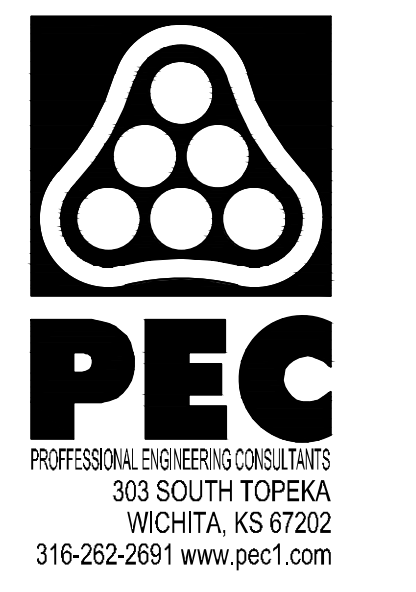
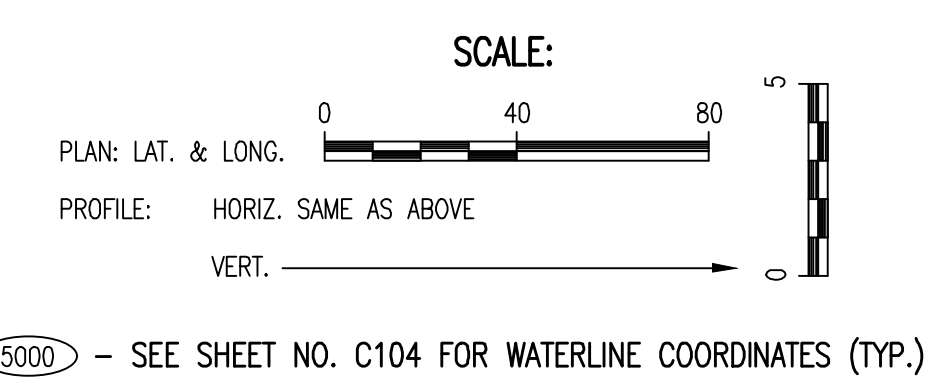


Sheet 11 of 08 - 2019 12404_Plan by KURTIS DEKAT
 Date: 07/11/2019 11:27:53 AM KURTIS DEKAT
 U:\Wichita-Civil\2017\170551\004\Misc\Drawings\170551-004-C109-WATERLINE NO. 3

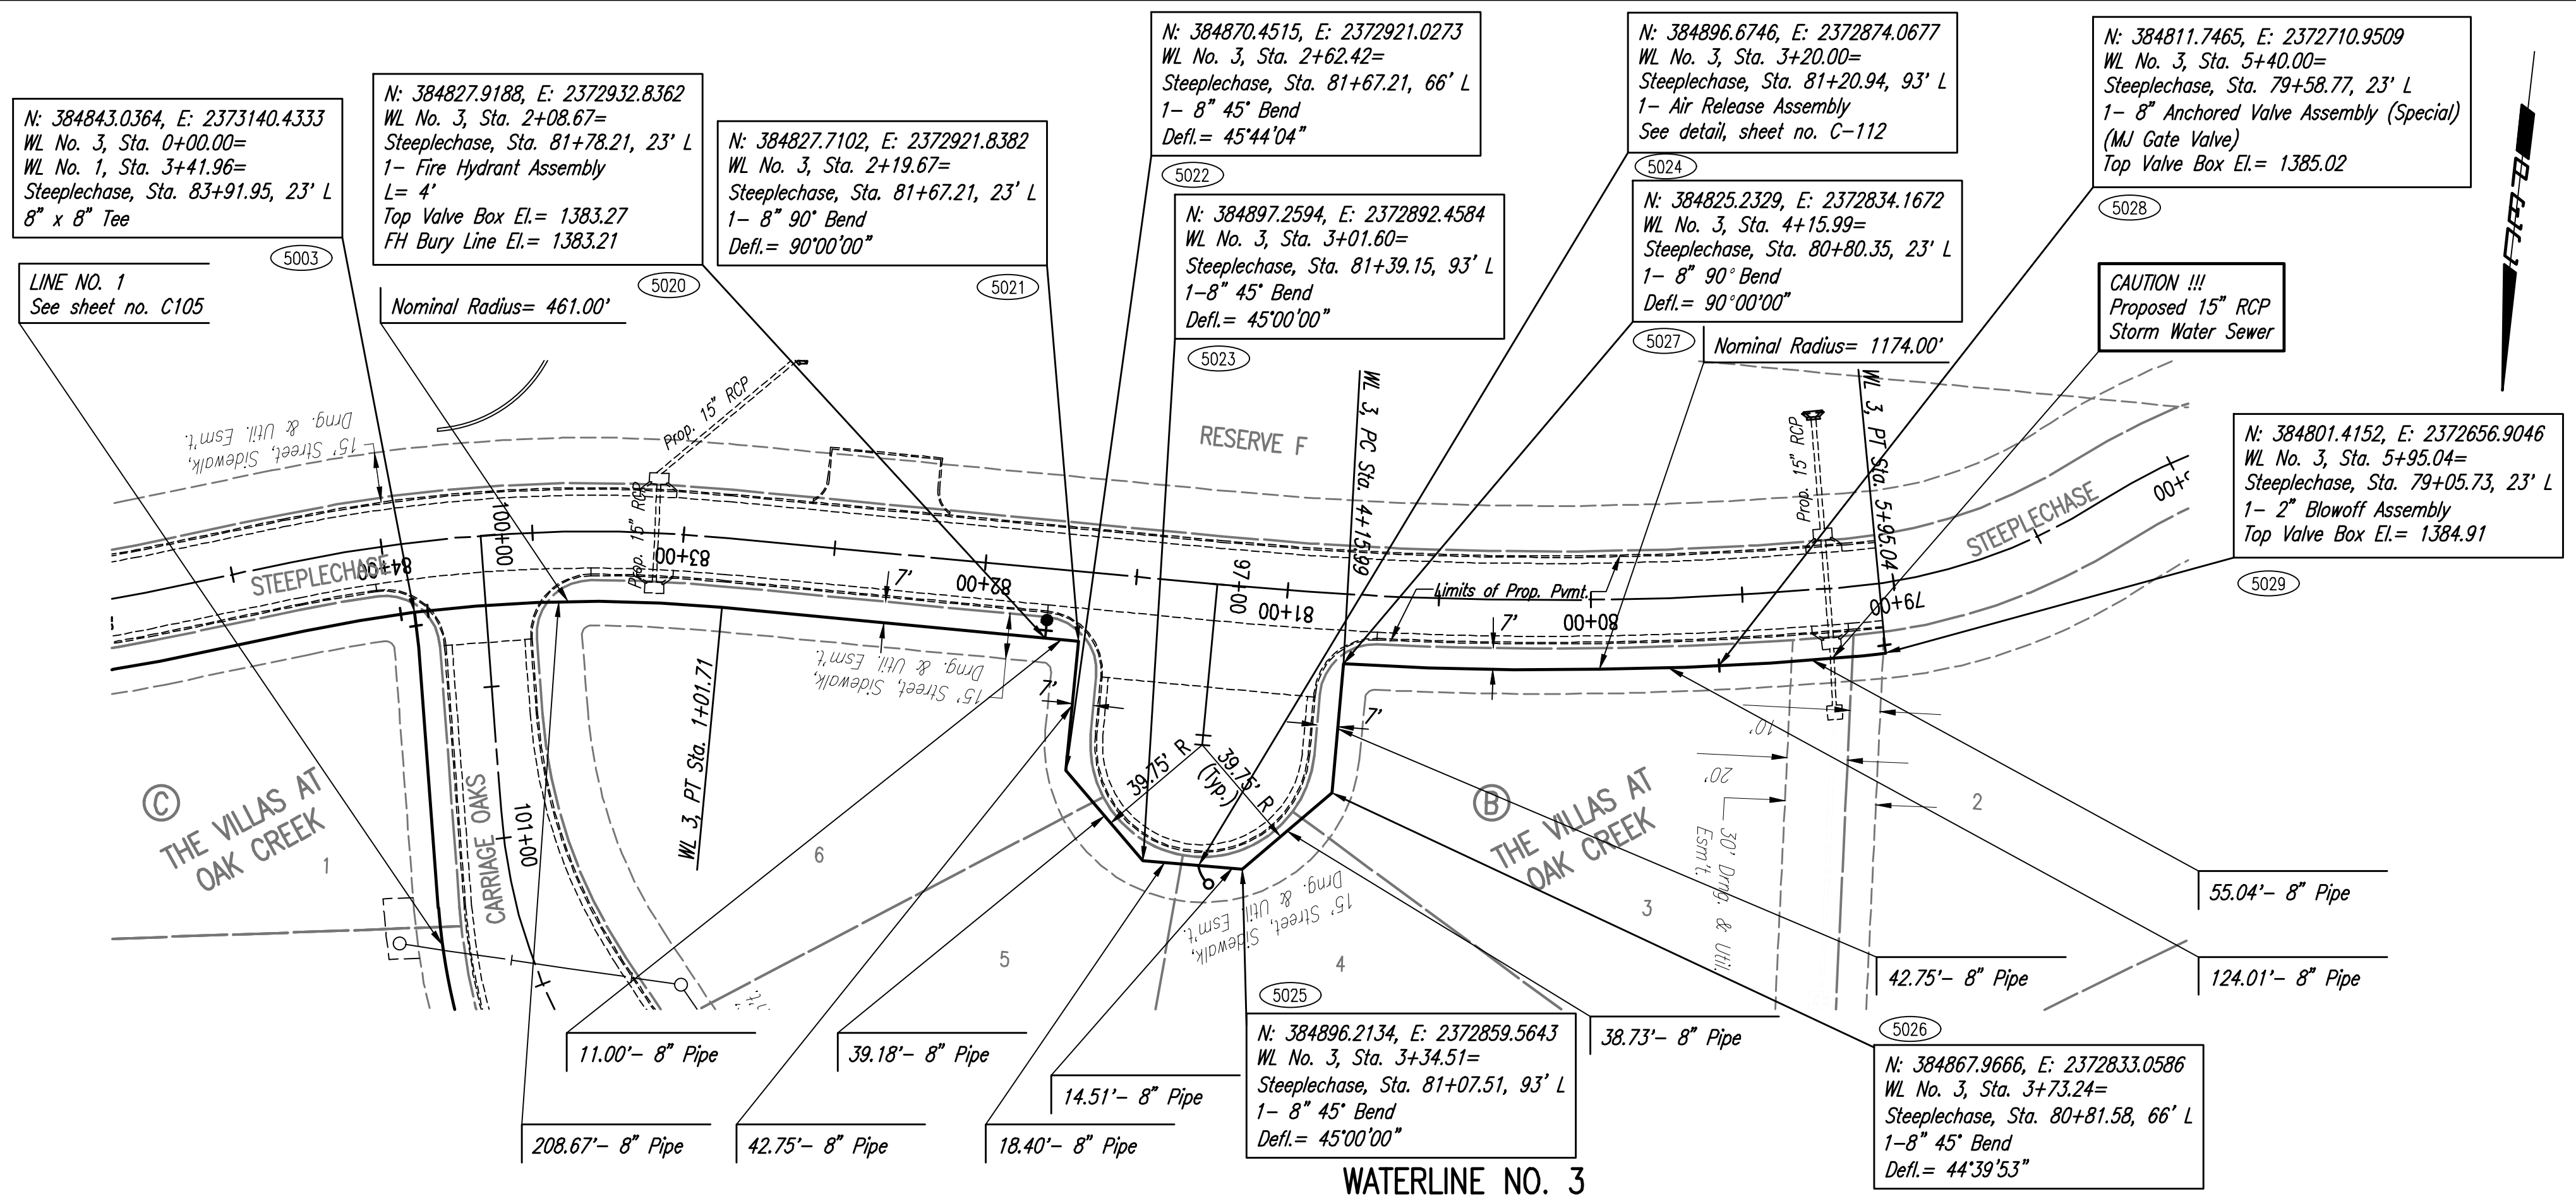

WATERLINE IMPROVEMENTS TO SERVE THE VILLAS AT OAK CREEK
 GARY JANZEN, P.E. - CITY ENGINEER
 CITY OF WICHITA PROJECT NO. 448-2019-017973

Issue:	
JOB NO.	35-170551-004-0042
DATE	JULY 2019
PM	RWG
DESIGNED BY	TBK
DRAWN BY	CSL, KTD
CHECKED BY	RWG

WATERLINE NO. 3
C109