


Sta. 223+66.00
Remove Existing Structure 1 - 10.5'
Reinf. Conc. Slab Spans (RCSS) x 23'
N=1697348.15
E=1701266.30
See Sht. No. 90

Sta. 223+66.00
Construct 10'x10'x23' RFB
w/ Headwalls & Handrail
N=1697348.15
E=1701266.30
See Sht. No. 57-56,90

MOXLEY, MARK A. & NANCY L.
15808 E. 13th STREET N.
WICHITA, KS 67230
FILM 2724 PAGE 1066

NOTE:
ADDITIONAL TREE REMOVAL NOT ALLOWED.
TRIM WITH APPROVAL OF ENGINEER.

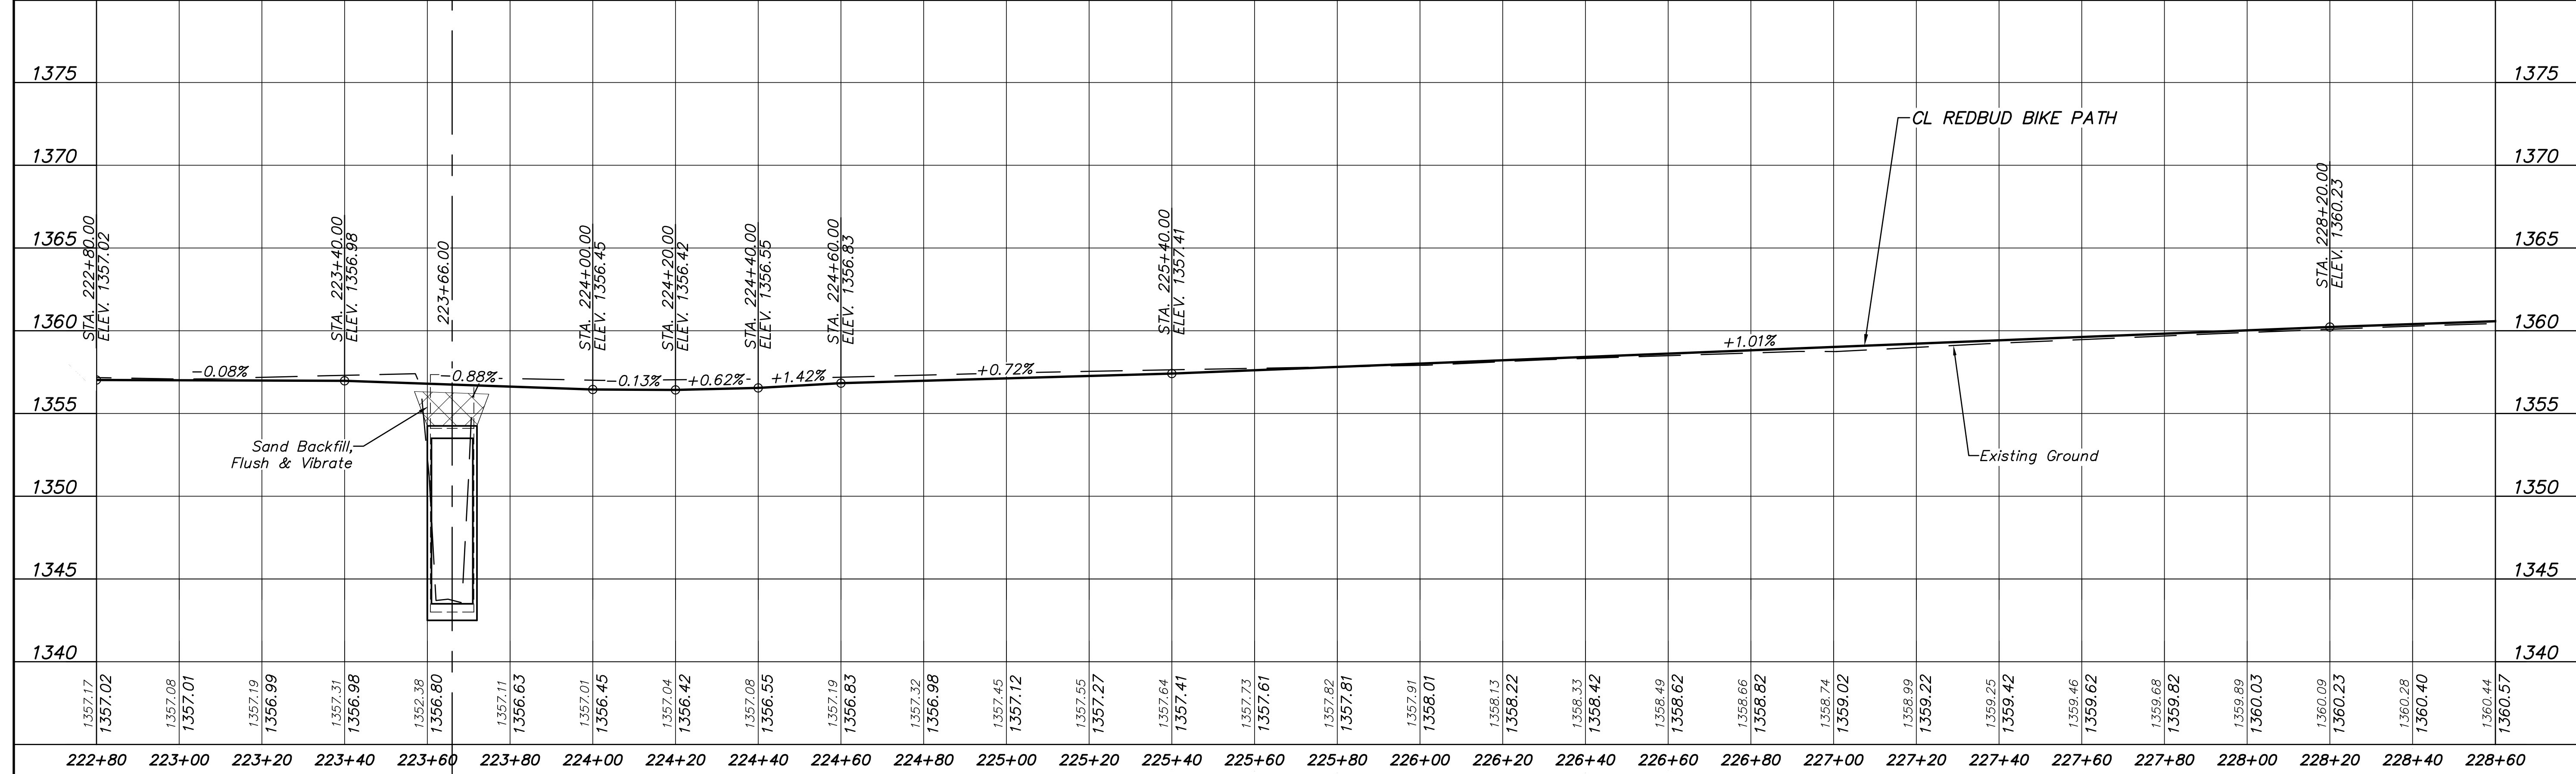

REDBUD BIKE PATH K-96 TO 159TH STREET EAST PLAN & PROFILE CITY OF WICHITA, KANSAS CARY JANZEN, P.E. - CITY ENGINEER C.O.W. Project #472-85360, O.C.A. #707125	By	Approved	Revision
	Date		
	No.		
POE & ASSOCIATES, INC. CONSULTING ENGINEERS 544 West Douglas Avenue Wichita, KS 67203 Phone 316/685-4114 FAX 316/685-4444			
	Engineer: T. EVANS Designer: J. UNRUH Dwg: P. 102127 Redbud Wichita, DWG 102127-BASE - rail grade down 2 Pore Job No: 102127 Date: SEPTEMBER 2018		
	Sheet	222	