


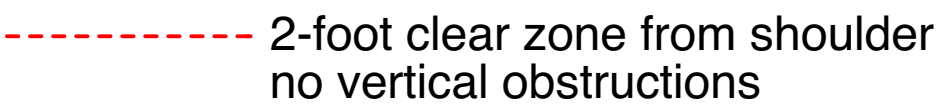
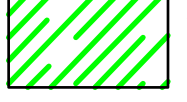









C.O.W. Project Number	O.C.A. Number	Sheet Number	Total Sheets
472-85360	707125	105	222

KEY

-  1-foot gravel shoulder
-  9-foot concrete path
-  4-foot gravel shoulder
-  2-foot clear zone from shoulder / no vertical obstructions
-  Restore disturbed area with Native Grasses & Wildflowers
-  Ornamental Tree
-  Shade Tree
-  Limestone Boulders for Vehicle Control
-  Path Connection with Limestone Boulder Vehicle Control
-  Pause Point

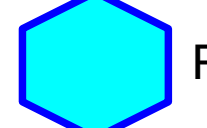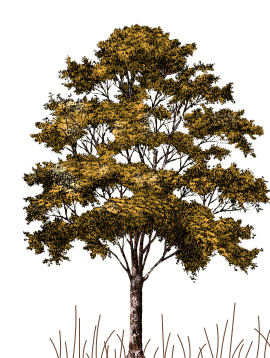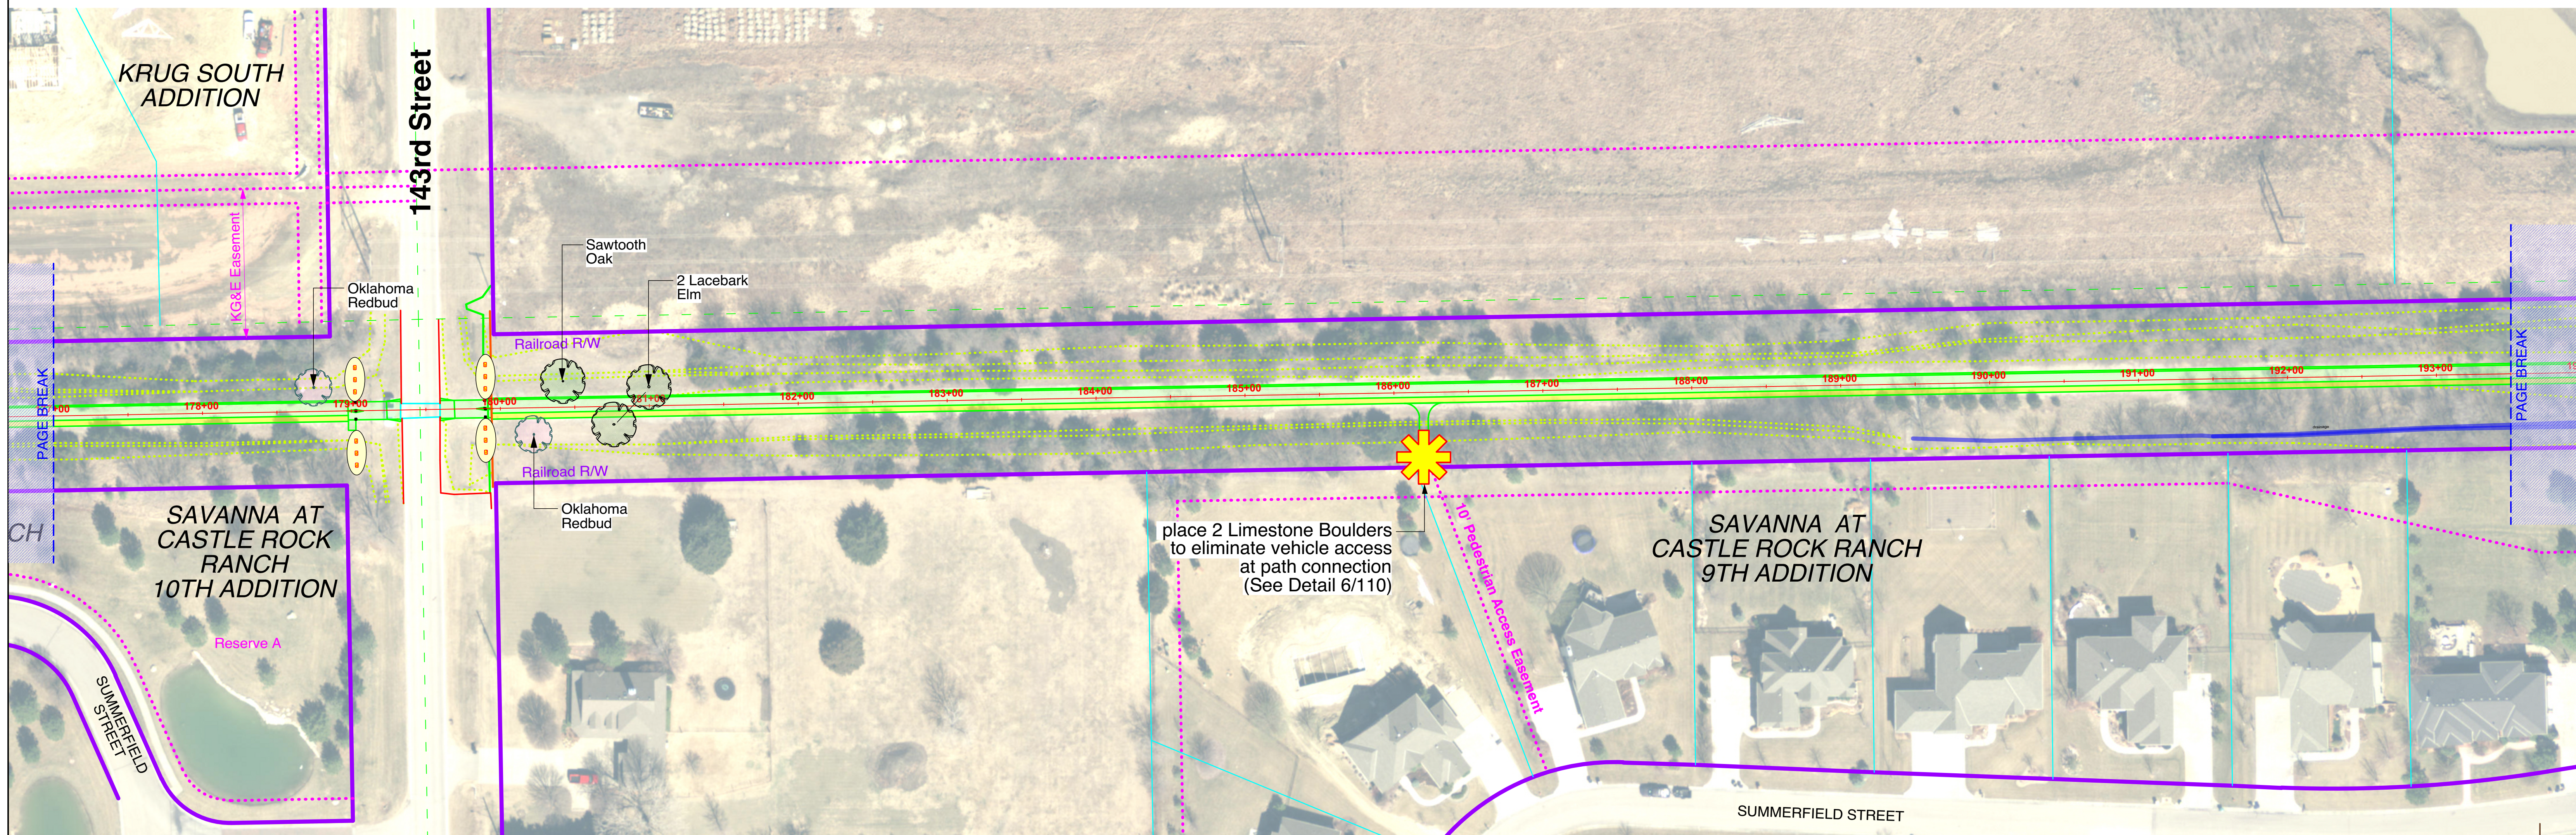


FOSTER DESIGN
Associates LLC

landscape architecture & planning



north

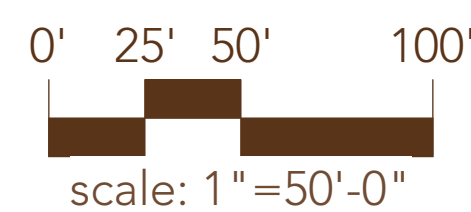

FINAL

Landscape Plan — 177+00 to 193+50
Redbud Bike Path — K-96 to 159th Street East, Wichita, KS