
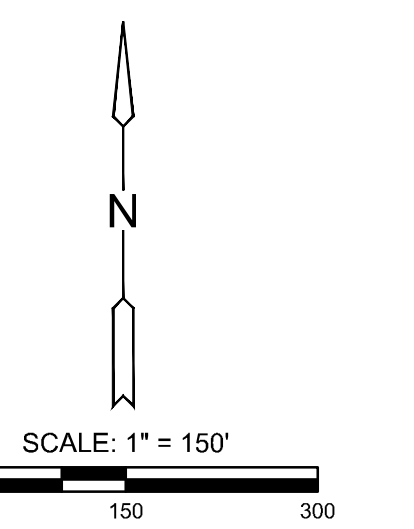
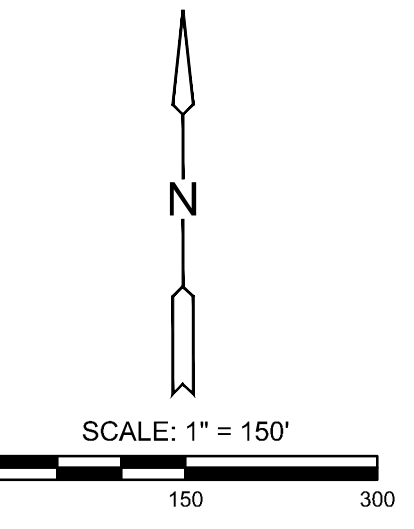


PLOTTED: Tuesday, September 03, 2019 @ 04:09PM

STATE	PROJECT NO.	YEAR	SHEET NO.	TOTAL SHEETS
KANSAS	87 N-0662-01	2019	170	194

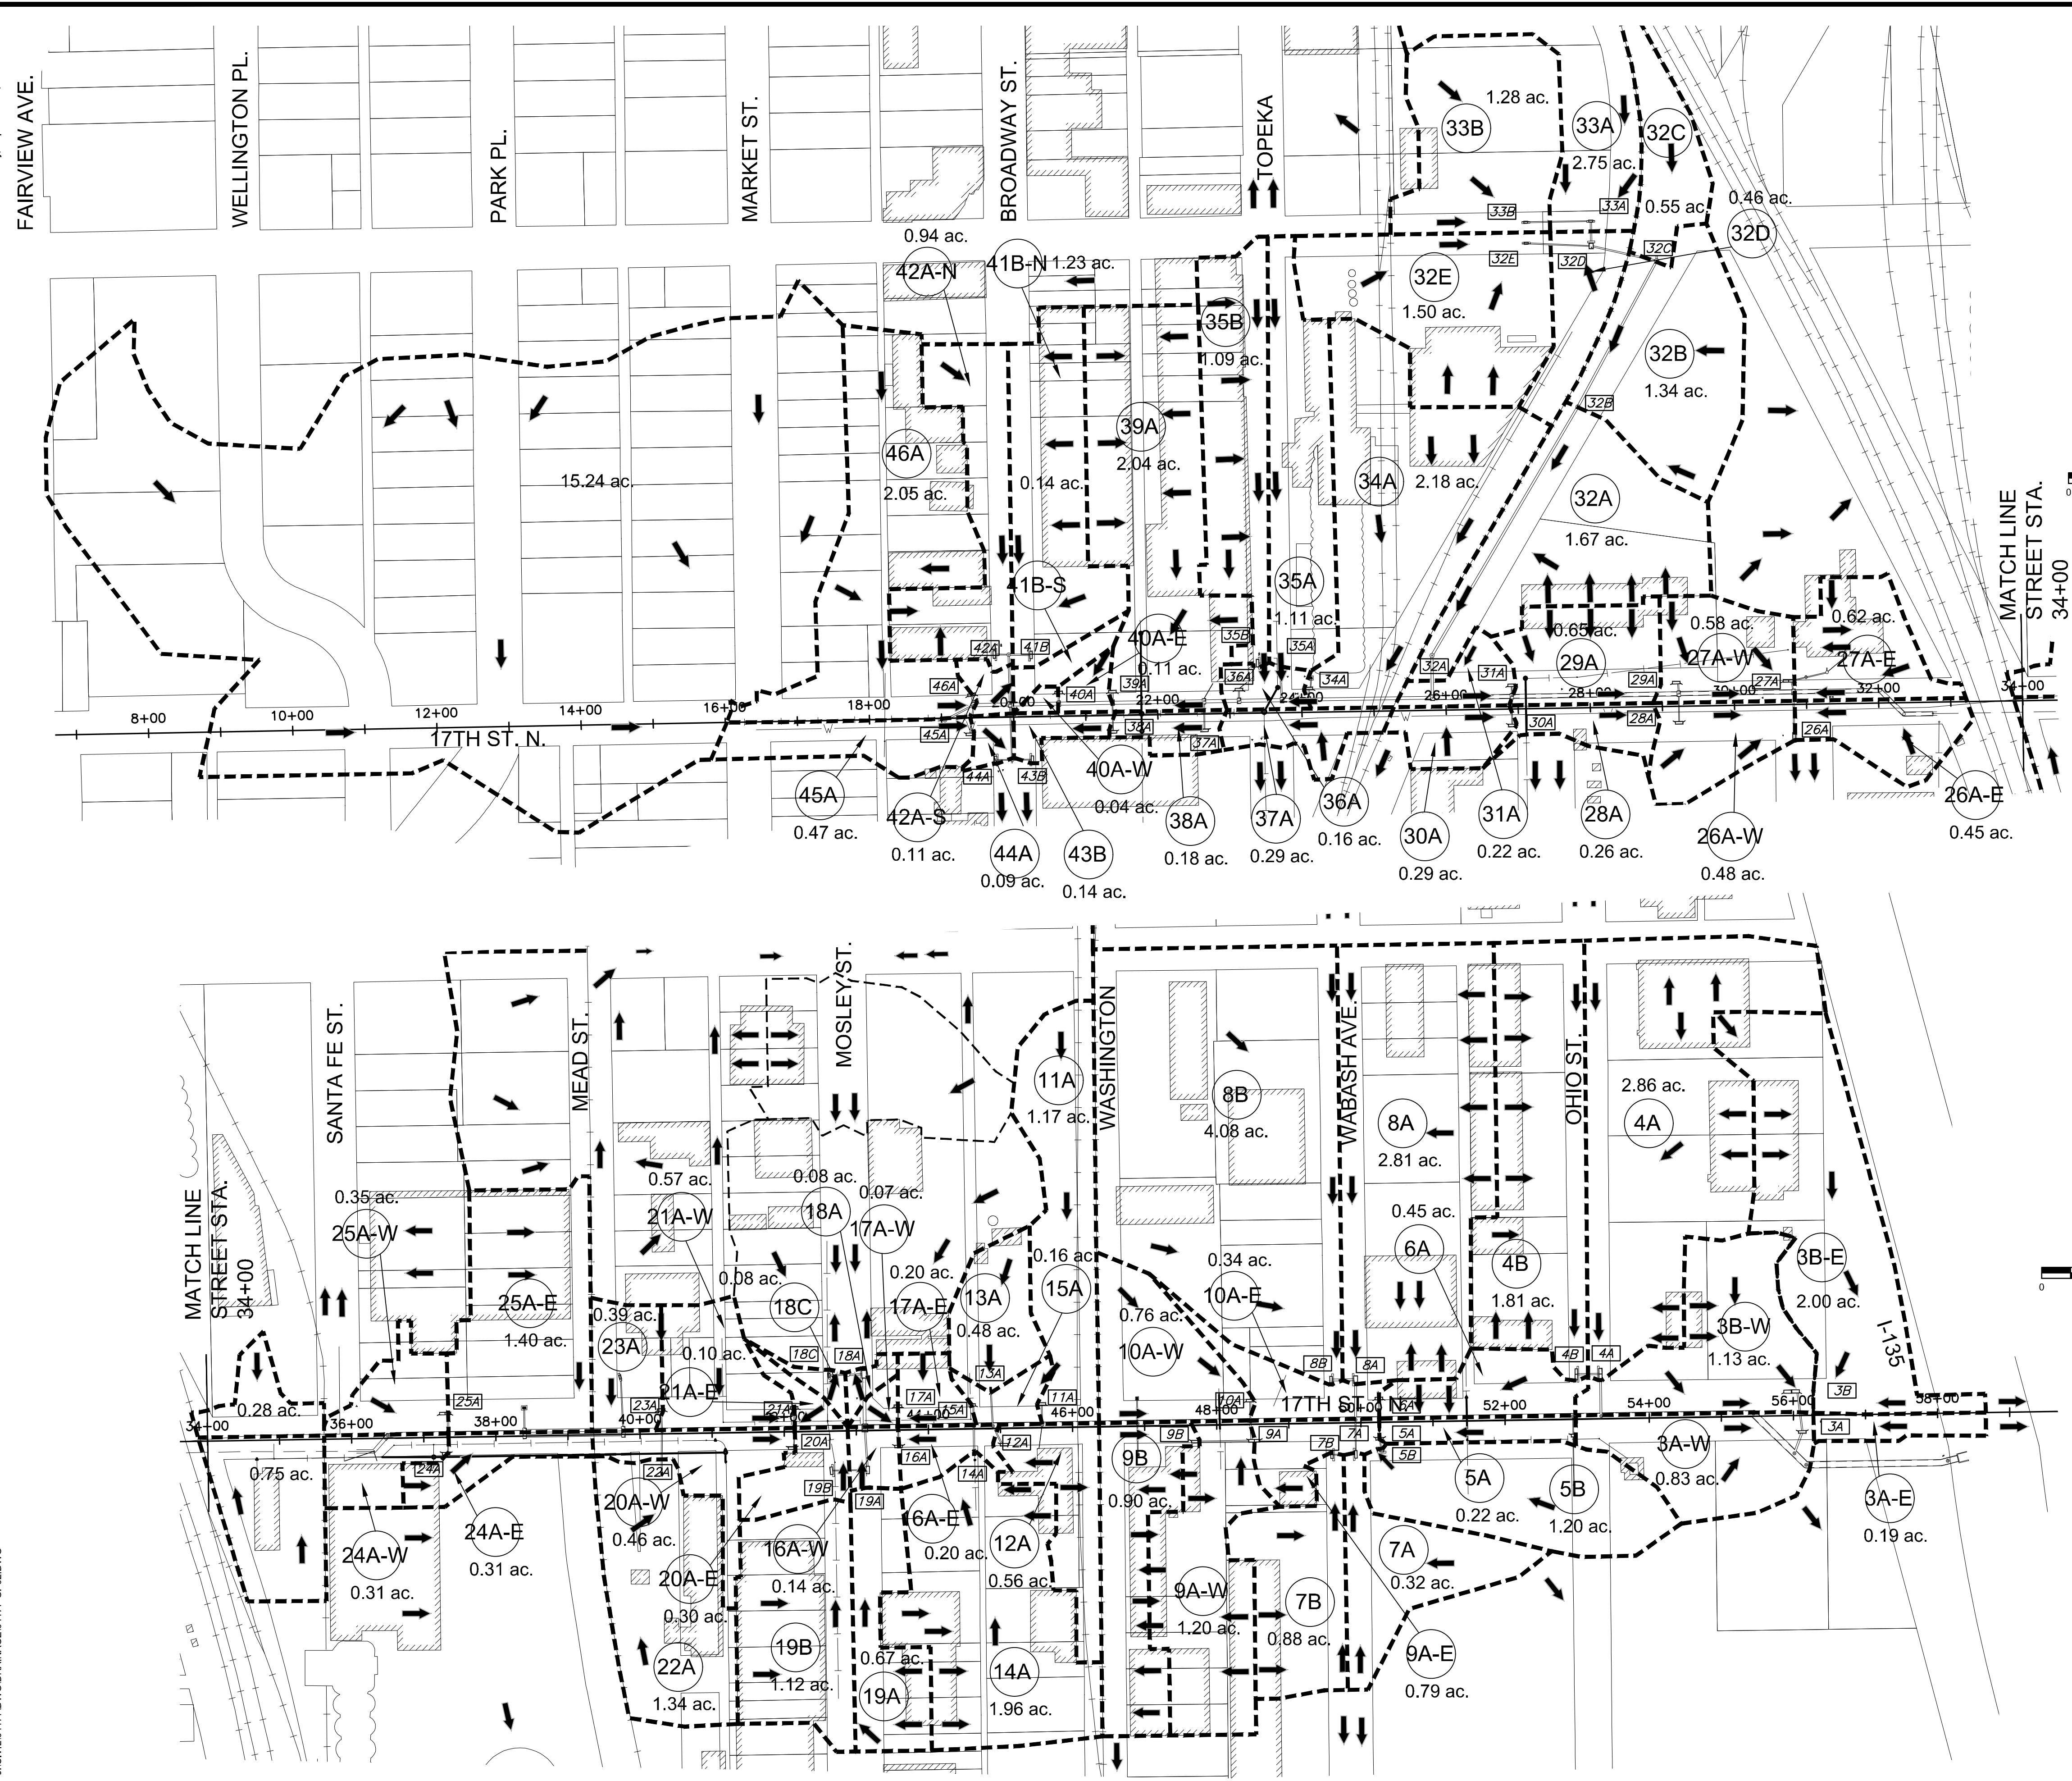

**LEGEND**

- A = Drainage Basin Number
- = Drainage Basin Boundary
- A = Inlet Number
- = Direction of Flow
- 2.02 = Drainage Basin Area (Acres)
- +— = Proposed or Existing Storm Sewer
- = Buildings

STREET IMPROVEMENTS FOR

# 17TH ST - BROADWAY TO I-135

FROM BROADWAY TO I-135

©2019 MKEC Engineering All Rights Reserved  
 These drawings and their contents, including, but not limited to, all concepts, designs, & ideas are the exclusive property of MKEC Engineering (MKEC), and may not be used or reproduced in any way without the express consent of MKEC.

**DRAINAGE MAP 2**

PROJECT NO.	87 N-0662-01	
DATE	8/30/2019	
SCALE	#"=#"	
DESIGNED	XXX	
DRAWN	XXX	
CHECKED	XXX	
NO.	REVISION	DATE
SHEET NO.		