


STATE	PROJECT NO.	YEAR	SHEET NO.	TOTAL SHEETS
KANSAS	87 N-0662-01	2019	189	194
60	70		80	

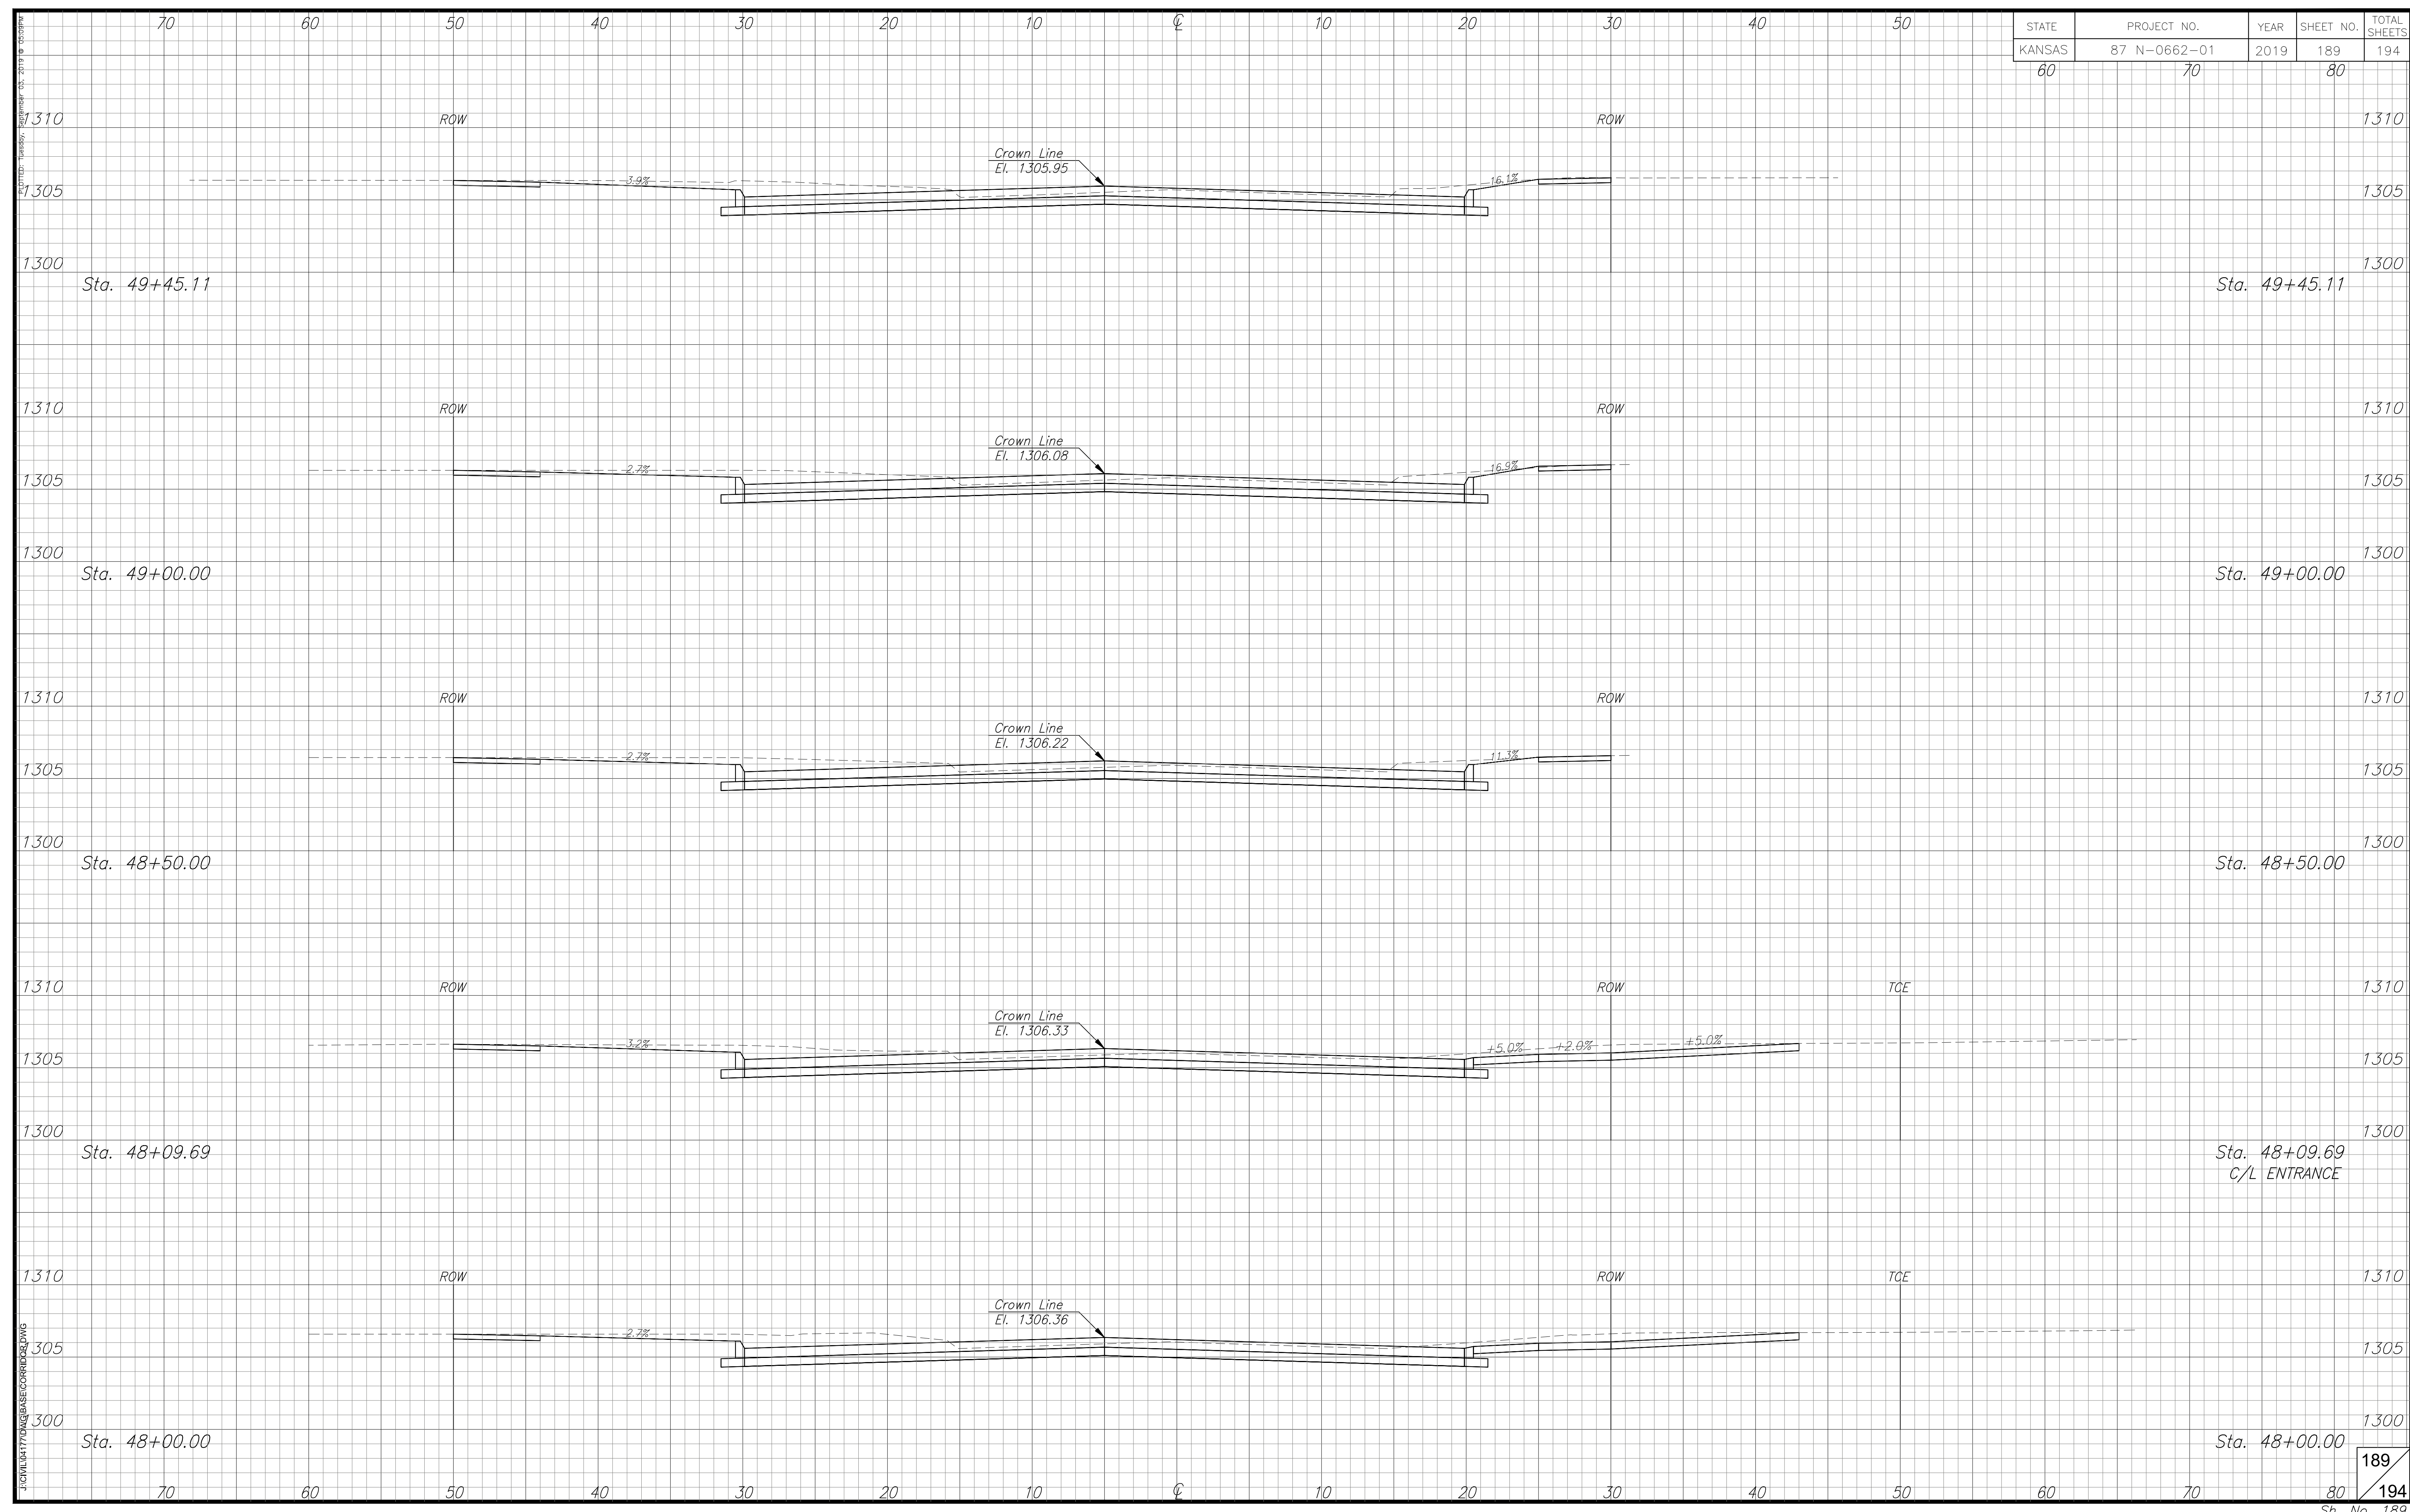

J:\CIVIL\177\0662\BASE\CORRIDOR\DWG  
 REVISED: 11/19/19 BY: JLD/MSR