


STATE	PROJECT NO.	YEAR	SHEET NO.	TOTAL SHEETS
KANSAS	87 N-0662-01	2019	191	194
60	70		80	

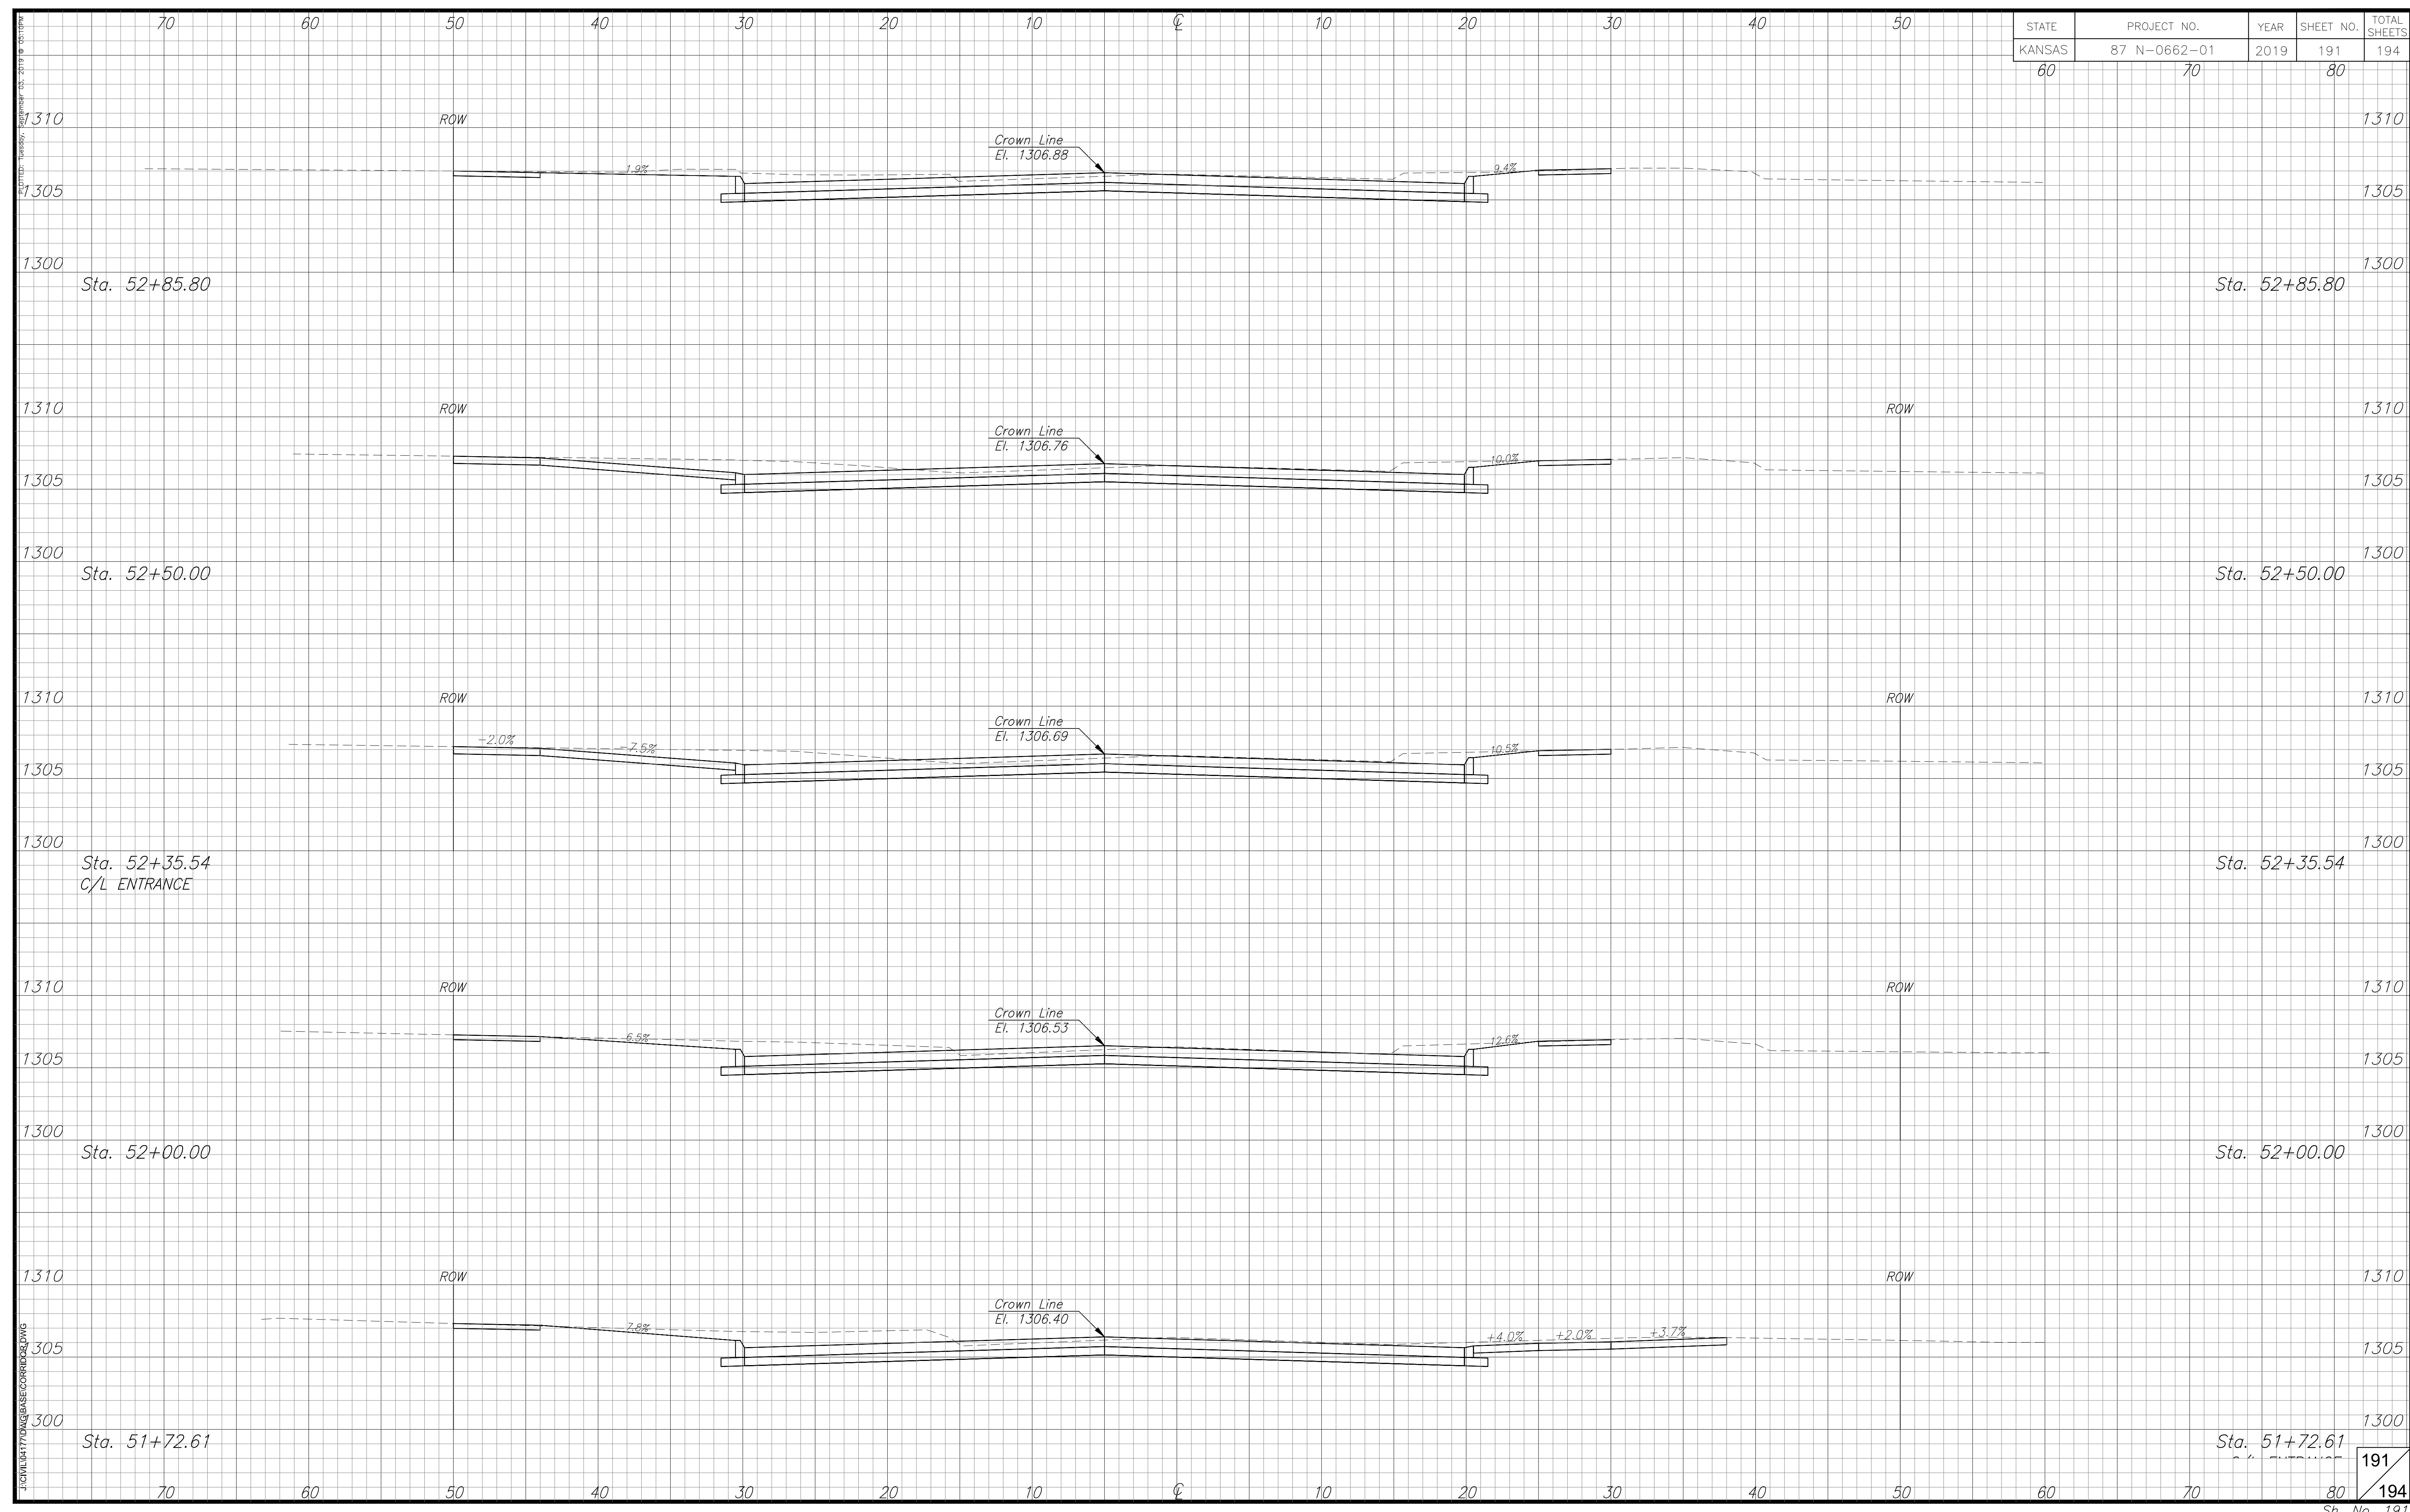

J:\CIVIL\177\04\BASE\CORRIDOR\DWG
 REVISED: 11/19/19 BY: JLD/MSR/05/2019