
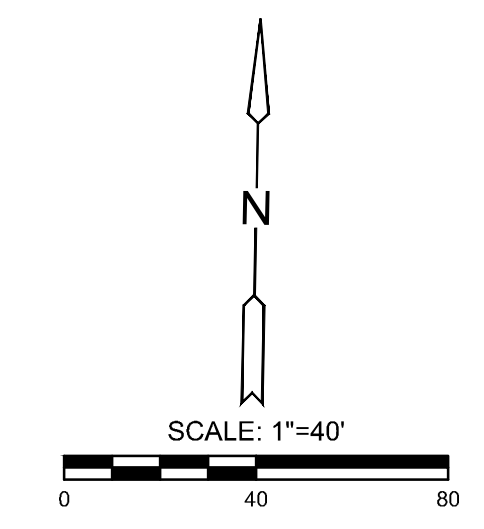


PLOTED: Friday, August 23, 2019 @ 05:21 PM

J:\CIVIL\1813RD\ROADSIDE IMPROVEMENT\1813RD-HI02.DWG

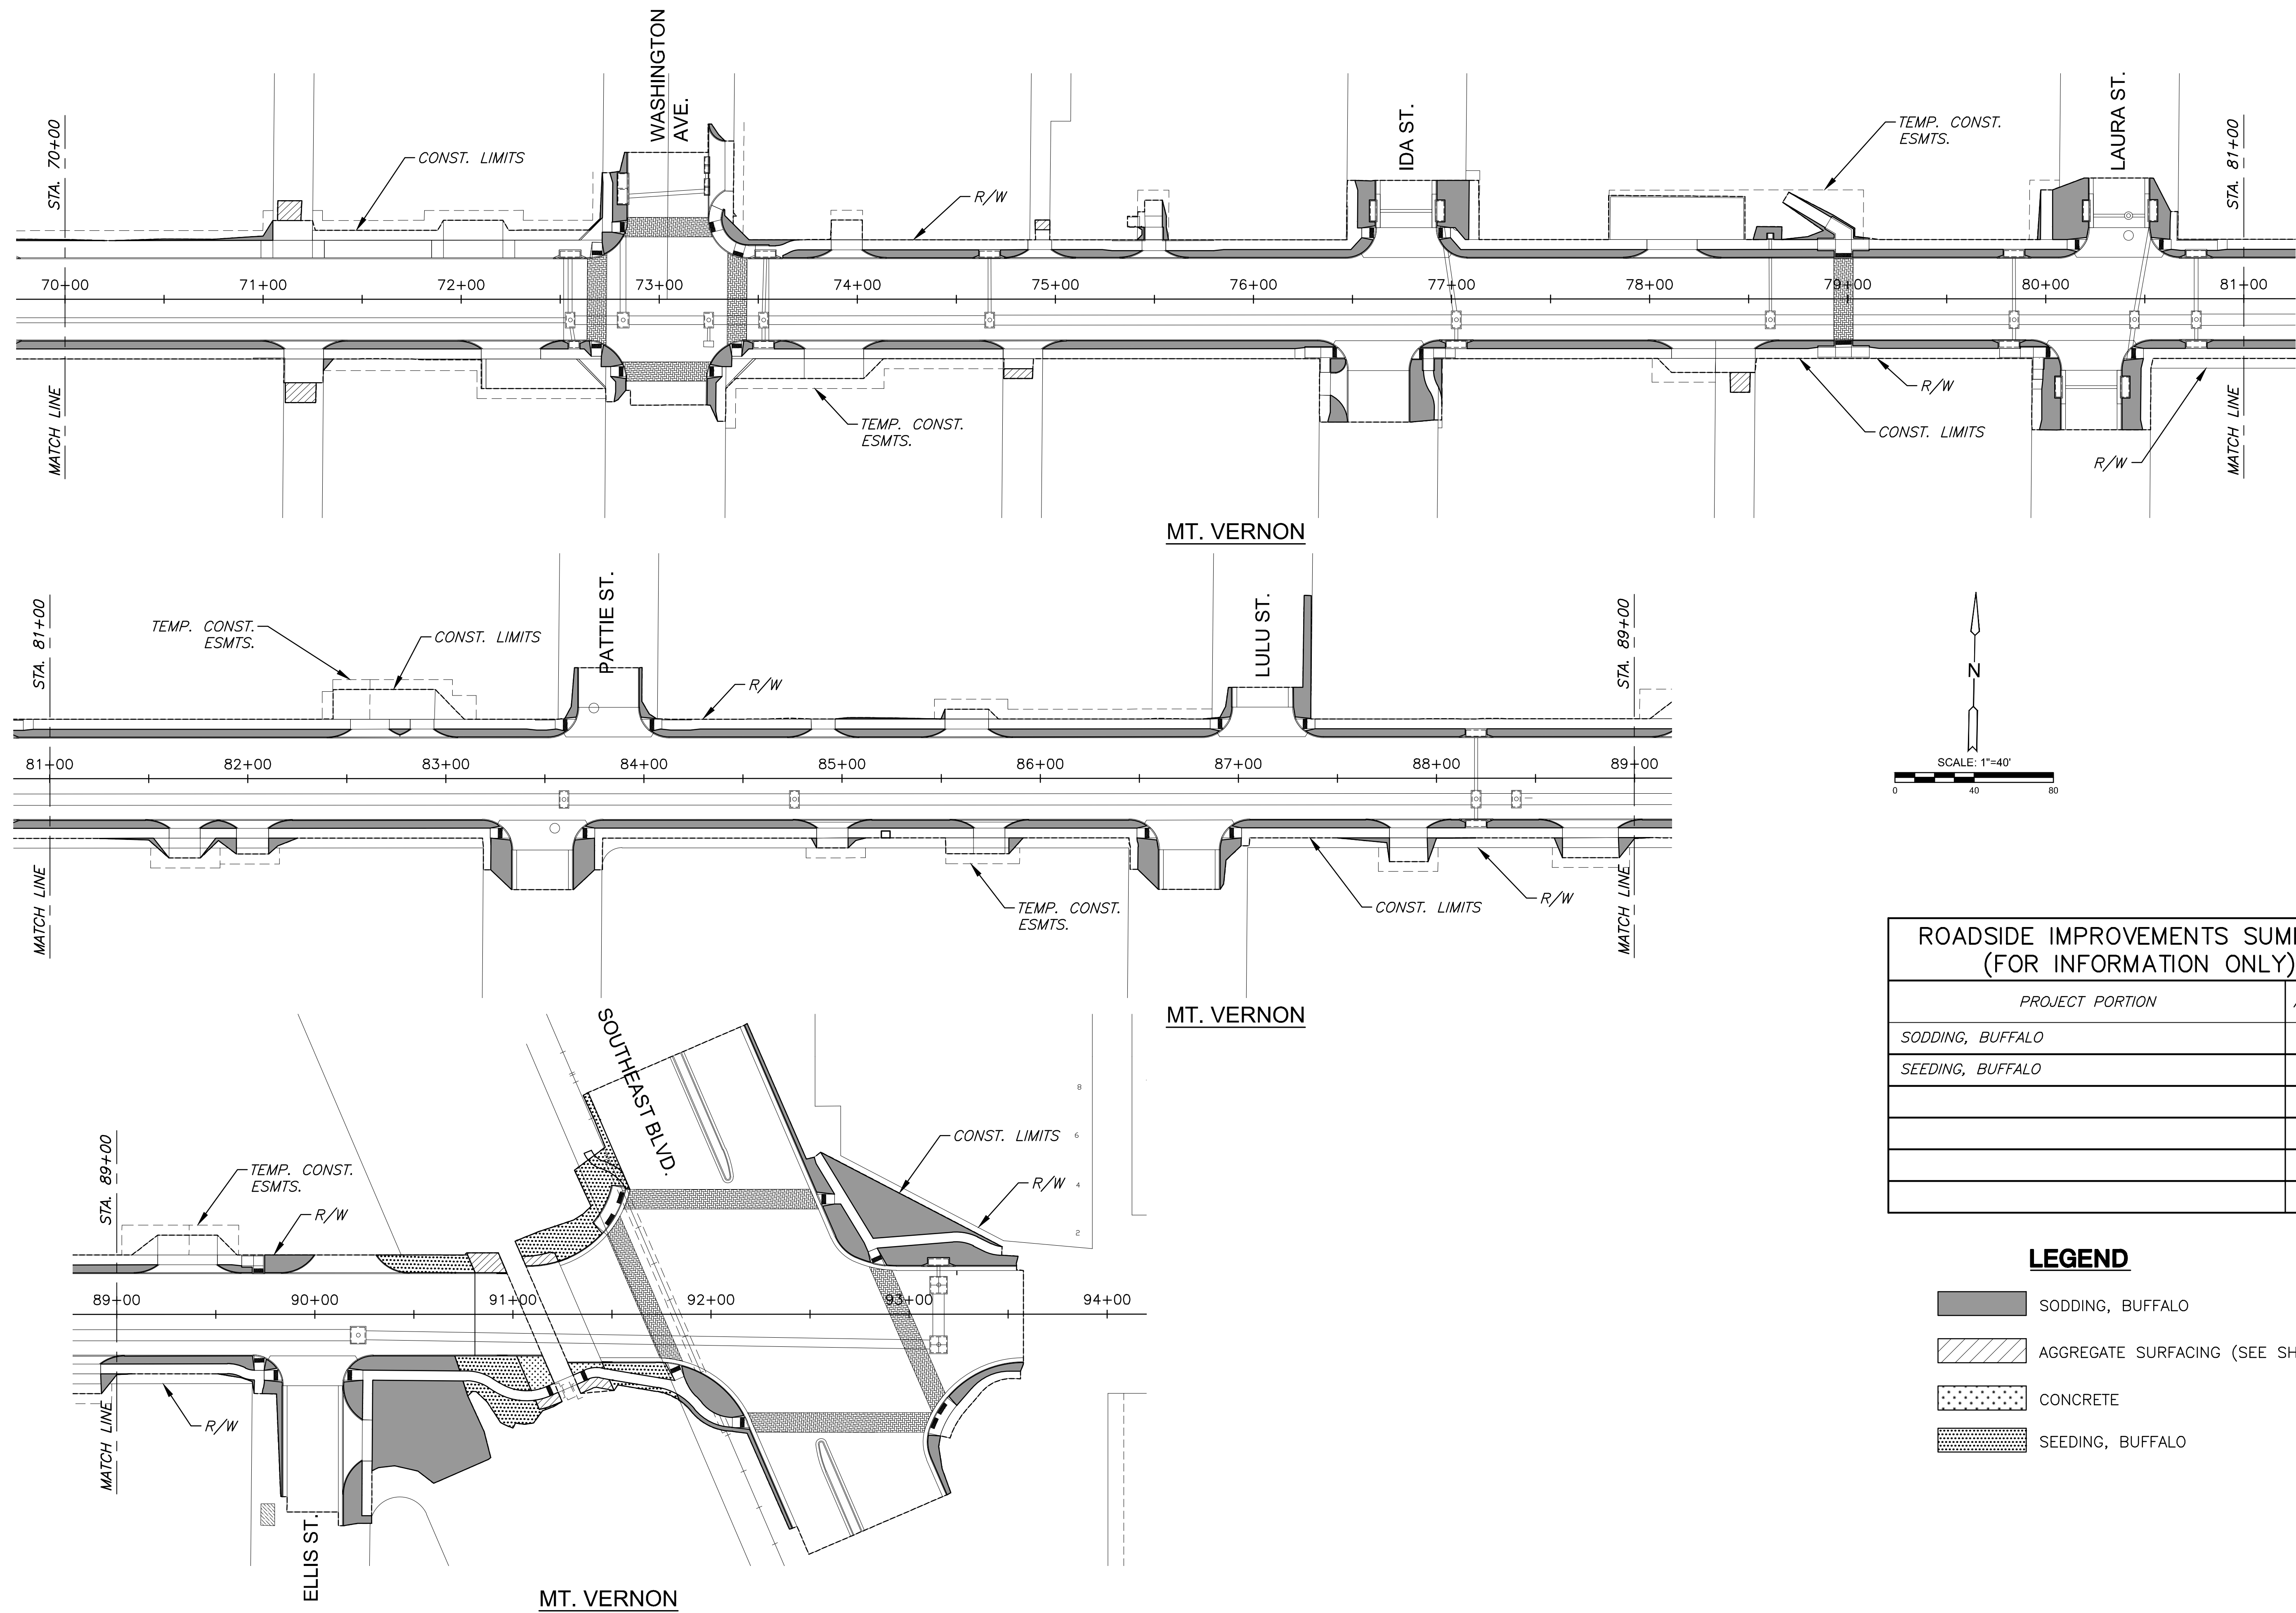

ROADSIDE IMPROVEMENTS SUMMARY (FOR INFORMATION ONLY)	
PROJECT PORTION	AREA (S.Y.)
SODDING, BUFFALO	3,660
SEEDING, BUFFALO	517

**LEGEND**

	SODDING, BUFFALO
	AGGREGATE SURFACING (SEE SHT. 82)
	CONCRETE
	SEEDING, BUFFALO



STREET IMPROVEMENTS FOR  
**MT. VERNON IMPROVEMENTS**  
BROADWAY TO SOUTHEAST BLVD.

©2019 MKEC Engineering All Rights Reserved www.mkec.com  
These drawings and their contents, including, but not limited to, all concepts, designs, & ideas are the exclusive property of MKEC Engineering (MKEC), and may not be used or reproduced in any way without the express consent of MKEC.

**ROADSIDE IMPROVEMENT PLAN**

PROJECT NO.	87 N-0660-01	
DATE	8/19/2019	
SCALE	1"=40'	
DESIGNED	DRAWN	CHECKED
JRA	RAM	JRA

NO.	REVISION	DATE

SHEET NO.  
120 OF 198