

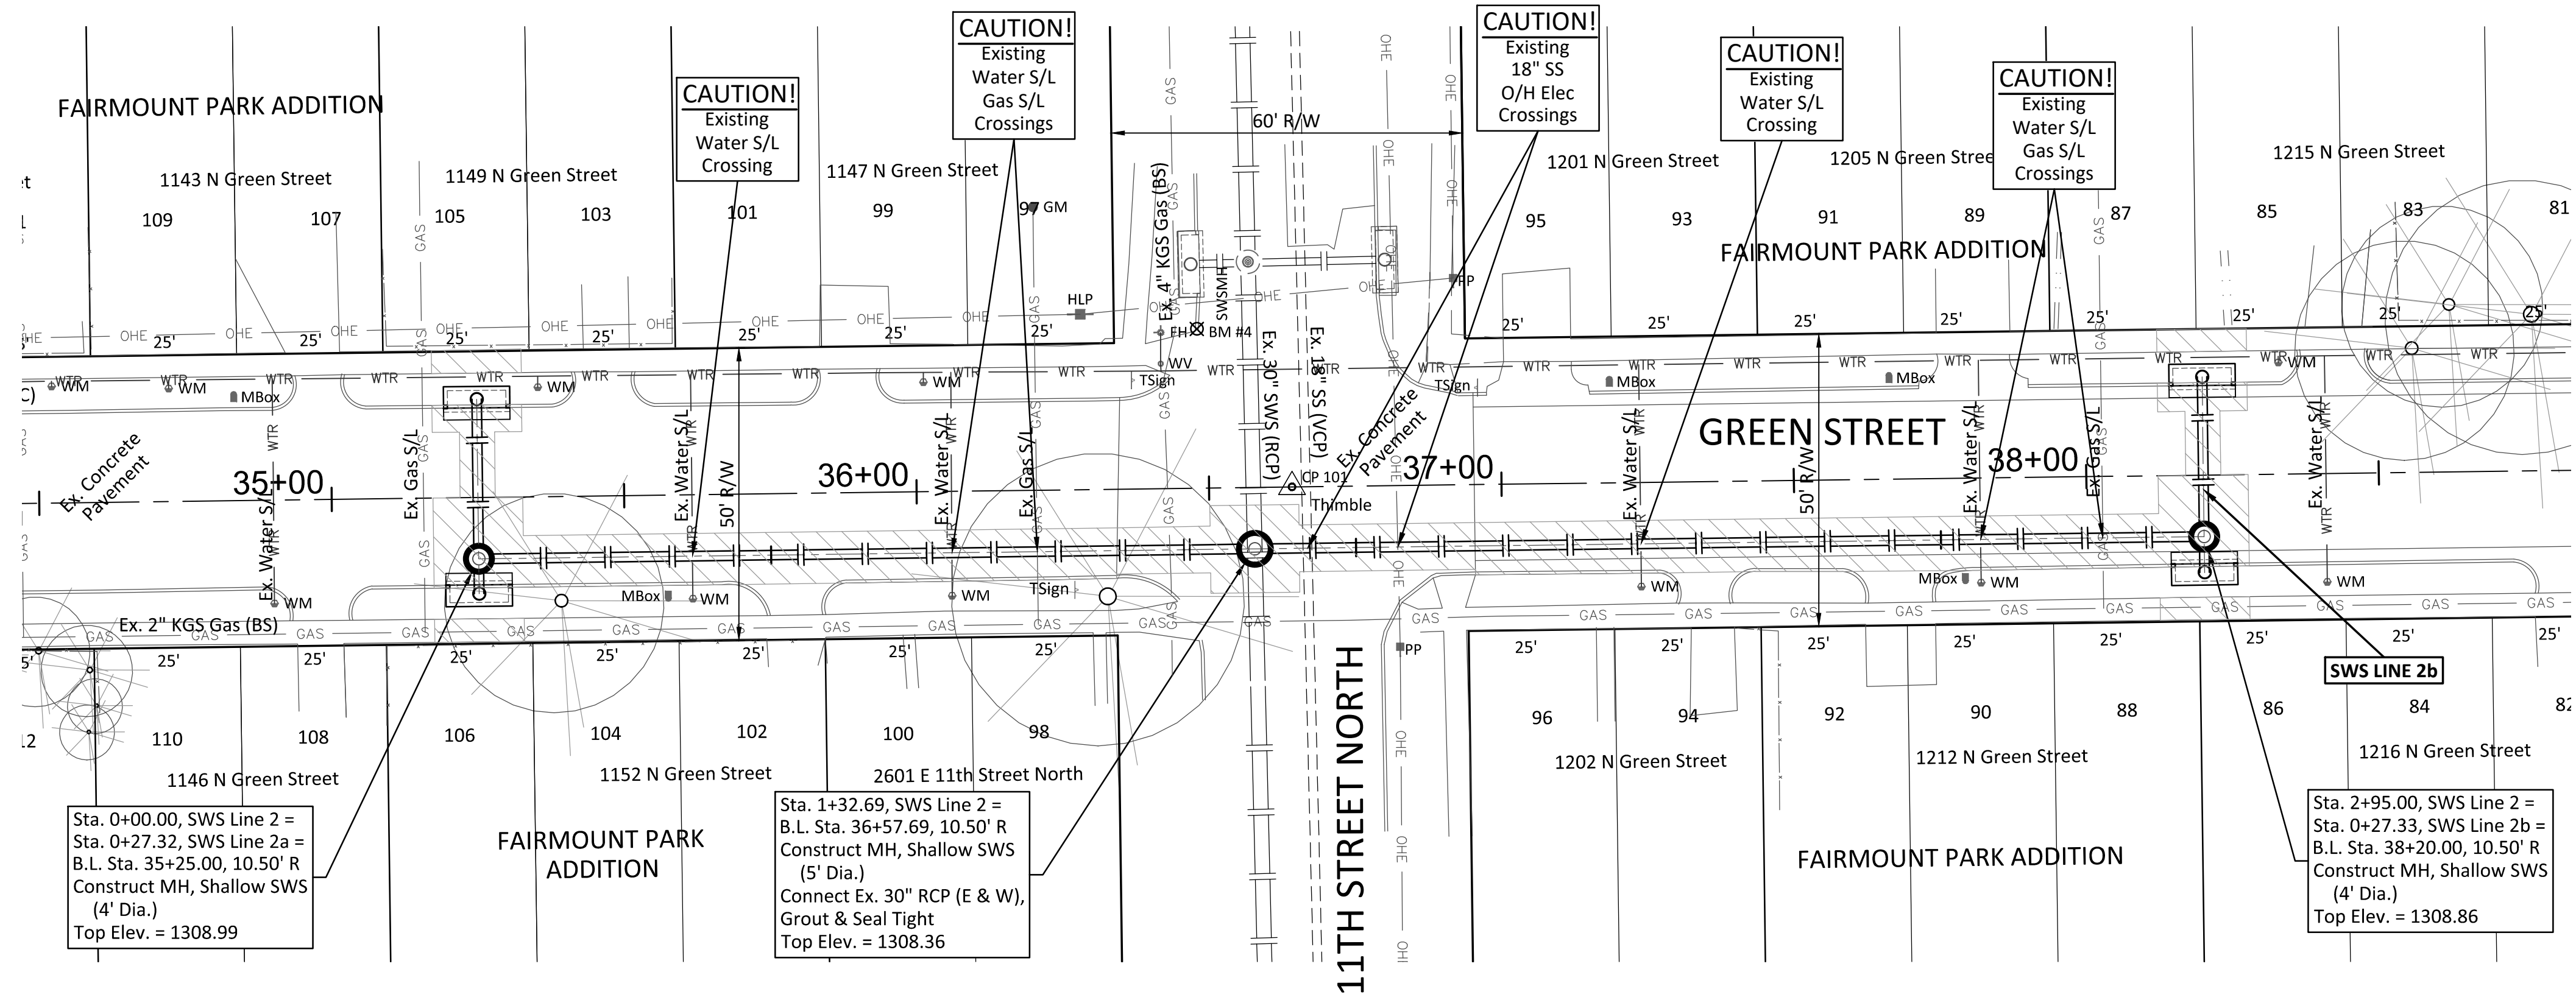


BENCHMARK:
 BM #4 - Chiseled "□" on Top of Curb North of the Fire Hydrant
 in the Southwest Corner of 11th & Green
 Elev. = 1308.82 (NAVD 88)

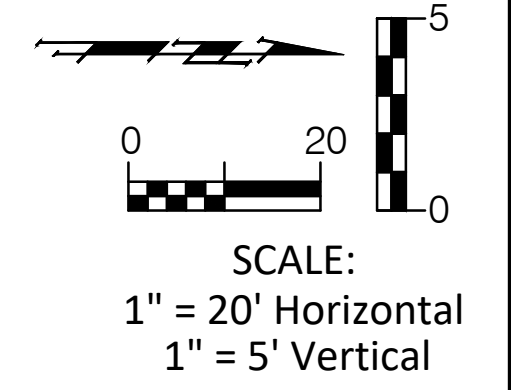

Note:
 Pavement, Sidewalks, Etc.
 To Be Removed Are
 Indicated By:

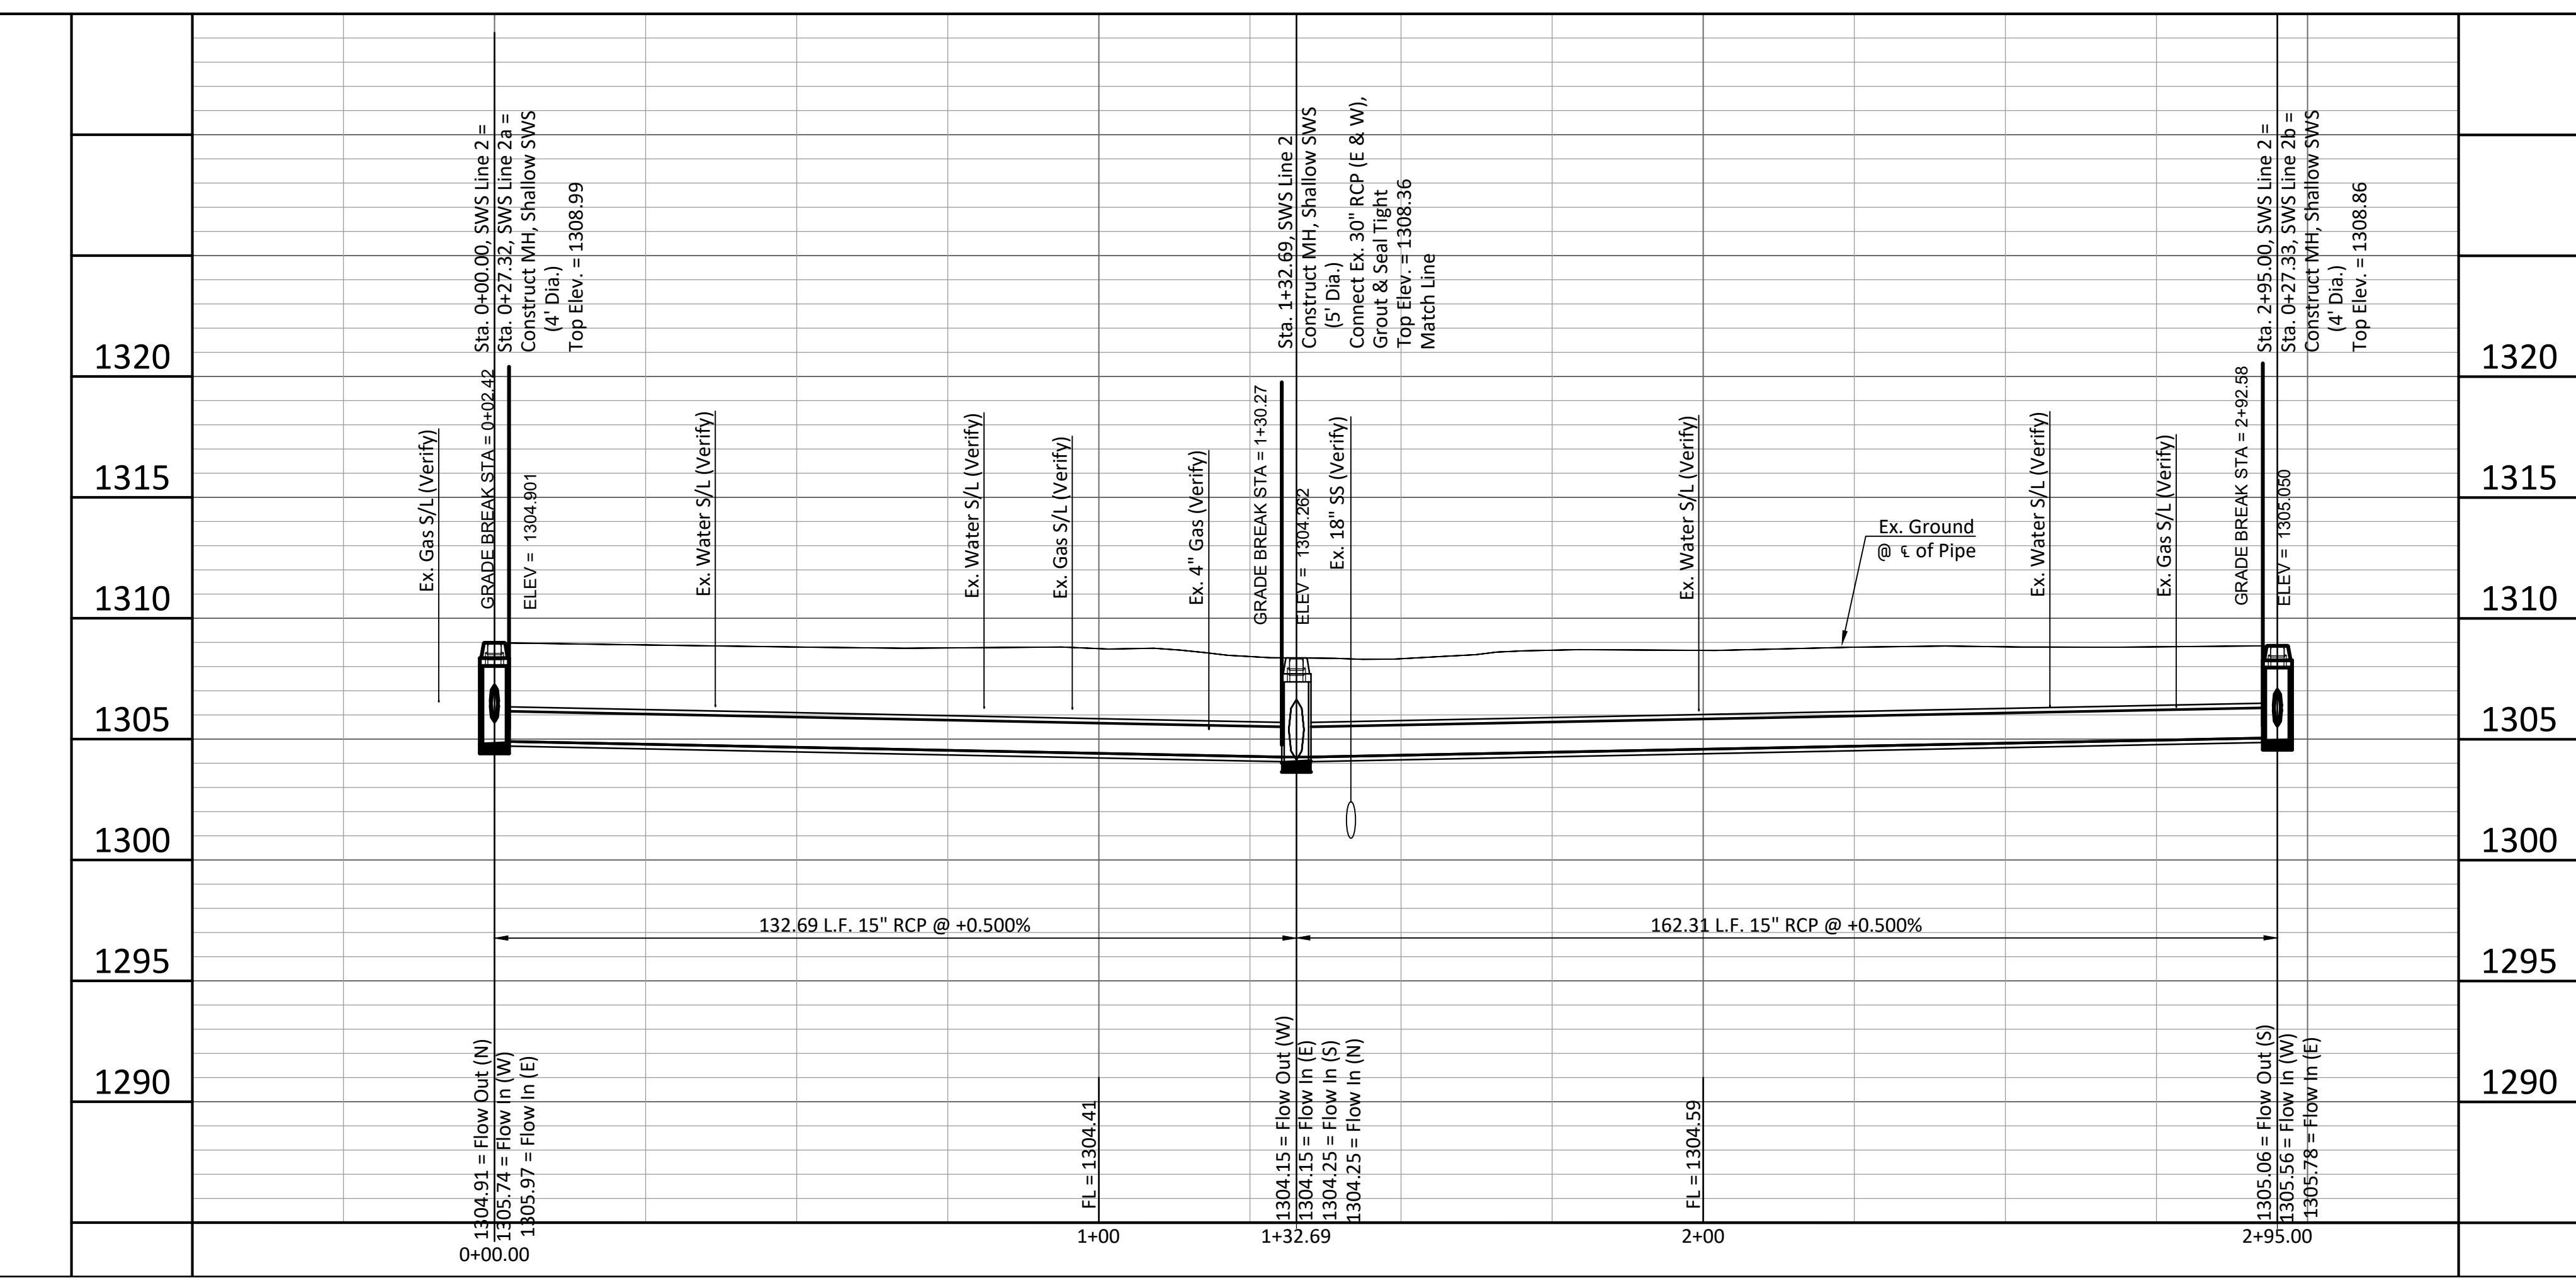

STORM WATER SEWER IMPROVEMENTS
GREEN STREET - SWS LINE 1
 Sta. 0+00.00 - Sta. 2+95.00

POPULAR AVENUE & GREEN STREET

BAUGHMAN

PROJECT NUMBER: 468-085428
 INTERNAL NUMBER: 19-04-E244
 DESIGN: TPV
 DRAWN: TPV
 DATE: July 2019
 SHEET
 5
 OF
 19

BAUGHMAN COMPANY
 315 Ellis St., Wichita, KS 67211 316-262-7271
 BaughmanCo.com