



SCALE: 1" = 20'

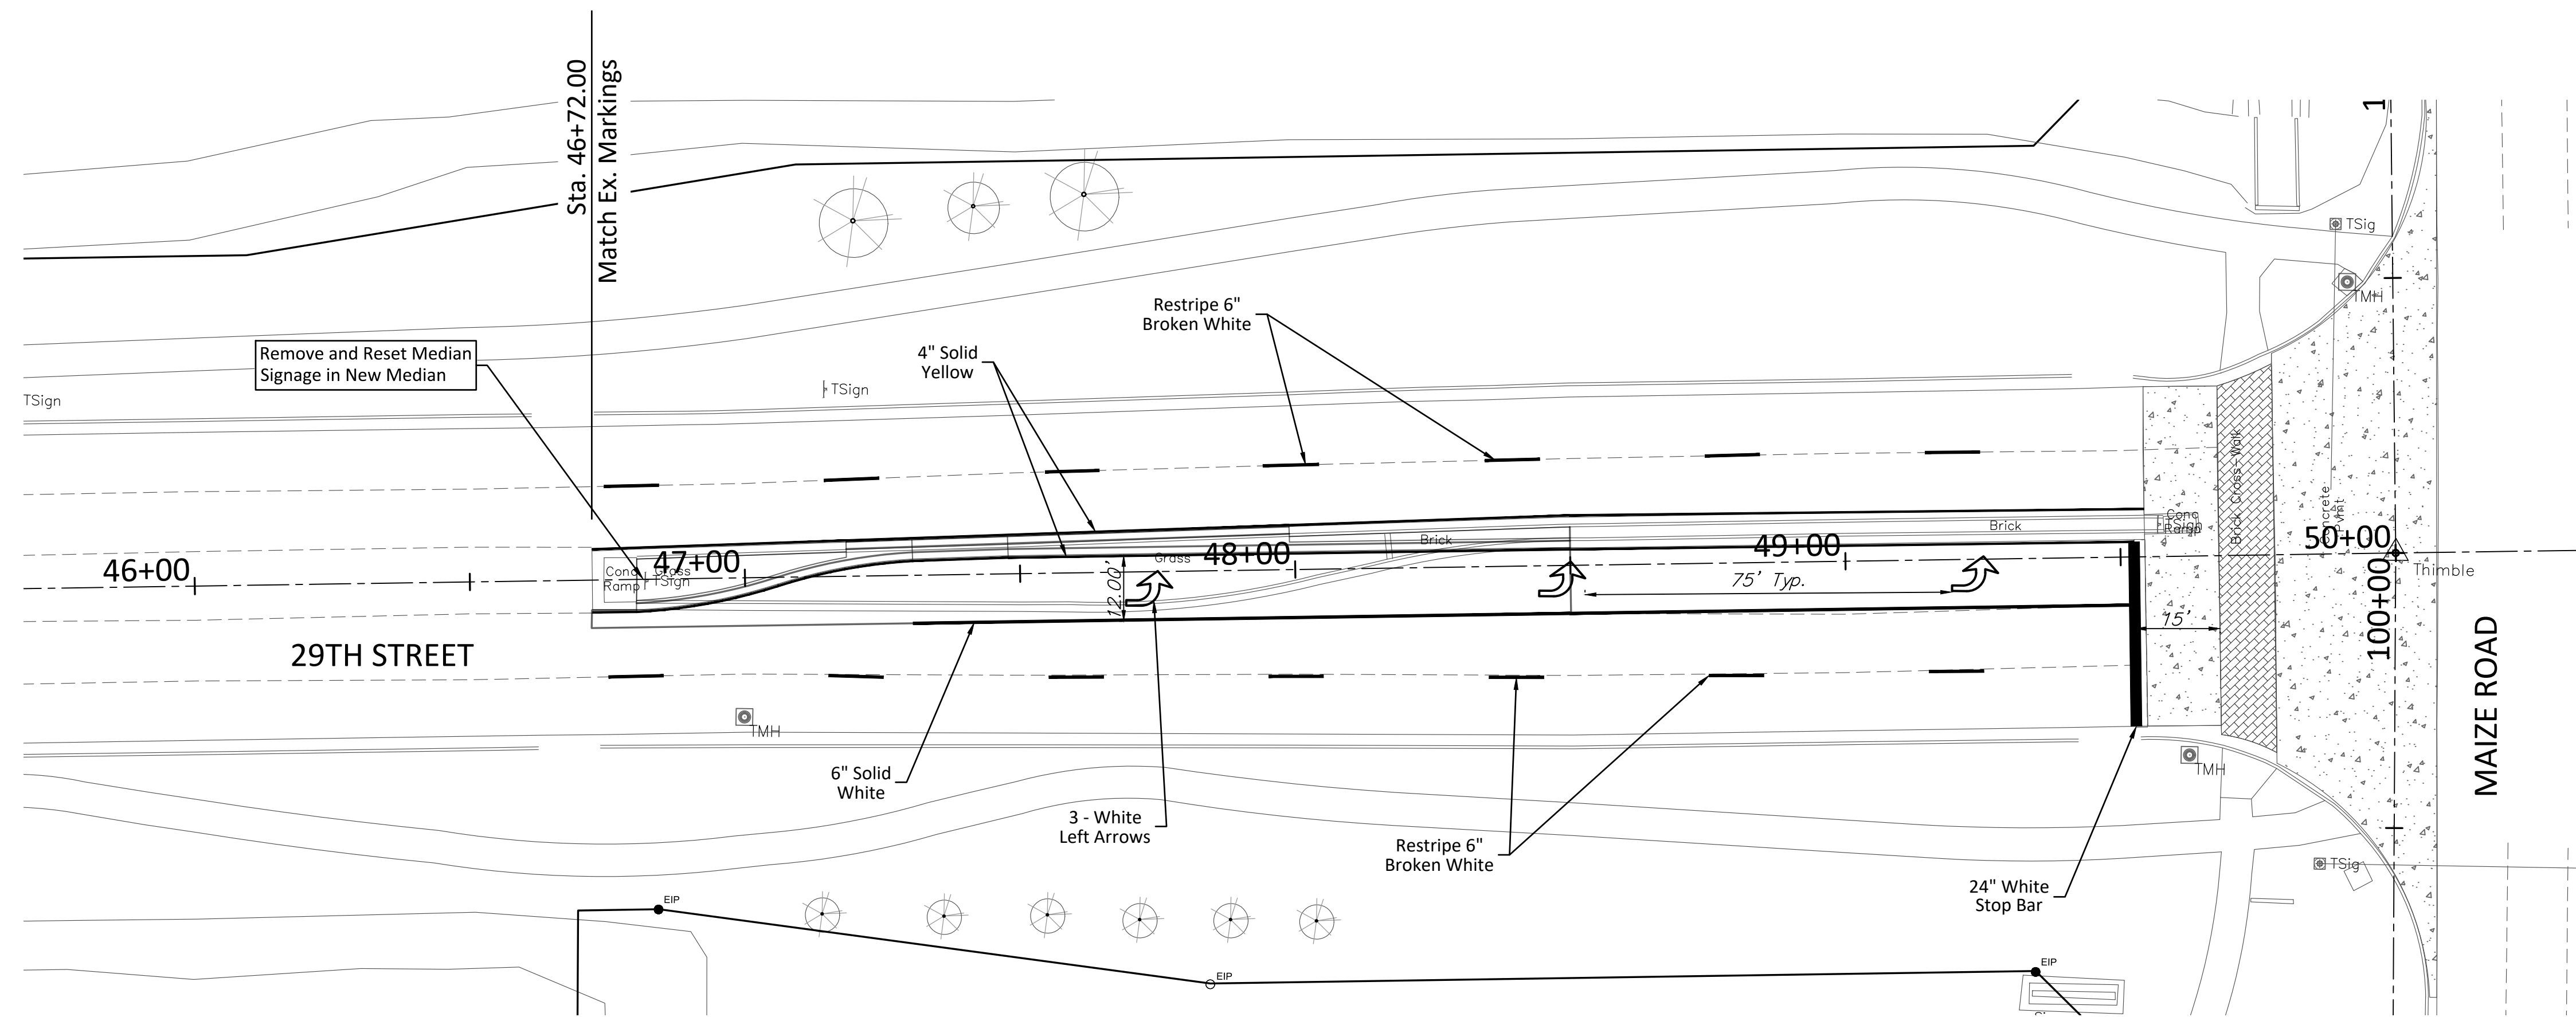

TOTAL BILL OF MATERIALS*		
ITEMS	UNITS	TOTAL
PAVEMENT MARKING (4" YELLOW)	LF	1,350
PAVEMENT MARKING (6" WHITE)	LF	1,000
PAVEMENT MARKING (24" STOP BAR)	LF	70
PAVEMENT MARKING (LEFT ARROW)	EA	8

*FOR INFORMATION ONLY (Contractor to Bid as needed)

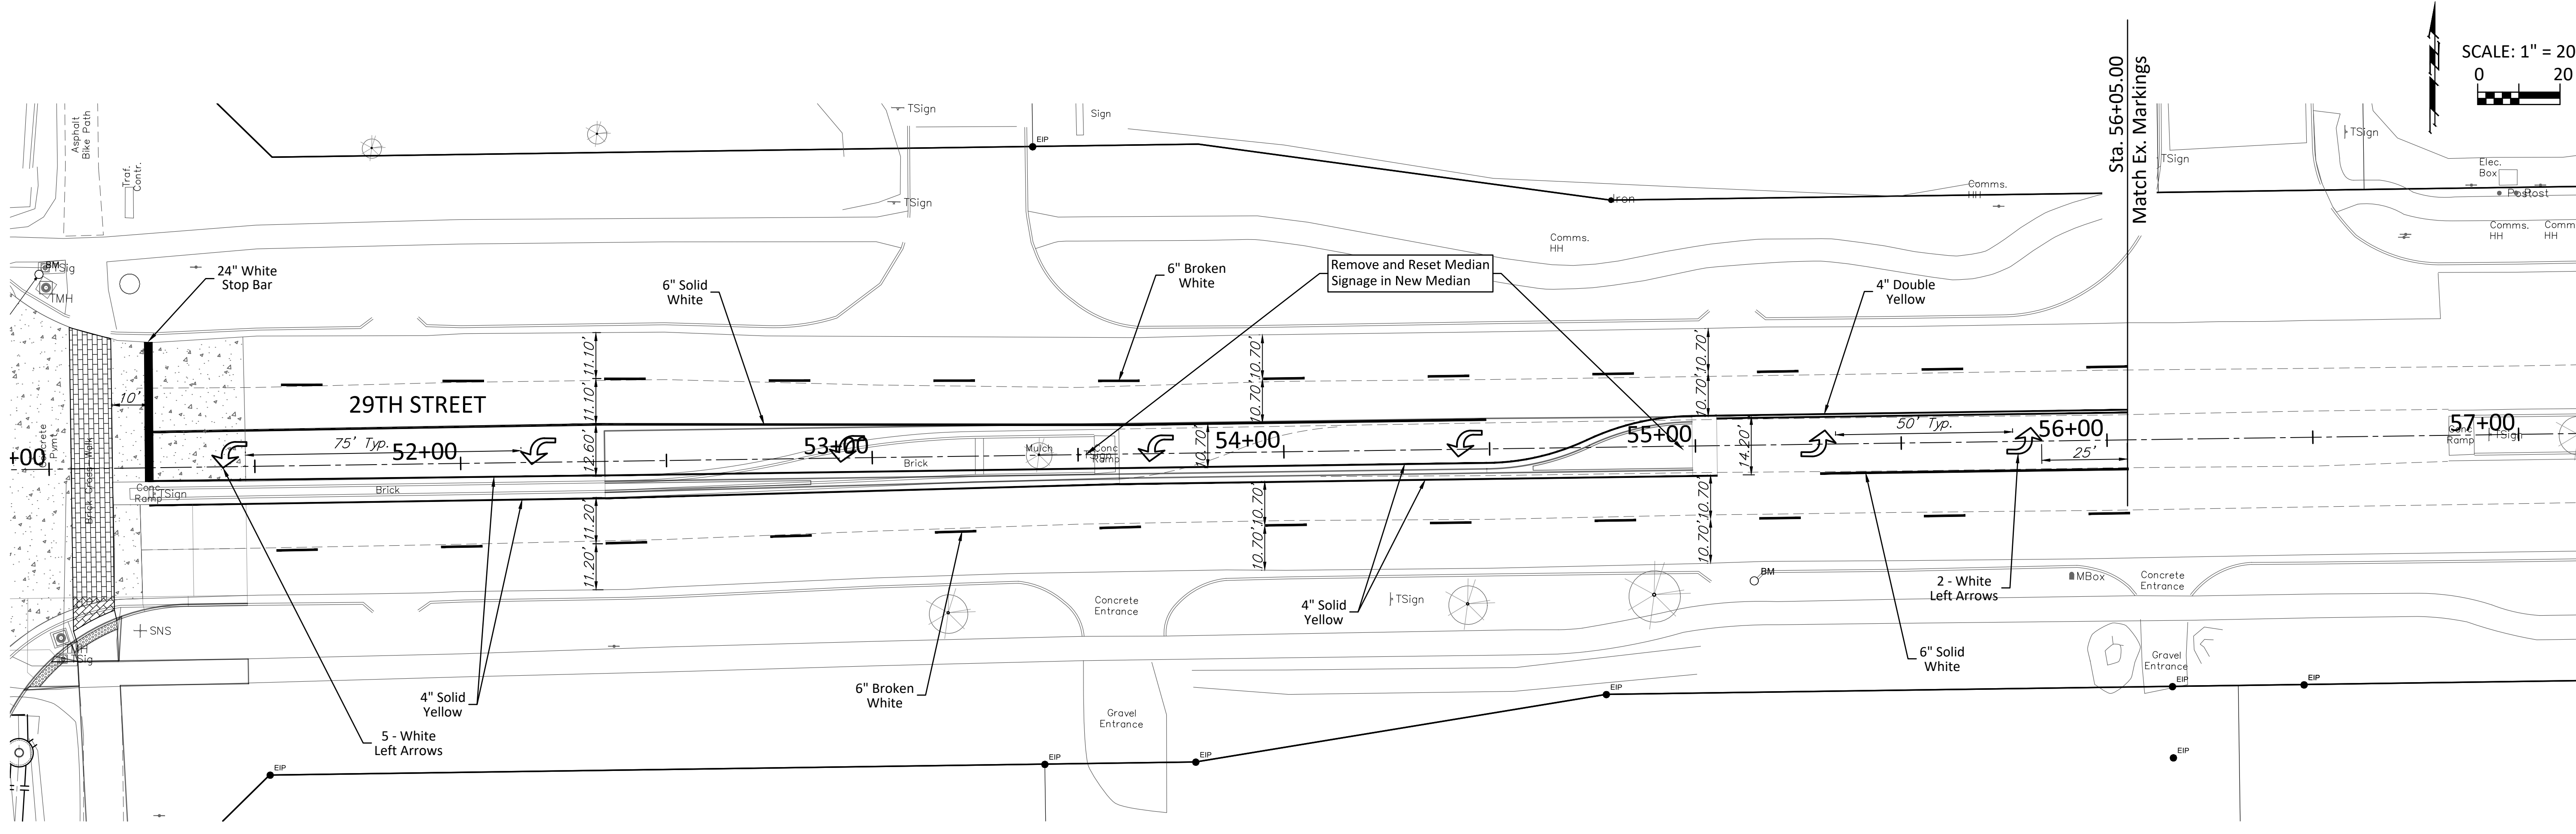

SCALE: 1" = 20'

BAUGHMAN COMPANY
315 Ellis St. Wichita, KS 67211 316-262-7271
baughmanco.com

BAUGHMAN

29TH STREET & MAIZE ROAD INTERSECTION
29TH STREET MARKING & SIGNING PLAN
PAVING & STORMWATER IMPROVEMENTS

PROJECT NUMBER: 472-85412
INTERNAL NUMBER: 18-12-E137
DESIGN: LP
DRAWN: LP
DATE: Oct, 2019
SHEET
OF 17
47