


PROJECT NO.	YEAR	SHEET NO.	TOTAL SHEETS
35-06563-000	2006	39	56

NOTE BOOK NO.	TEMPLATE AREAS CHECKED

Sowed 05-01-2007 12:16:40 PM by BJS
 Plot Scale 1" = 5'-0" 2007 12:00:42 PM by BRJ
 J:\SEN001\2006\06563\2007-05-01 to City\Street\DWG\98-CROSS SECTION

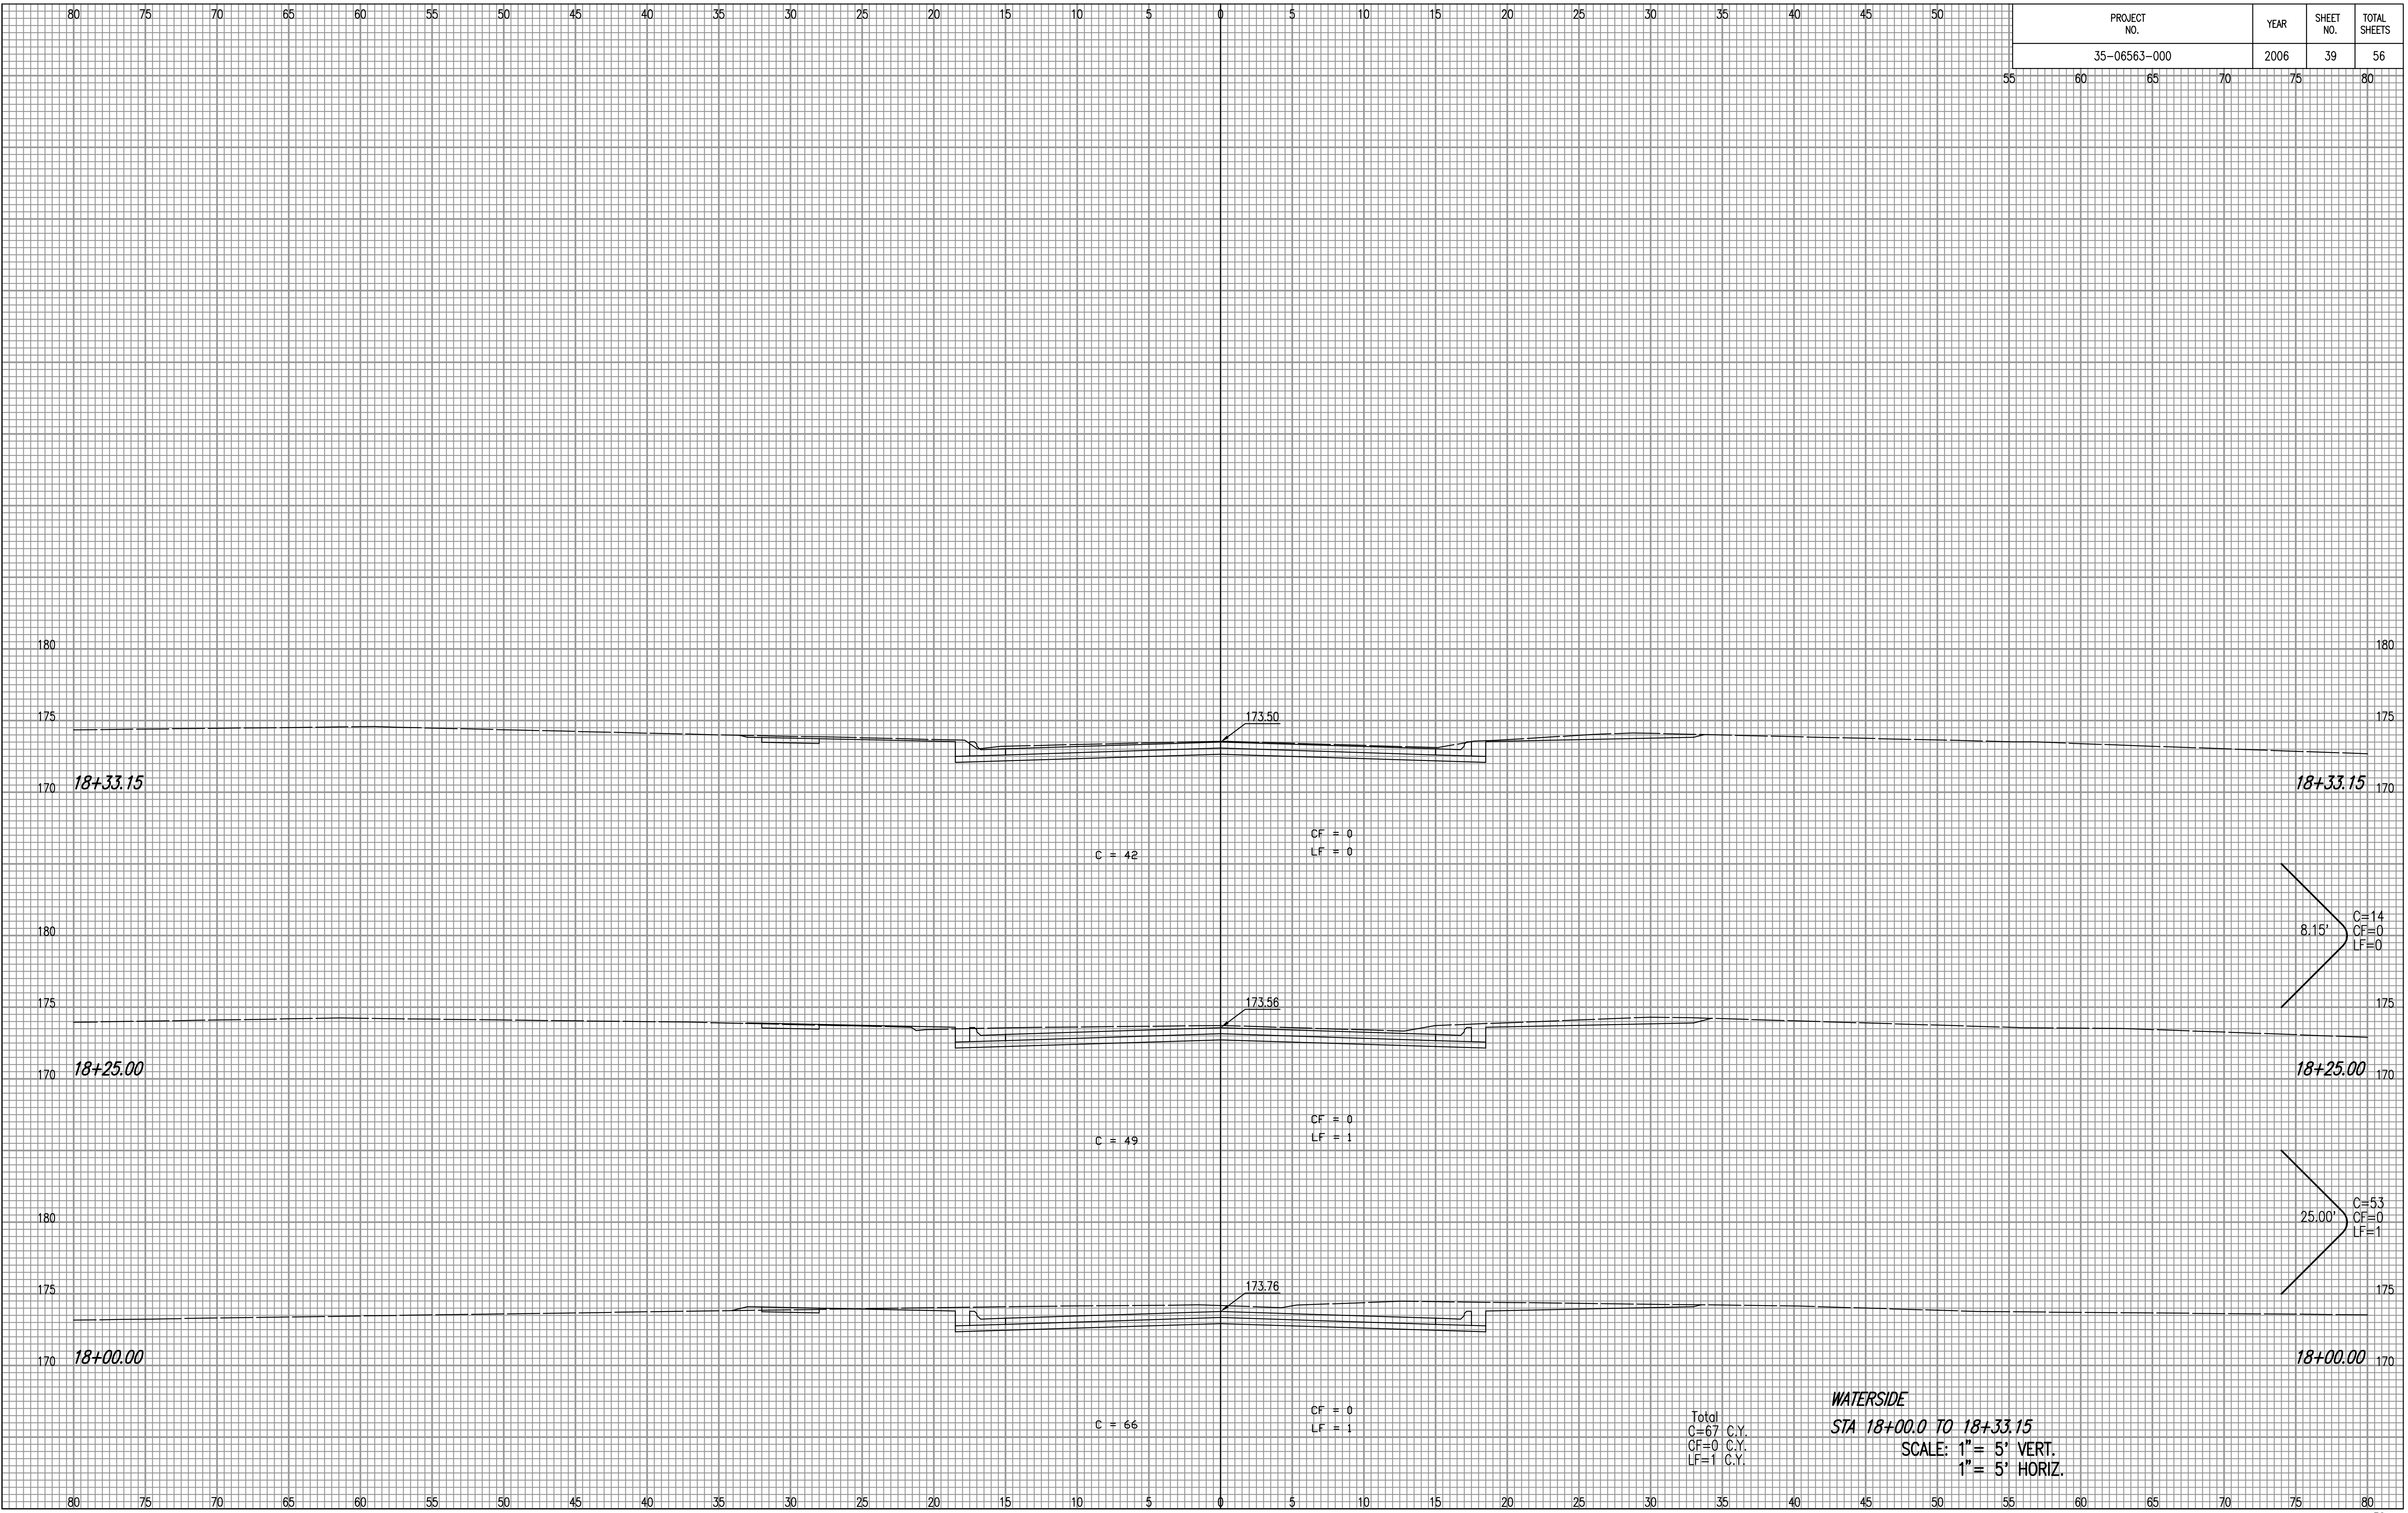

Total
 C=67 C.Y.
 CF=0 C.Y.
 LF=1 C.Y.

WATERSIDE
 STA 18+00.0 TO 18+33.15
 SCALE: 1" = 5' VERT.
 1" = 5' HORIZ.