


PAVING & INCIDENTAL DRAINAGE FOR
WHEATLAND PLACE
WICHITA, KANSAS

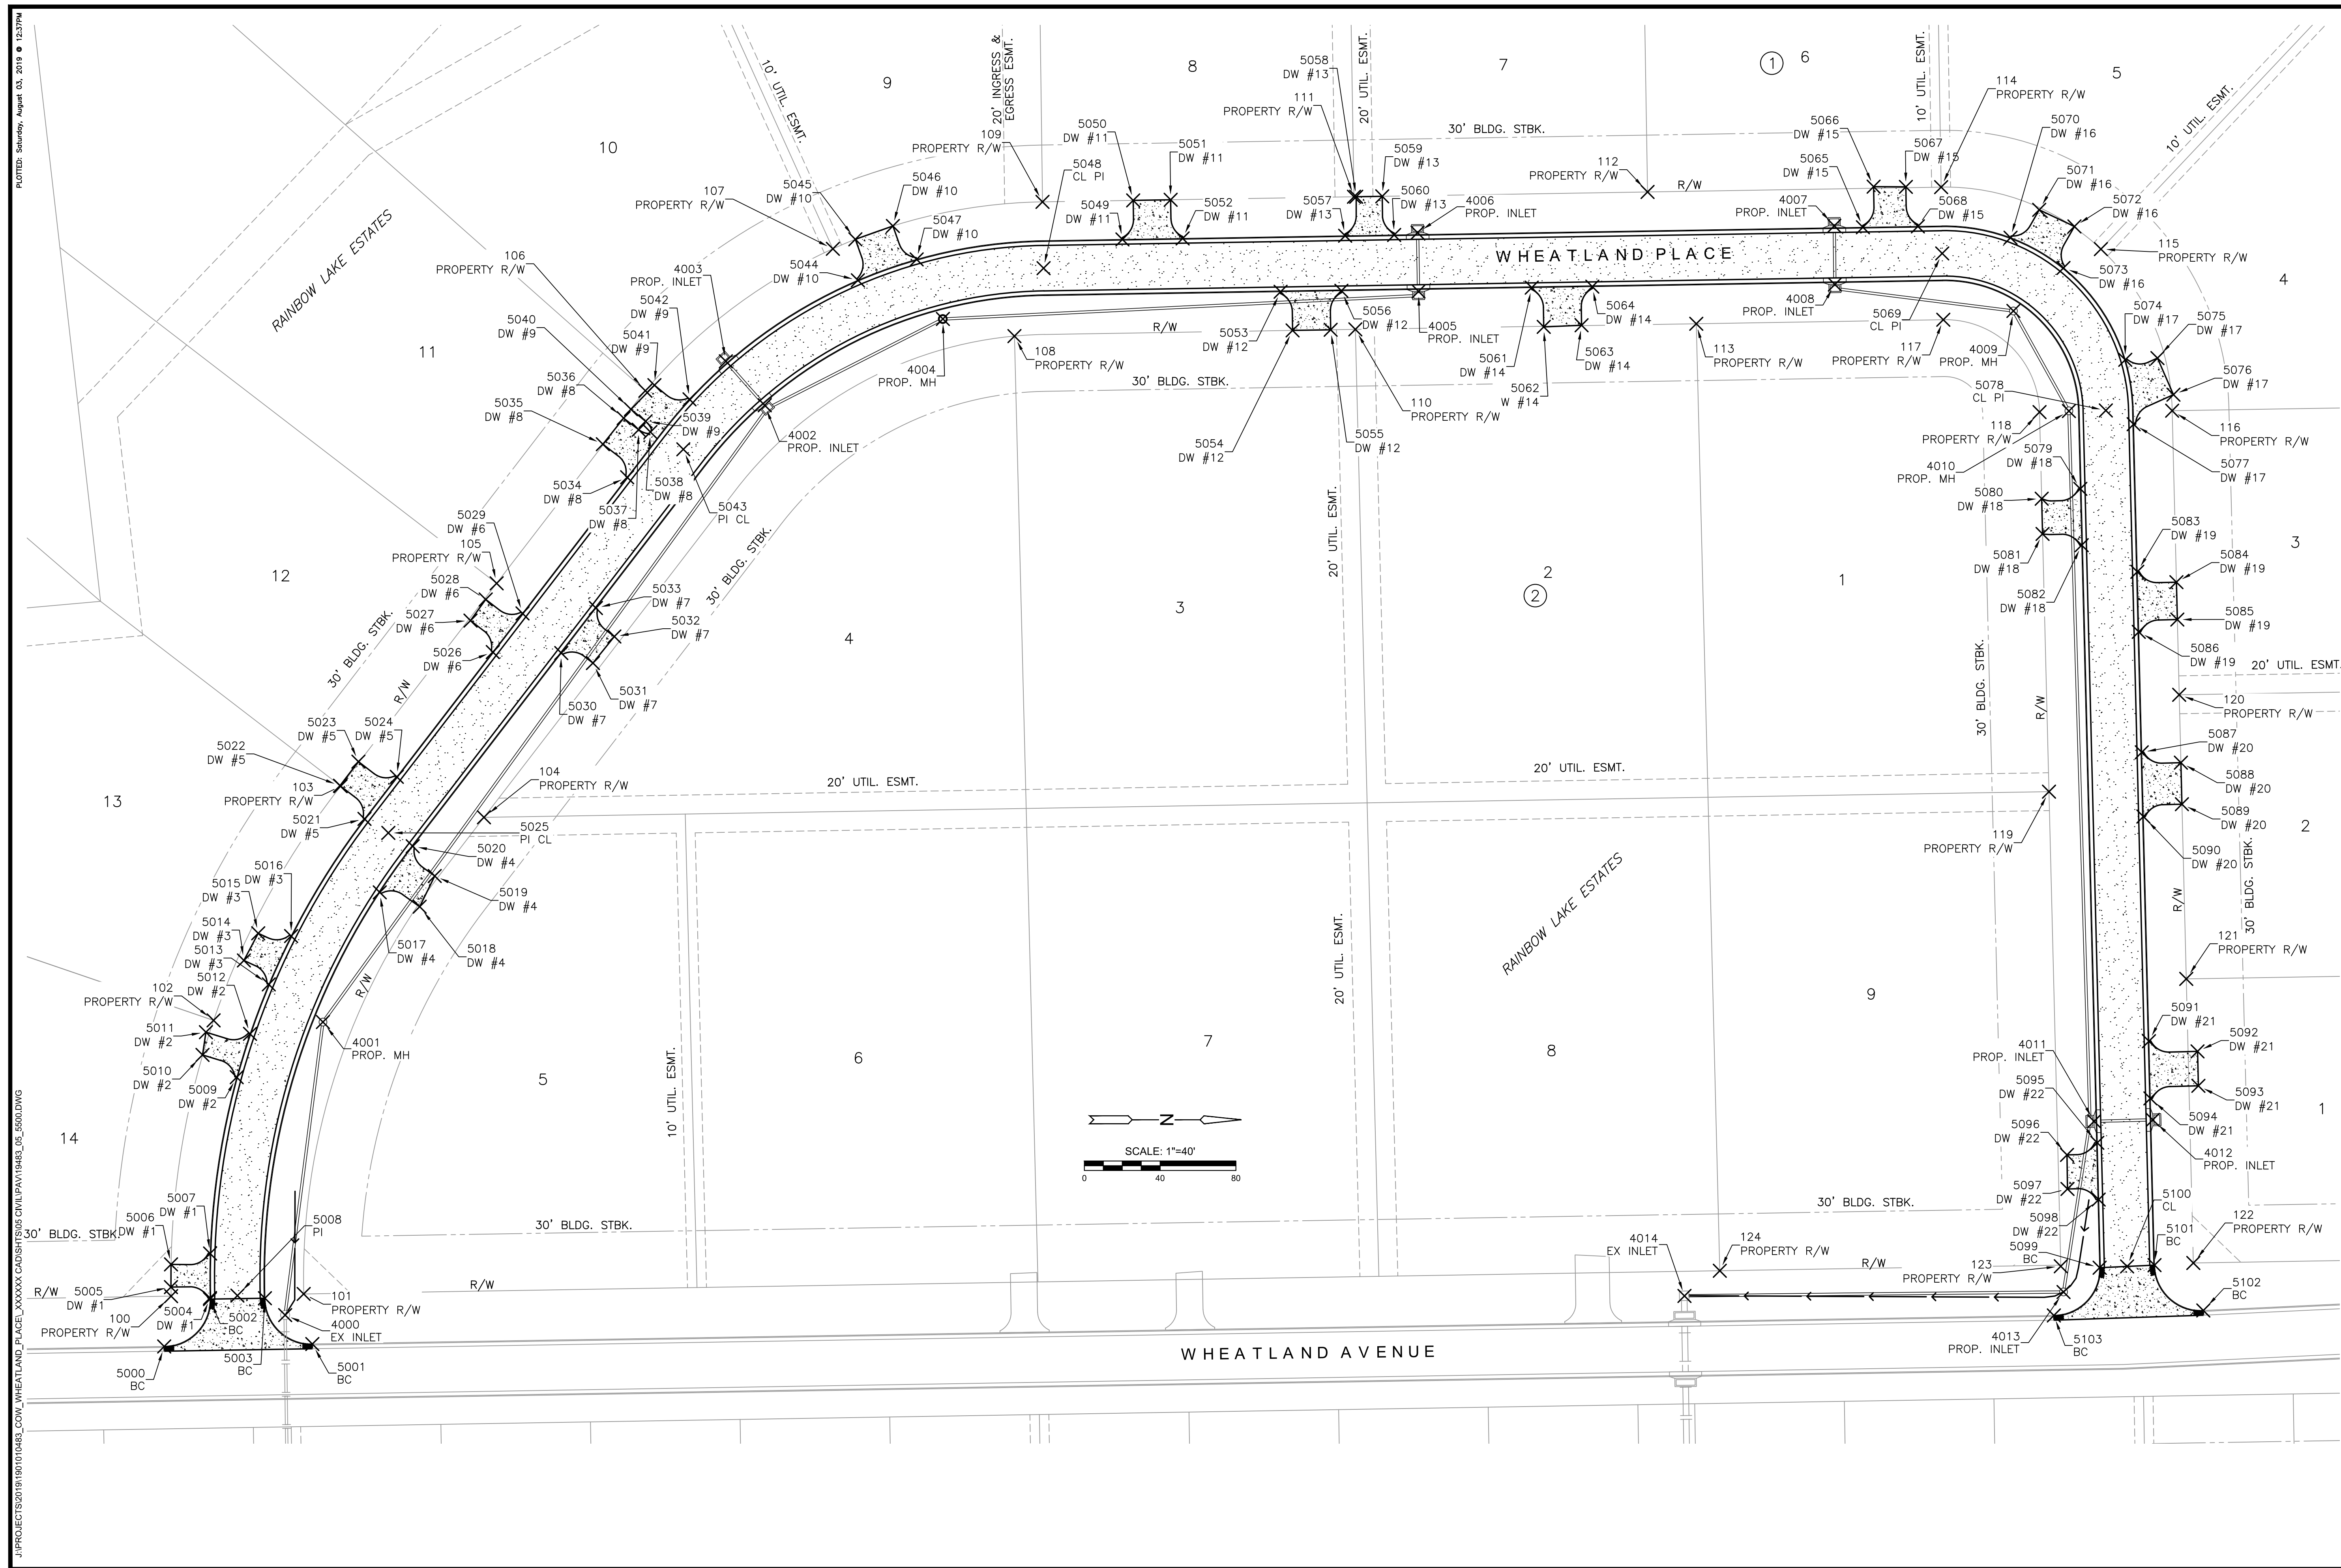

©2019 MKEC Engineering All Rights Reserved
www.mkec.com
These drawings and their contents, including, but not limited to, all concepts, designs, & ideas are the exclusive property of MKEC Engineering (MKEC), and may not be used or reproduced in any way without the express consent of MKEC.

BUBBLE MAP

PROJECT NO.	472-2019-085544
DATE	AUG. 2019
SCALE	1"=40'
DESIGNED	CRM
DRAWN	CRM
CHECKED	KA

NO.	REVISION	DATE

SHEET NO.
23 OF 43

J:\PROJECTS\2019\1901010483_COW_WHEATLAND_PLACE_XXXXX\CAD\SHS\06 CIVIL\PAV\19483_05_5500.DWG
 PLOTTED: Saturday, August 03, 2019 @ 10:37PM