



Drawn By: Schwab-Eaton, P.A.
 Plotted: 5/3/2019 1:42 PM
 File: 15.W01 Intersections.dwg

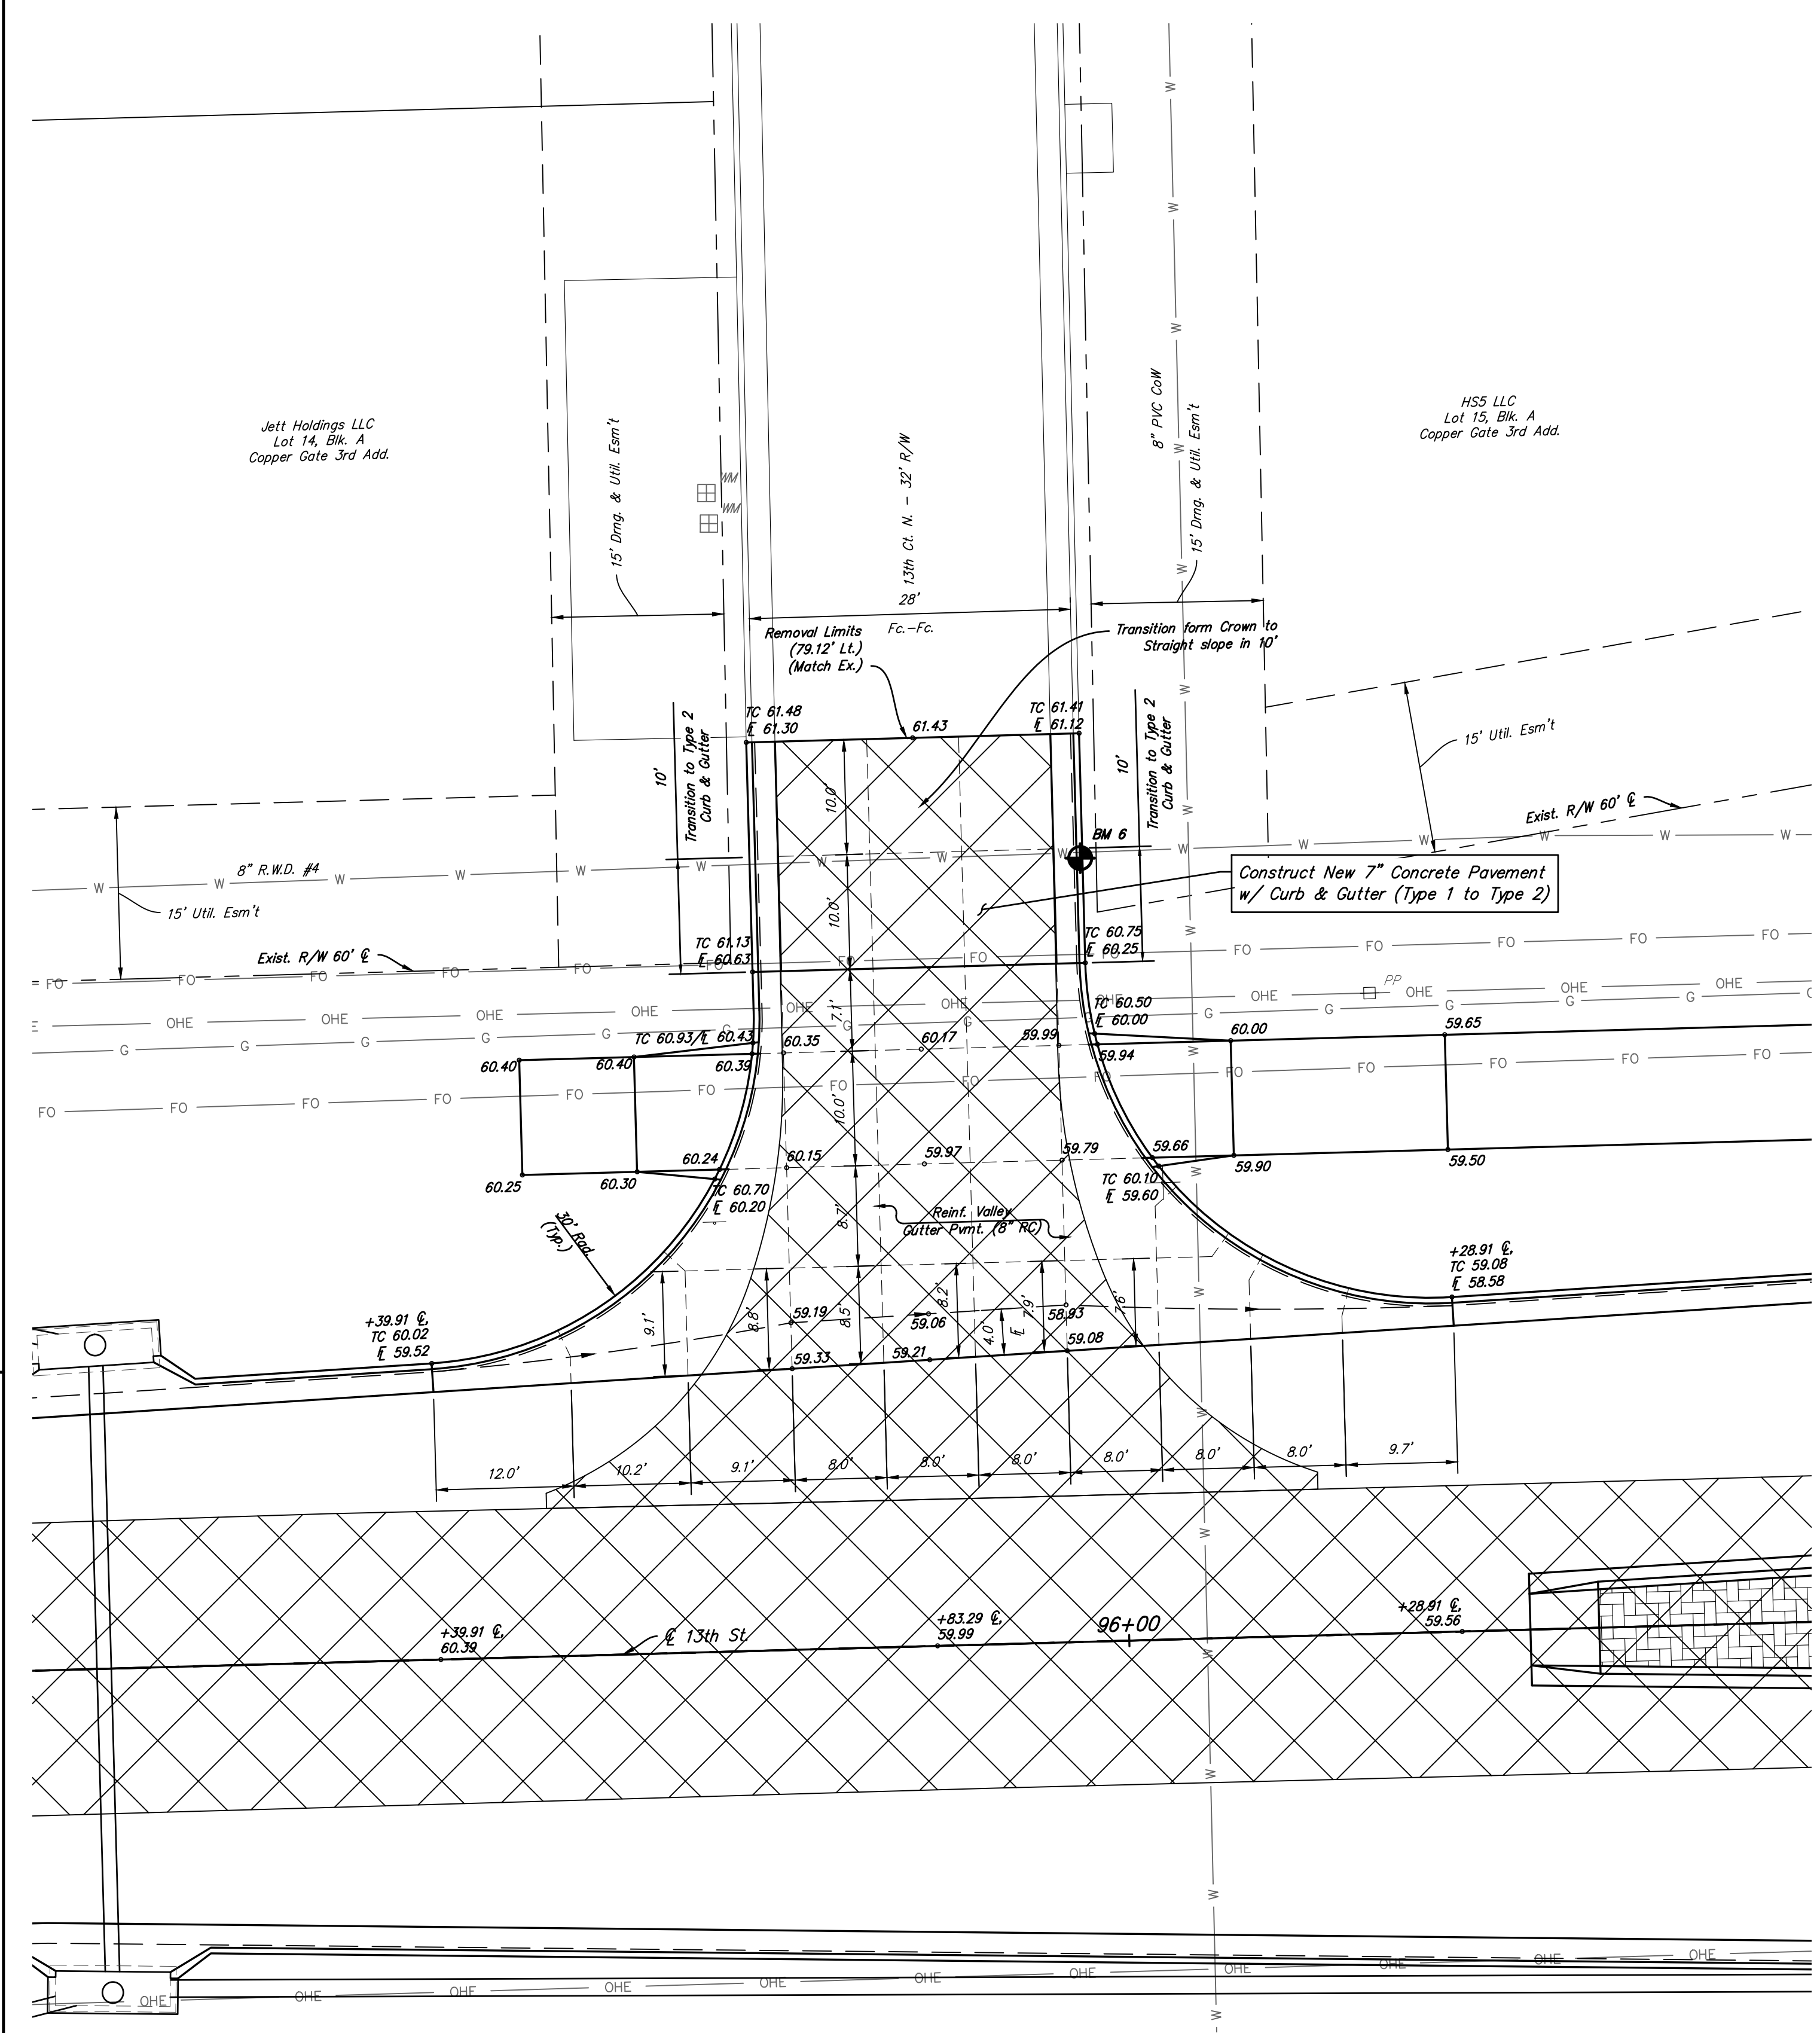

13TH COURT N

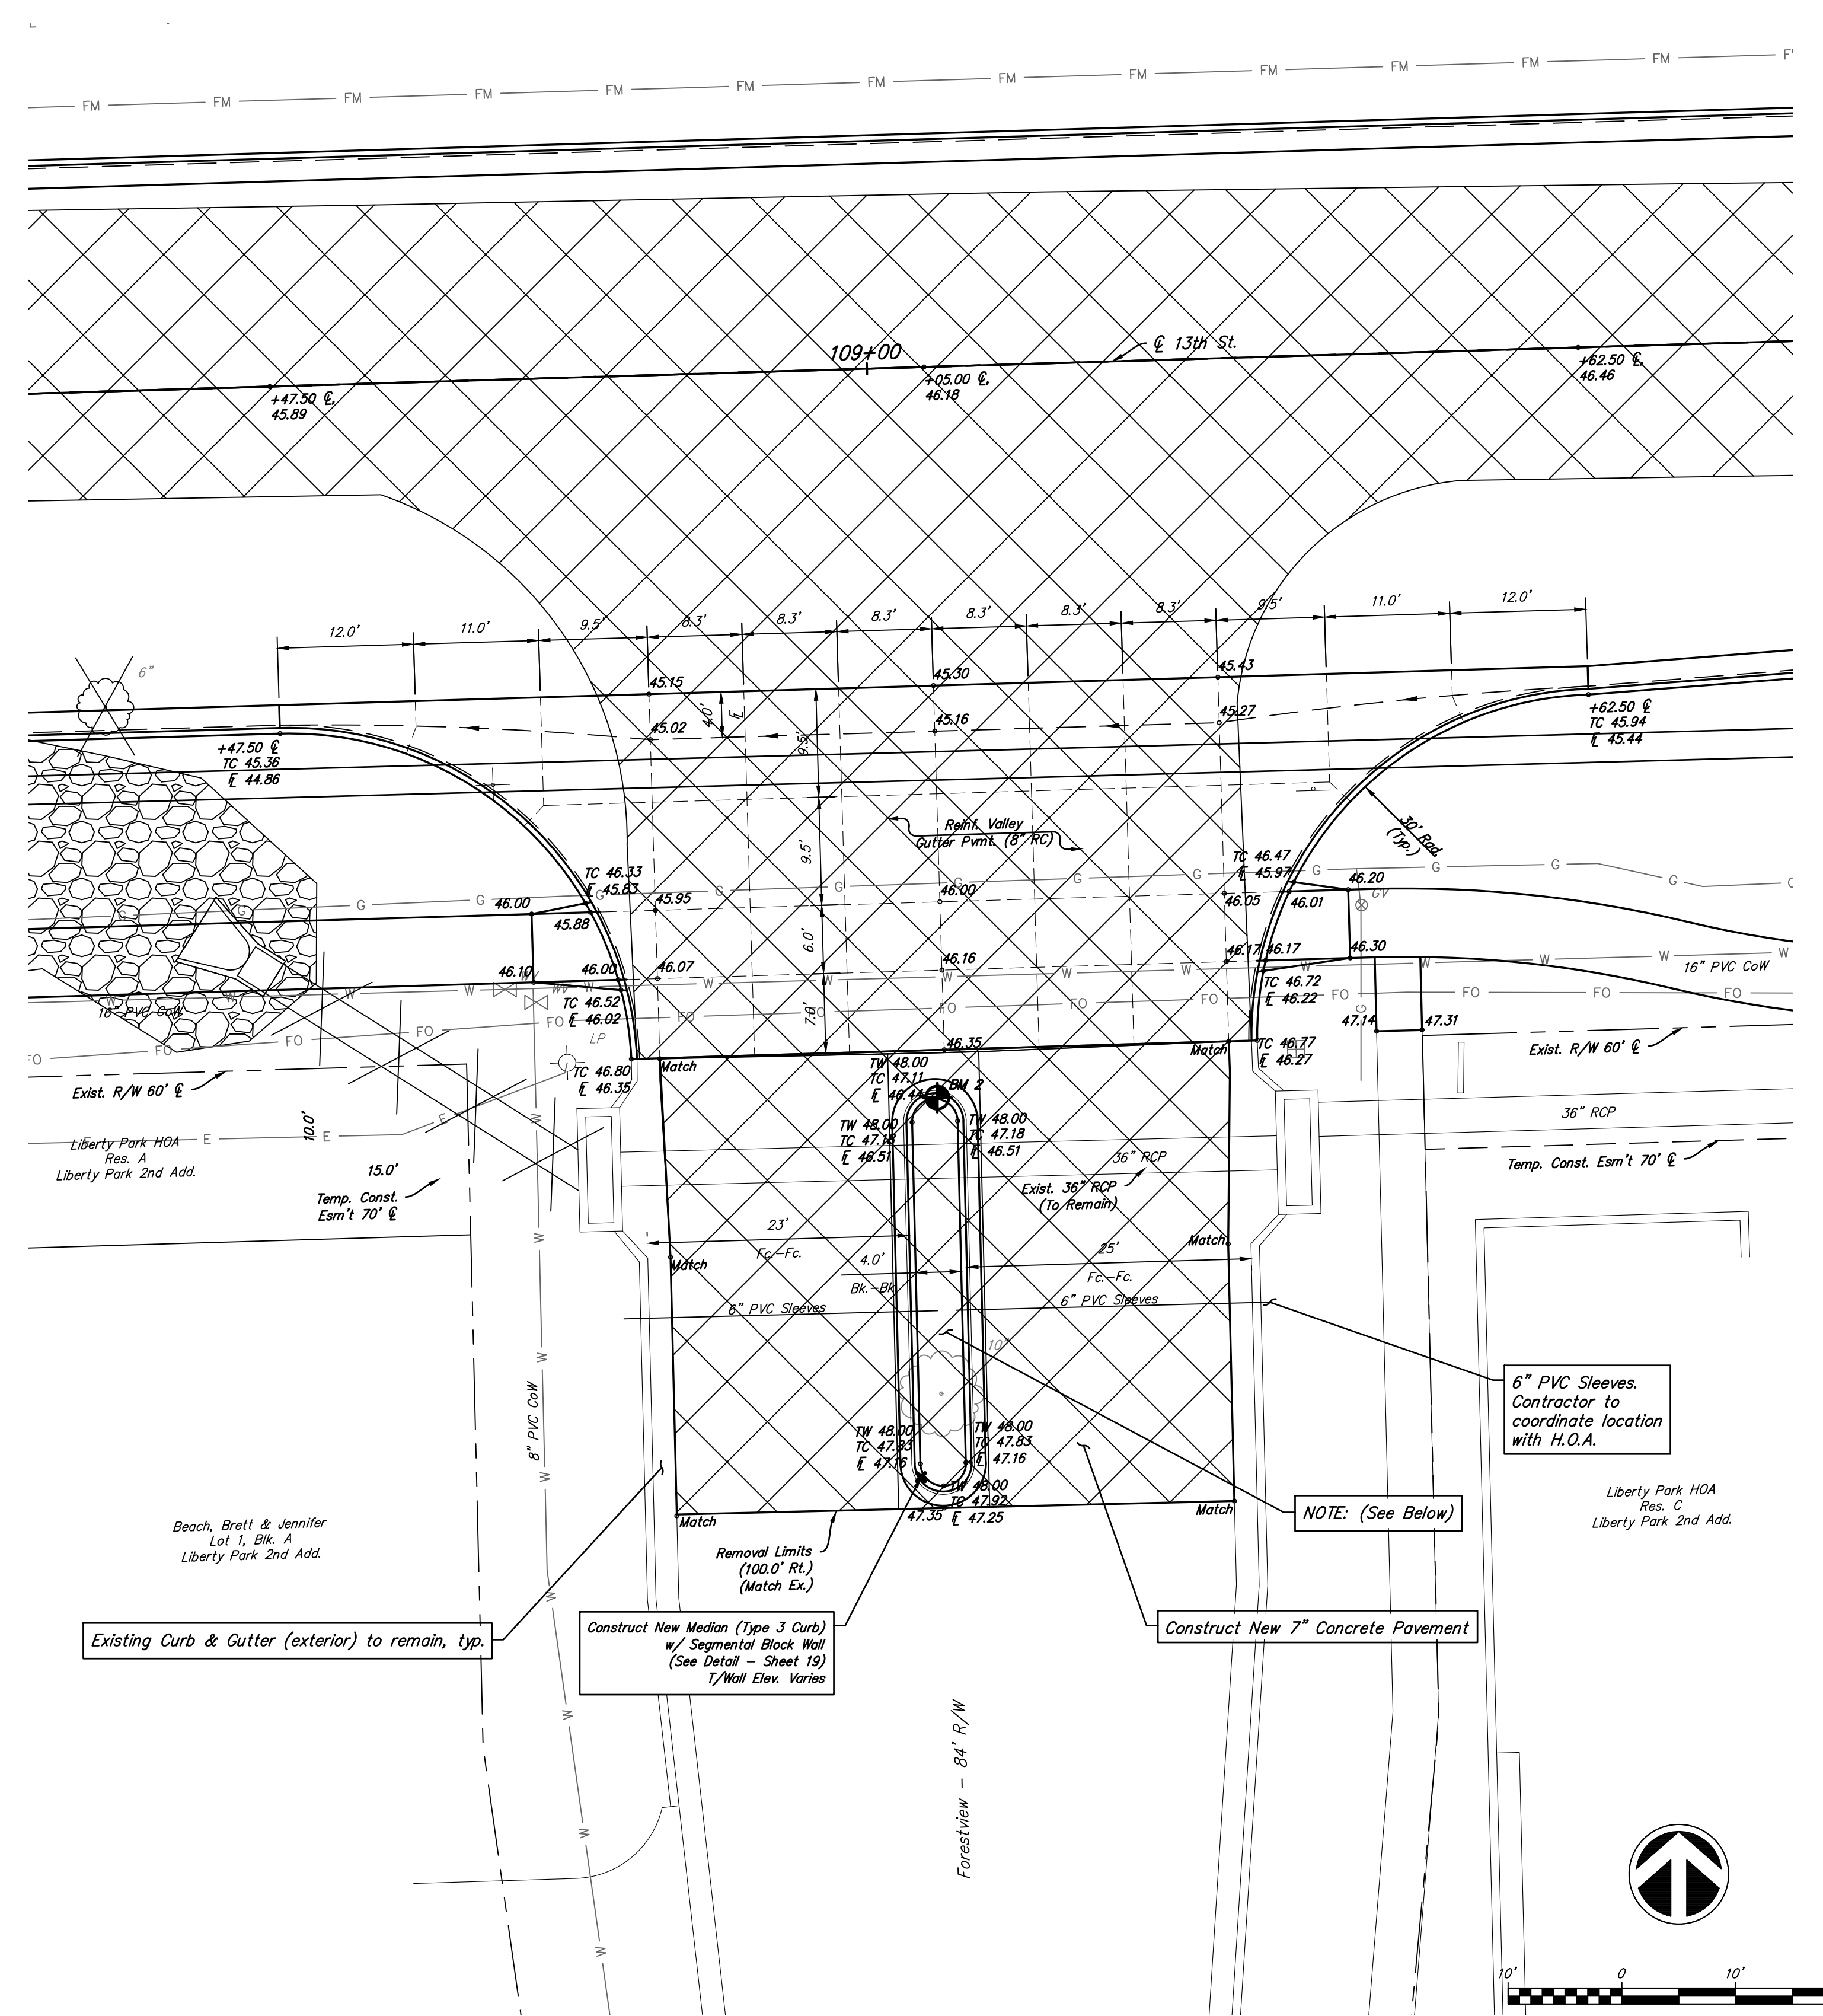

FORESTVIEW

Trees to be Removed, typ.

Note:
 PROTECT all existing items in island. Contact Home Owners Assoc. prior to construction. Verify with HOA if any additional conduit needs to be installed prior to pavement and SBW construction. Conduit subsidiary to SBW.

Remove/Replace existing median island brick paver edging and landscape boulders, replace trees and shrubs with similar species, size and/or trunk caliper or as directed by the Homeowner's Association.



CITY OF WICHITA
SIDESTREET PLAN
13TH COURT N & FORESTVIEW

Schwab Eaton

DESIGNED	MS	DRAWN	JM	SCALE	1" = 10'-0"	SHEET NO.	17
CHECKED	MS	DATE	09/18				