


1370 Vertical Scale: 1"=5' 1370

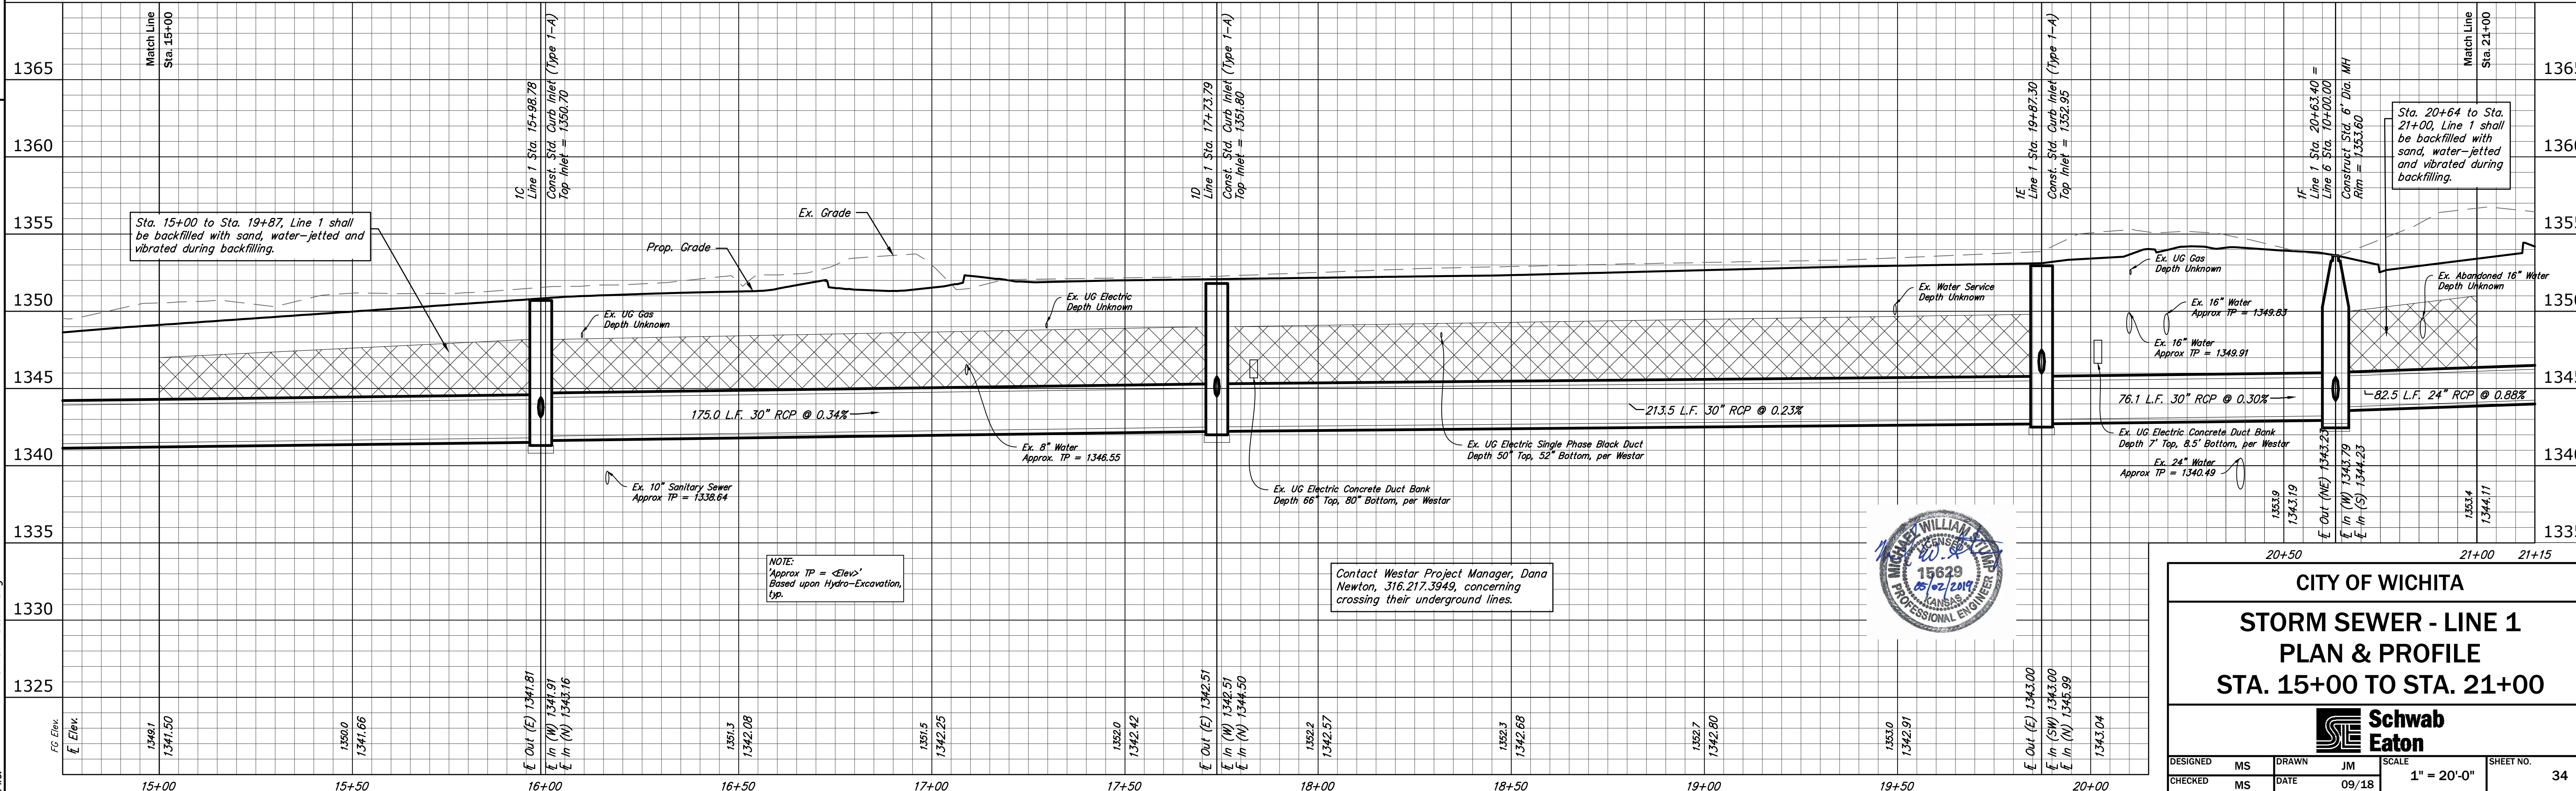

NOTE:
Approx TP = Elev'
Based upon Hydro-Excavation,
Typ.

Contact Westar Project Manager, Dana
Newton, 316.217.3949, concerning
crossing their underground lines.



CITY OF WICHITA
**STORM SEWER - LINE 1
PLAN & PROFILE
STA. 15+00 TO STA. 21+00**



DESIGNED	MS	DRAWN	JM	SCALE	1" = 20'-0"	SHEET NO.	34
CHECKED	MS	DATE	09/18				

Drawn By: Schwab-Eaton, P.A.
5/3/2019 1:47 PM
Plotted:
File: 15-W01 Storm.dwg