


Drawn By: Schwab-Eaton, P.A.  
 Plotted: 5/3/2019 1:59 PM  
 File: 15.W01 Construction Sequence.dwg

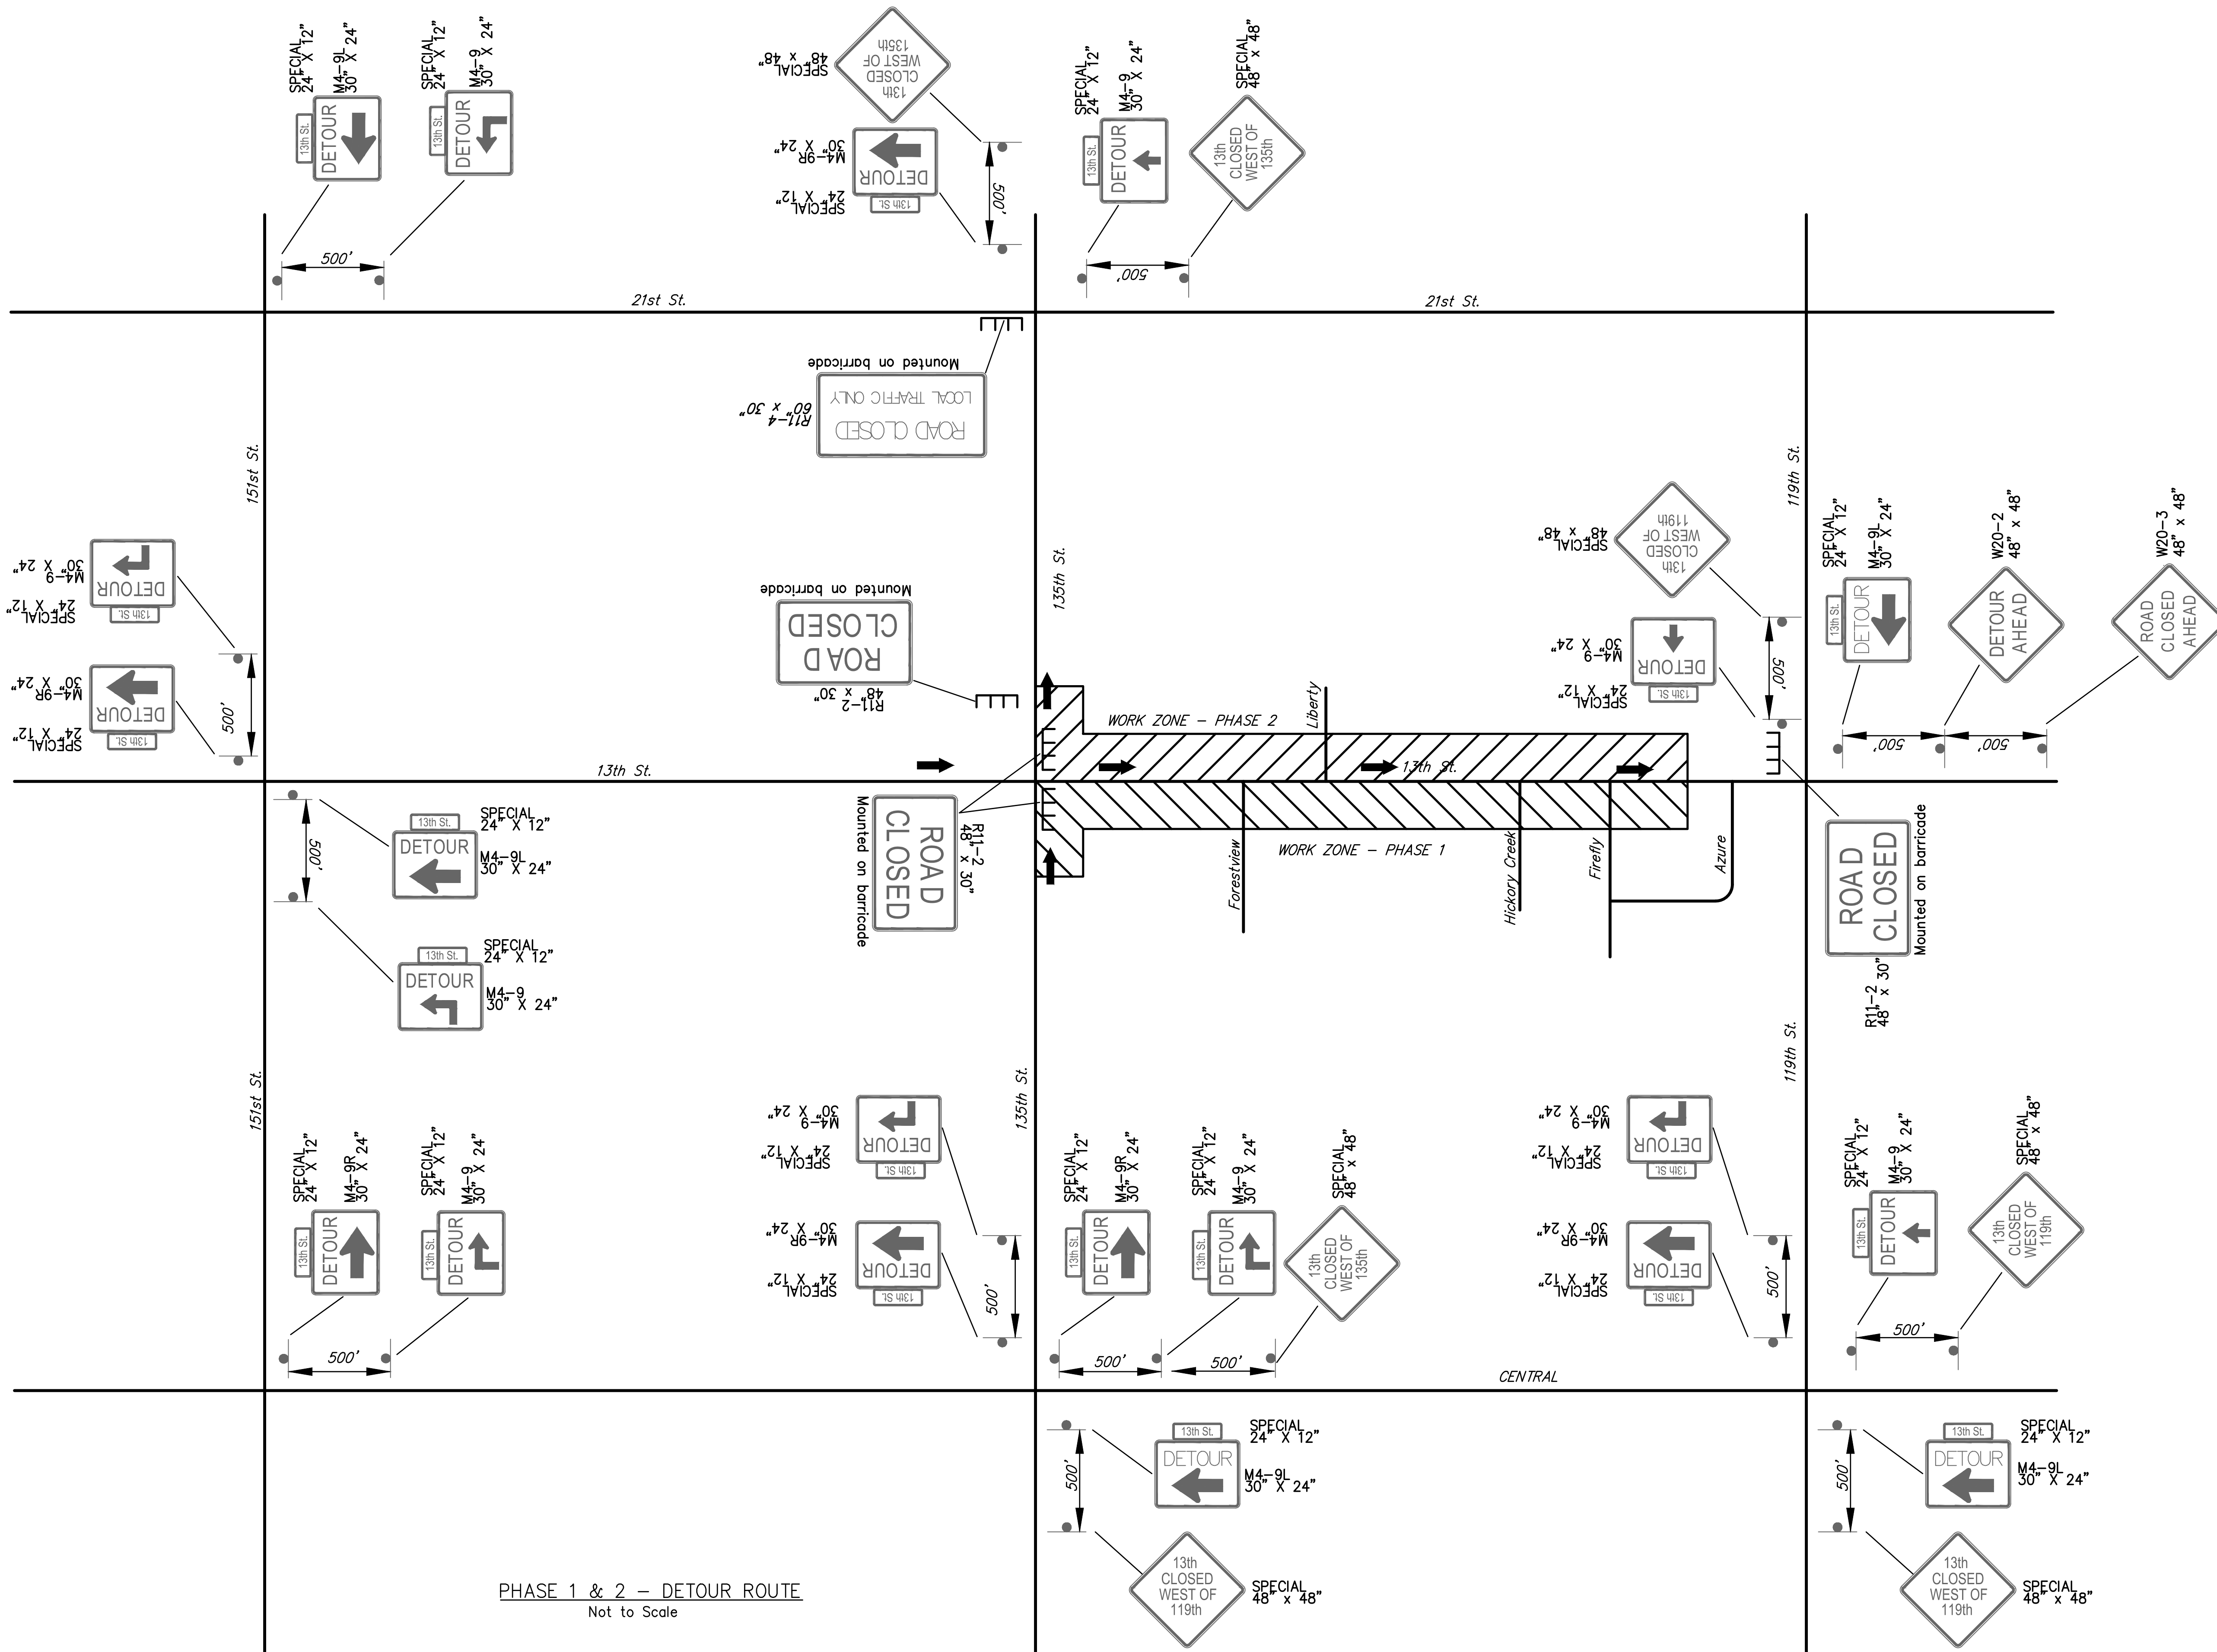

PHASE 1 & 2 - DETOUR ROUTE  
 Not to Scale

**LEGEND**

- Channelizing Device
- ➔ Traffic Flow
- ▨ Work Zone
- ▧ Temporary Pavement AC  
Pavement, Temporary 6"  
(5" Base)
- ≡ Type III Barricades w/Lights  
(Complete Closure)
- ≡ Type III Barricades  
(Staggered position)
- ⬇ Sign
- Type "A" Low Intensity  
Warning Light



**CITY OF WICHITA**

**CONSTRUCTION SEQUENCE  
 DETOUR PLANS PHS. 1 & 2**

**Schwab  
 Eaton**

DESIGNED MS	DRAWN MS	SCALE	SHEET NO.
CHECKED MS	DATE 09/18	1" = 50'-0"	82